

MATCH LINE SHEET 3


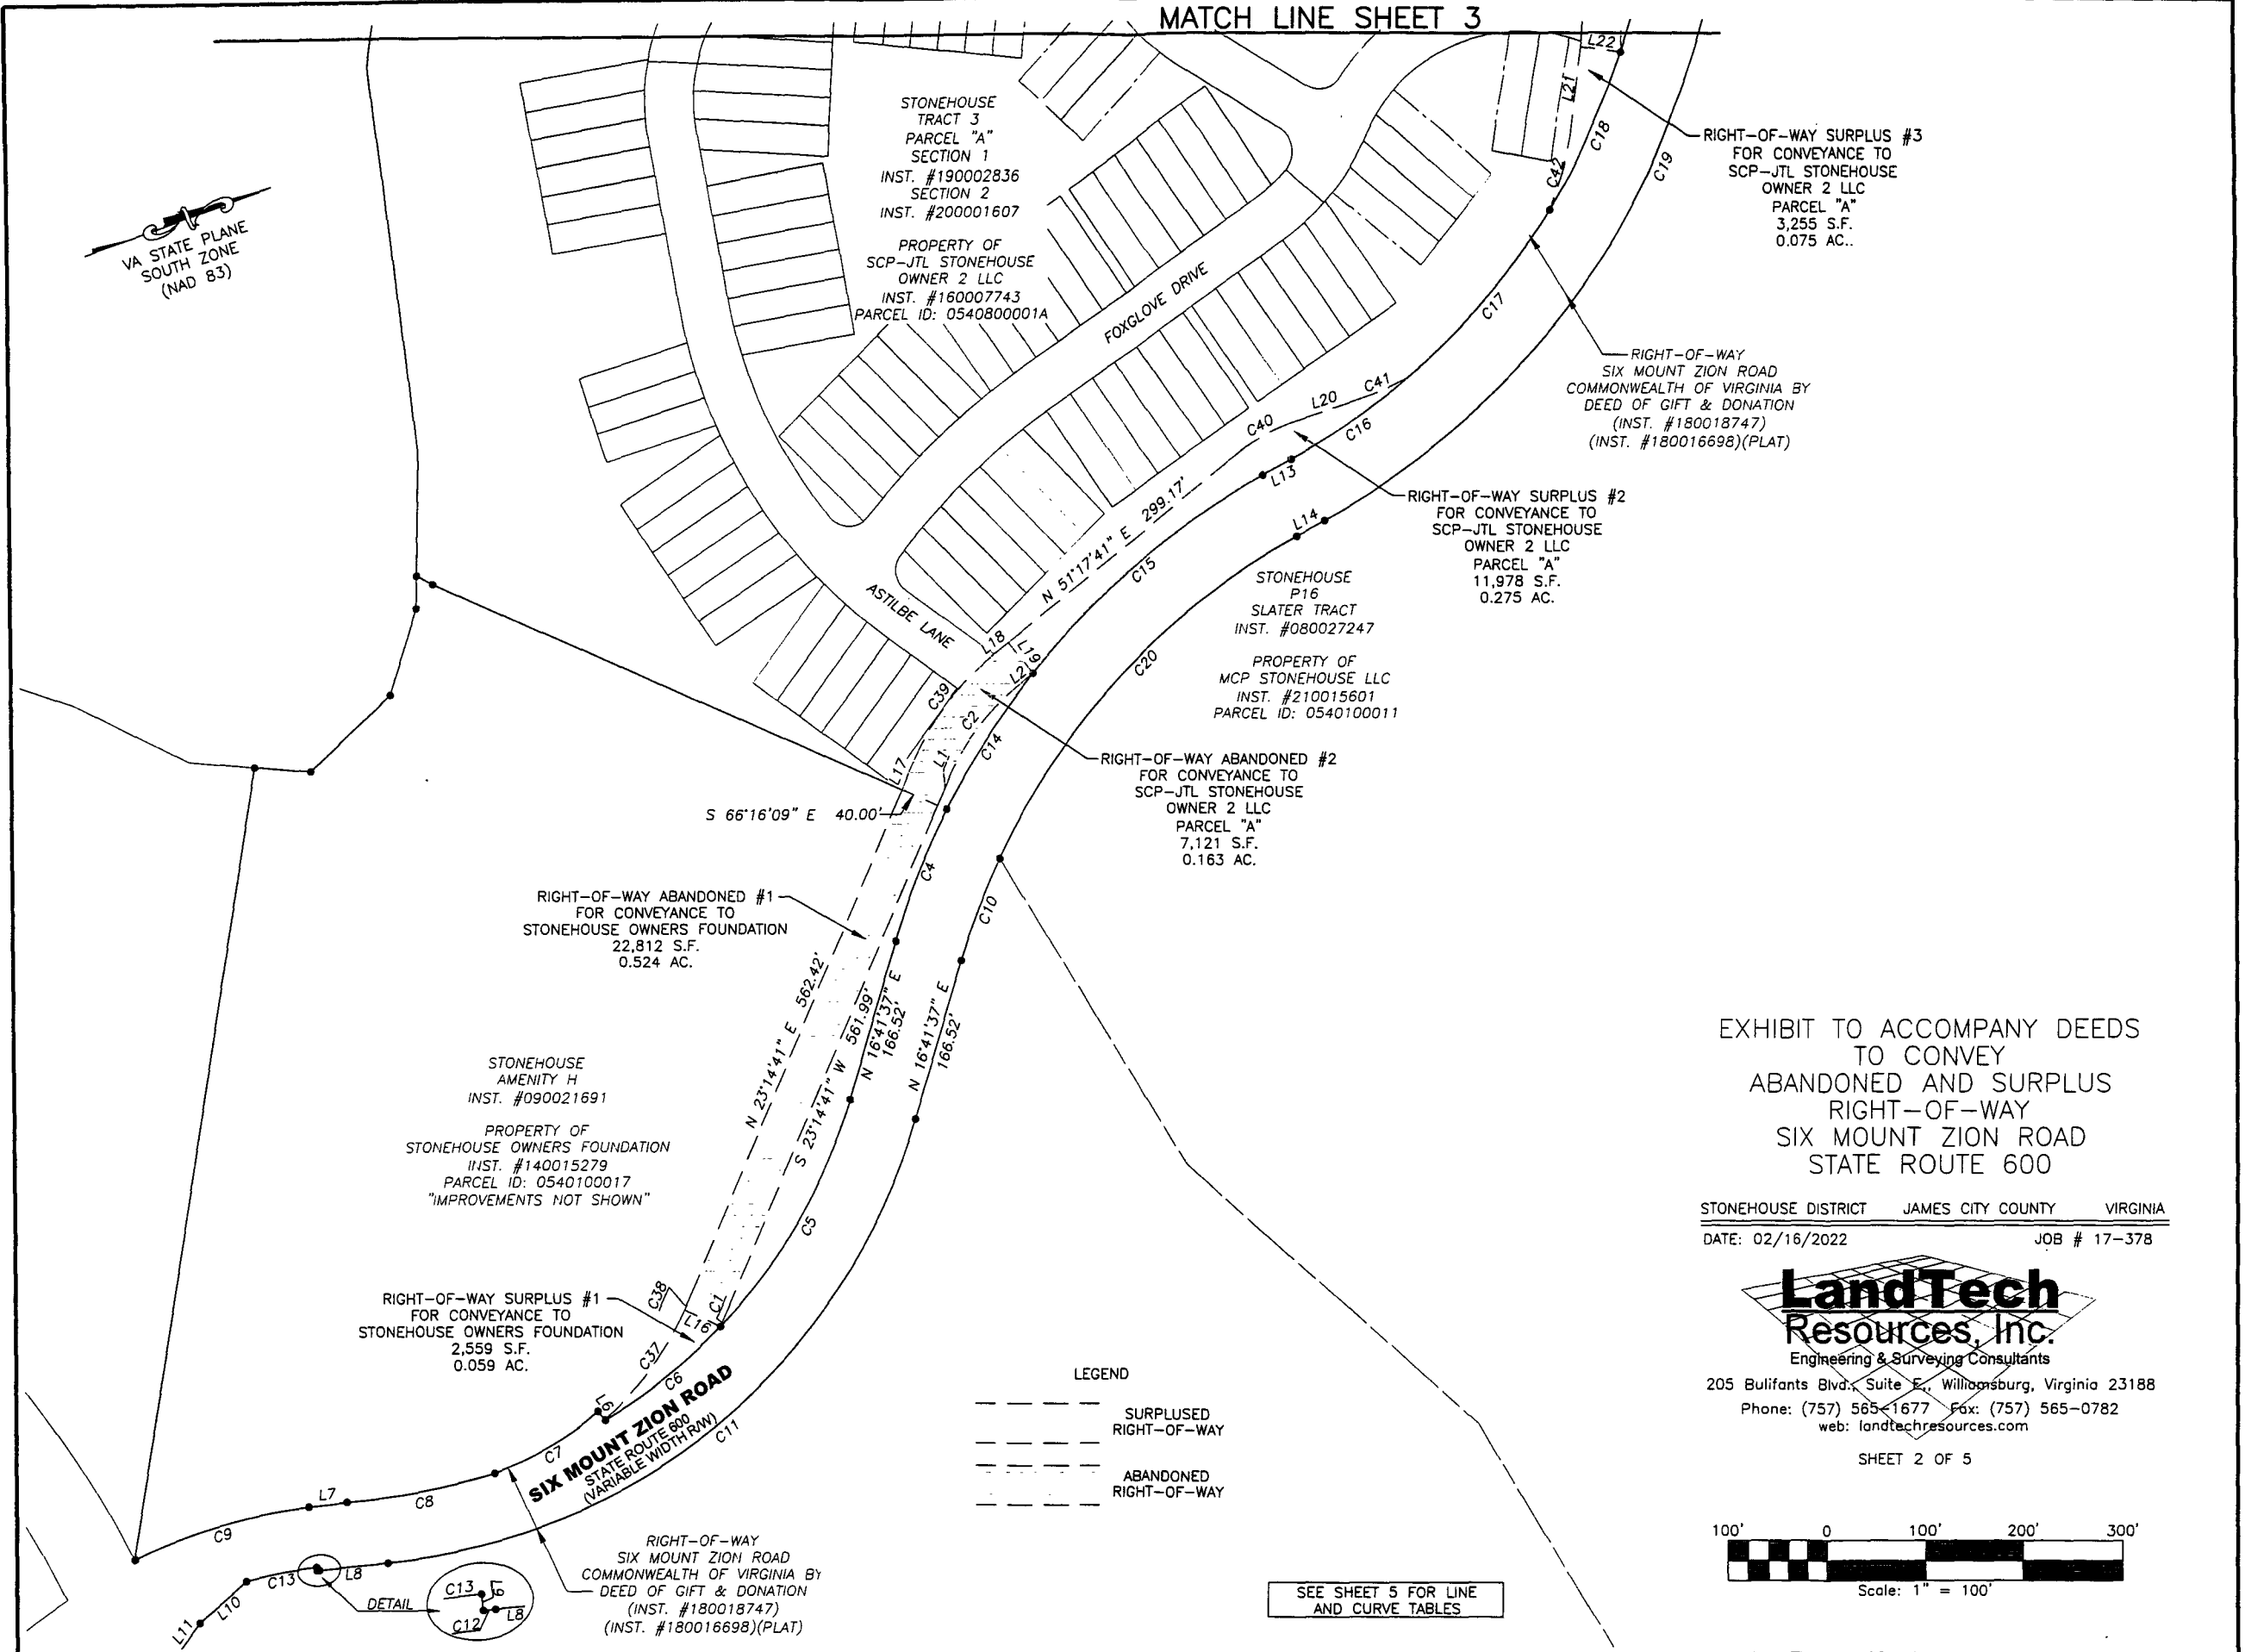


EXHIBIT TO ACCOMPANY DEEDS  
TO CONVEY  
ABANDONED AND SURPLUS  
RIGHT-OF-WAY  
SIX MOUNT ZION ROAD  
STATE ROUTE 600


STONEHOUSE DISTRICT JAMES CITY COUNTY VIRGINIA  
DATE: 02/16/2022 JOB # 17-378

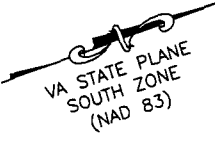

205 Bulfants Blvd., Suite E, Williamsburg, Virginia 23188  
Phone: (757) 565-1677 Fax: (757) 565-0782  
web: landtechresources.com

SHEET 2 OF 5

- LEGEND
- SURPLUSED RIGHT-OF-WAY
  - ABANDONED RIGHT-OF-WAY

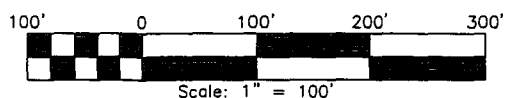

SEE SHEET 5 FOR LINE AND CURVE TABLES