




202210007

Y:\909150221-4213 Centerville Rd\DWG\Sheet\Plat\50221V-909-PLBN.Dwg | Plotted on 6/24/2022 1:06 PM | by Chris McKibbin

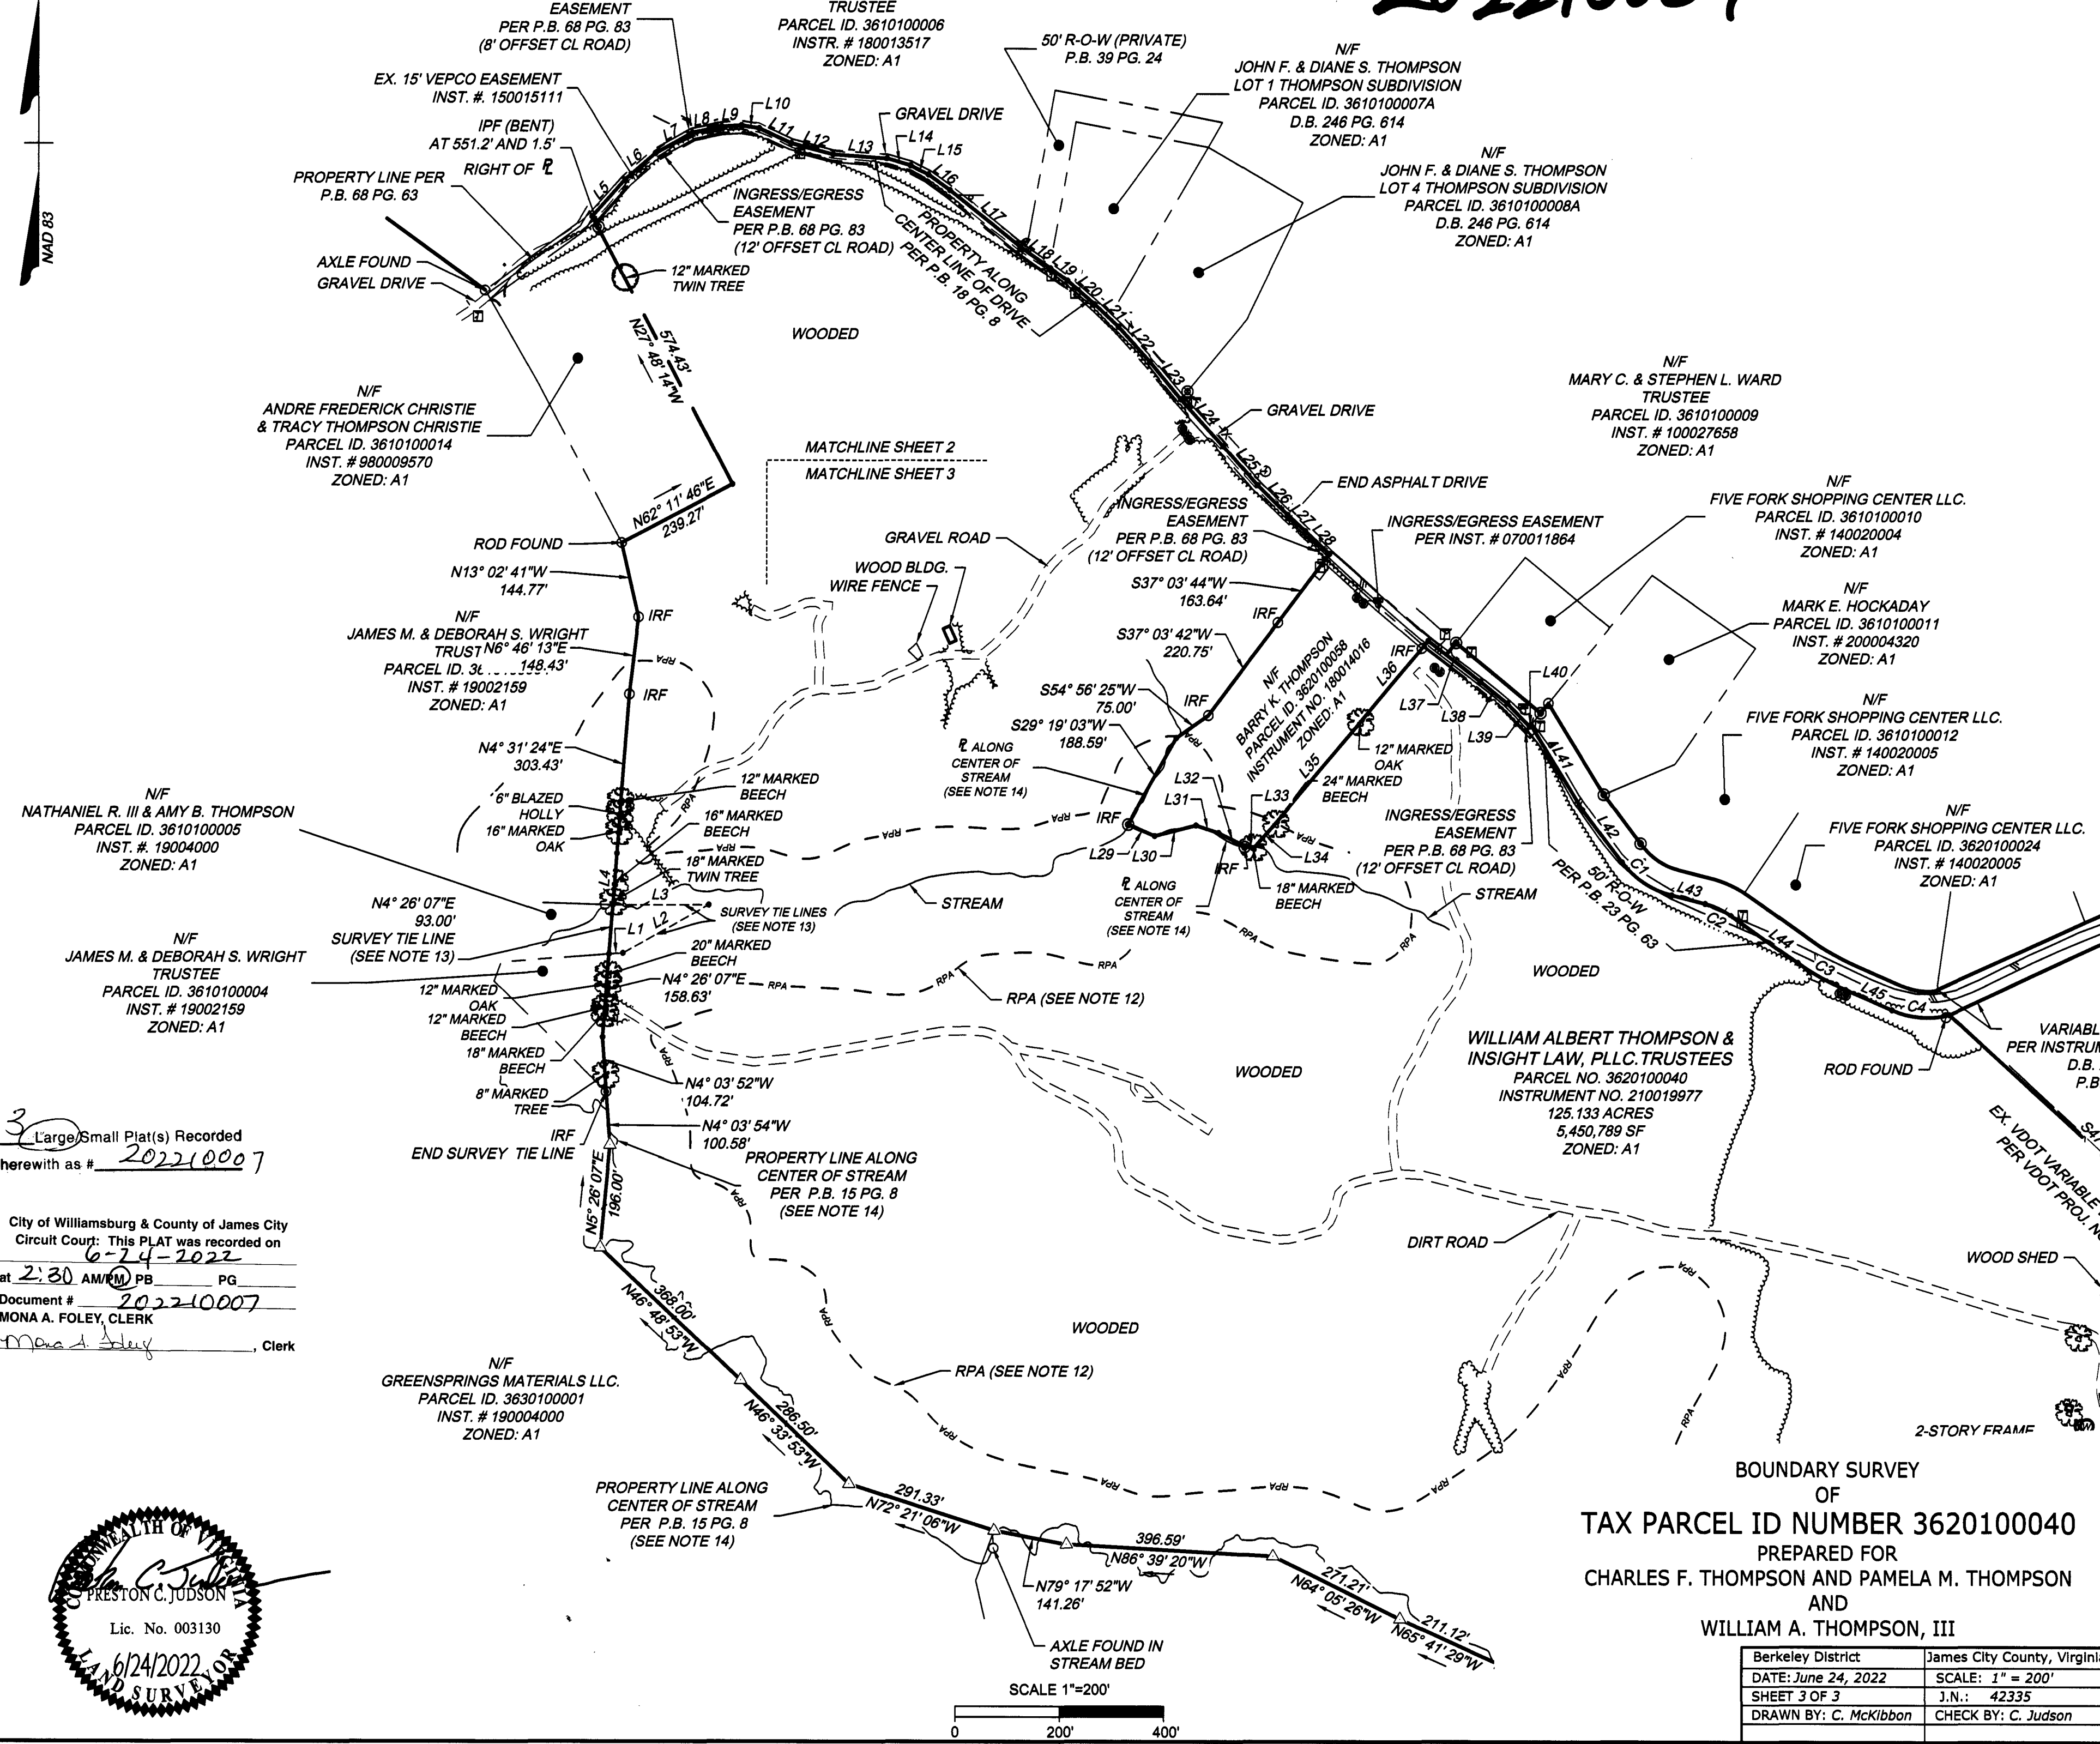

3 Large/Small Plat(s) Recorded
herewith as # 202210007

City of Williamsburg & County of James City
Circuit Court: This PLAT was recorded on
6-24-2022
at 2:30 AM/PM PB PG
Document # 202210007
MONA A. FOLEY, CLERK
Mona A. Foley, Clerk

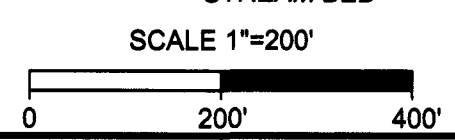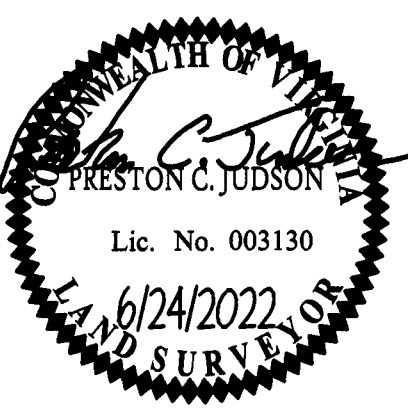

BOUNDARY SURVEY
OF
TAX PARCEL ID NUMBER 3620100040
PREPARED FOR
CHARLES F. THOMPSON AND PAMELA M. THOMPSON
AND
WILLIAM A. THOMPSON, III

Berkeley District	James City County, Virginia
DATE: June 24, 2022	SCALE: 1" = 200'
SHEET 3 OF 3	J.N.: 42335
DRAWN BY: C. McKibbin	CHECK BY: C. Judson

YOUR VISION ACHIEVED THROUGH OURS.
 THIS DRAWING PREPARED AT THE HAMPTON ROADS REGIONAL OFFICE, VA 23066
 TEL: 757.202.3041 FAX: 757.202.3042 www.timmons.com

TIMMONS GROUP

Technology
 Infrastructure
 Residential
 Site Development