


202301181



4 Large/Small Plat(s) Recorded with as # 202301181

City of Williamsburg & County of James City Circuit Court: This PLAT was recorded on Feb. 1, 2023 at 8:51 AM/PM, PB PG Document # 202301181 MONA A. FOLEY, CLERK Mona A. Foley, Clerk

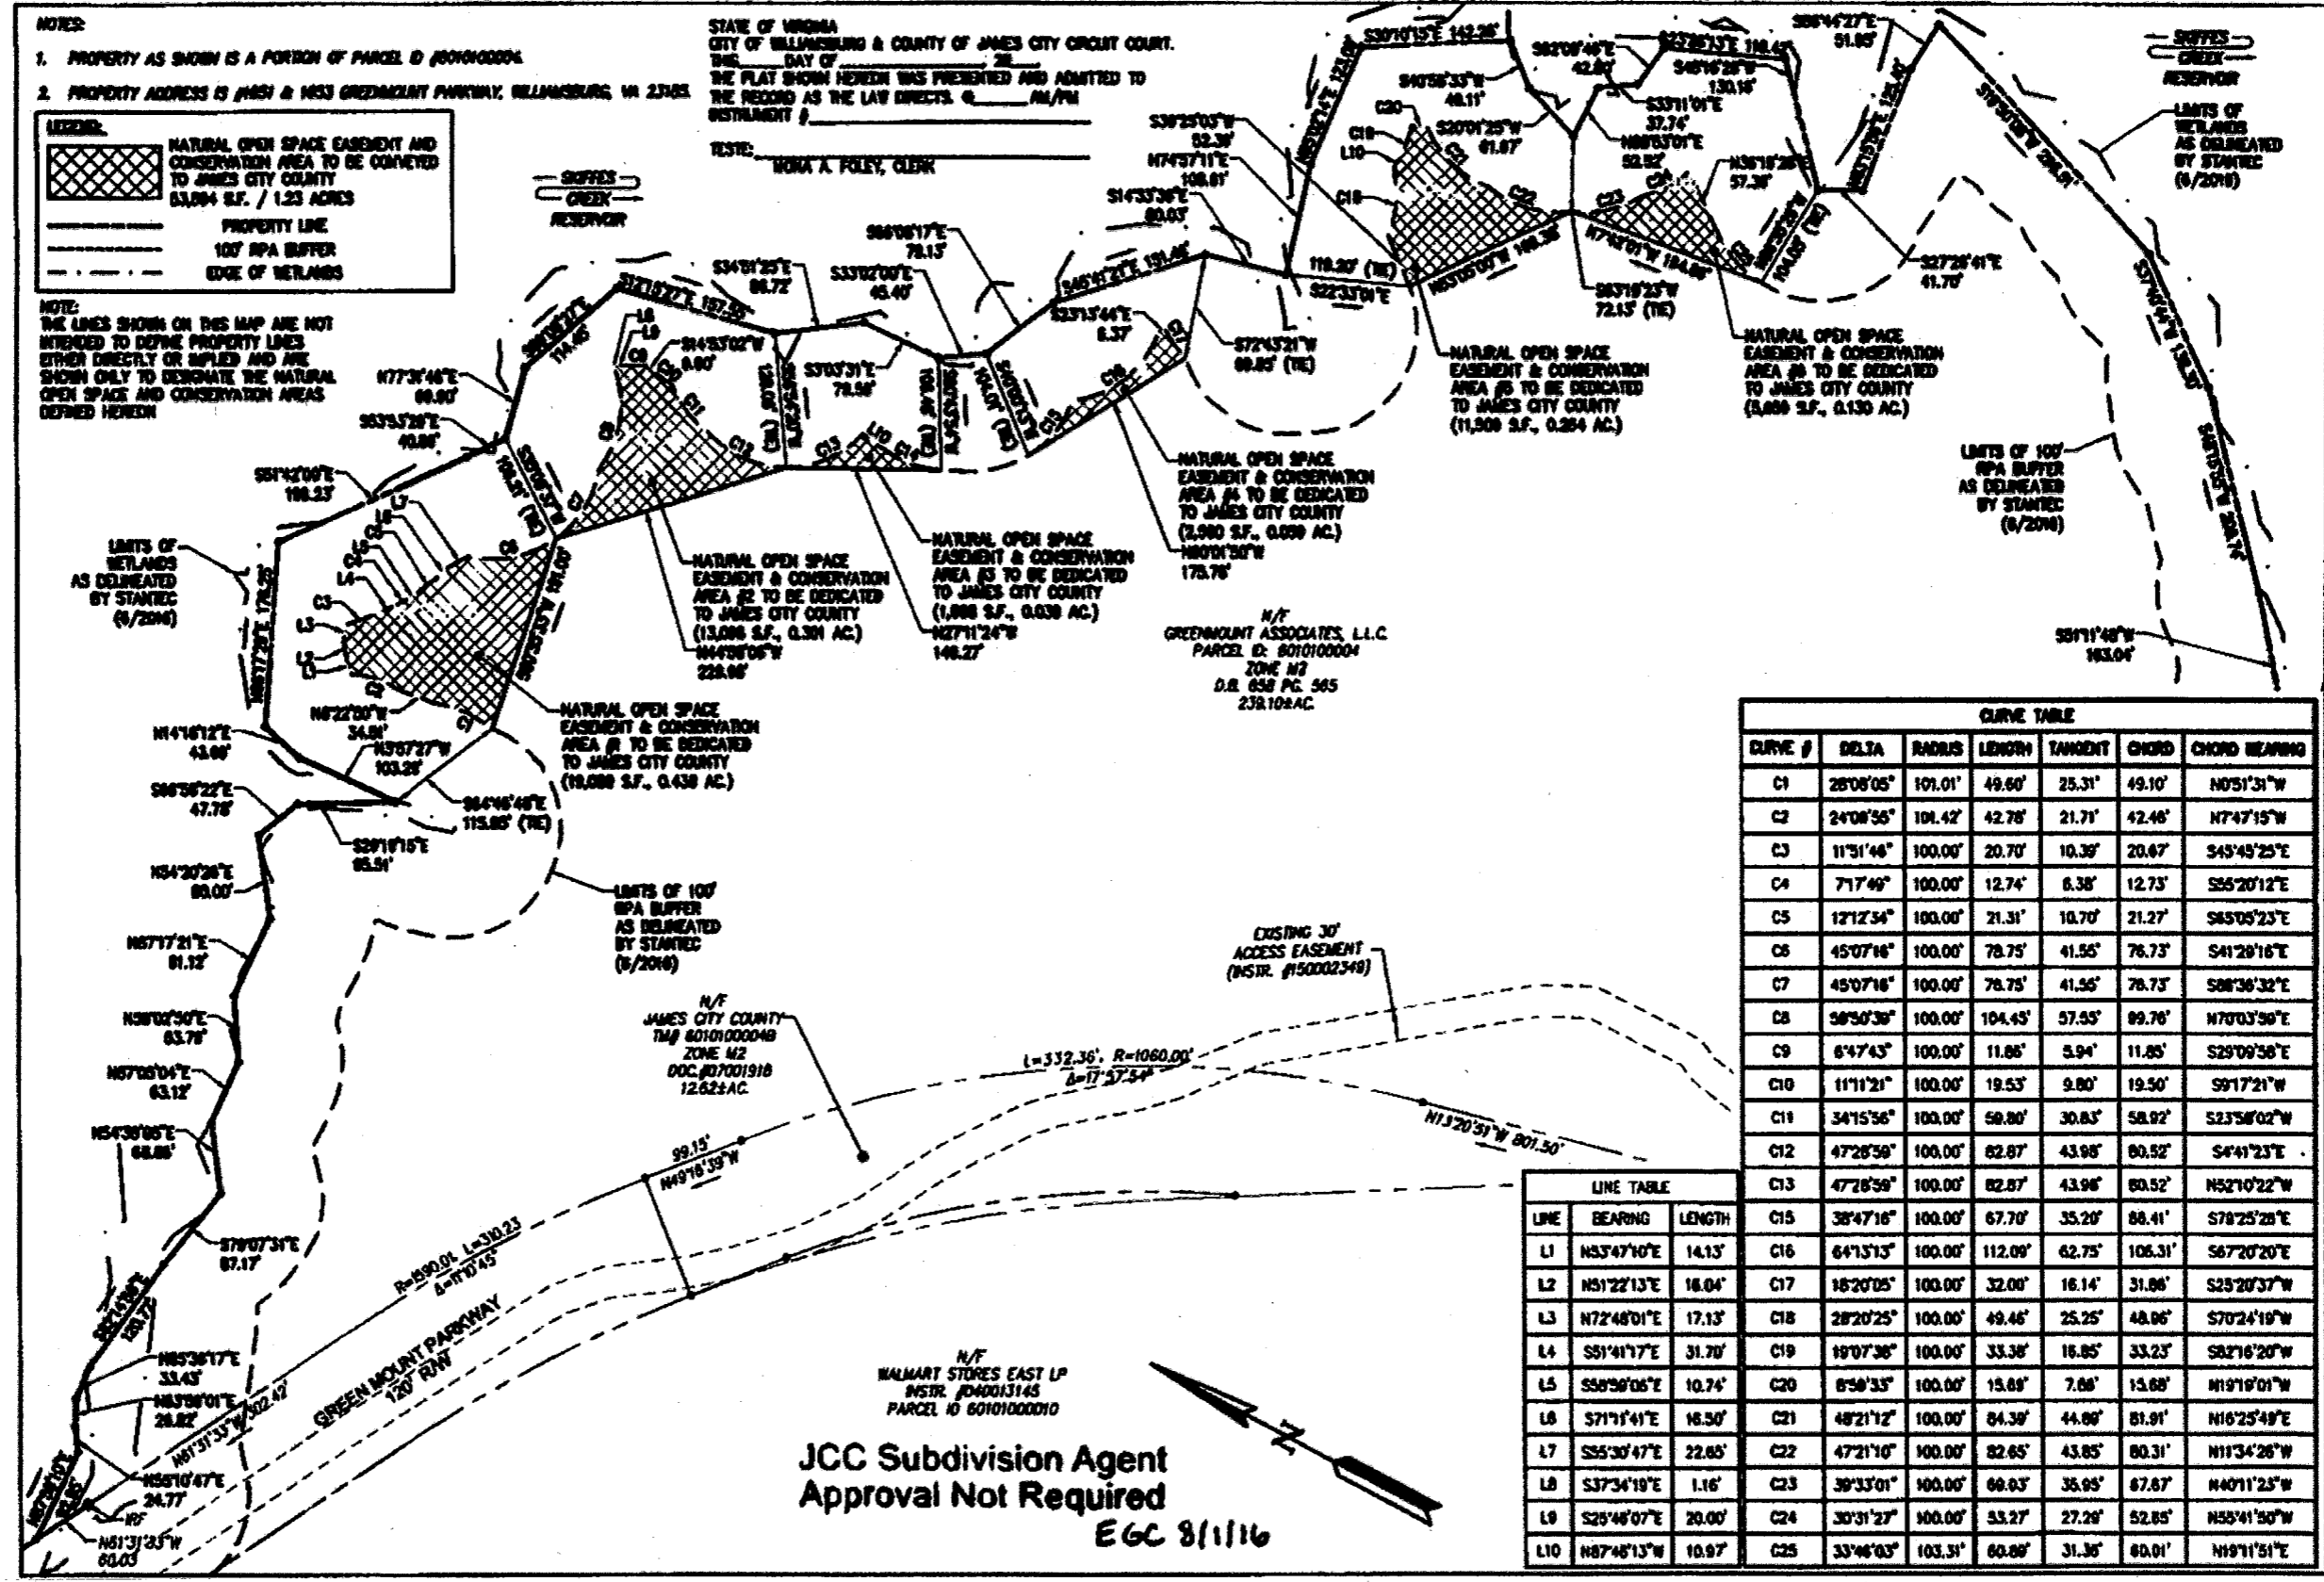

MAP SHOWING SIX AREA TO BE CONVEYED TO JAMES CITY COUNTY AS NATURAL OPEN SPACE EASEMENTS AND CONSERVATION AREAS. TOTALS 1.23 ACRES; ALONG PORTIONS OF THE SOUTHERN BANKS OF THE SKIFFES CREEK RESERVOIR GREENMOUNT PARKWAY OWNED BY GREENMOUNT ASSOCIATES, L.L.C.

Project Control: OVC-001
 Project Number: W2321-02
 Date: 02/01/23
 Sheet Number: 1 OF 1

JCC Subdivision Agent Approval Not Required EGC 8/1/16