

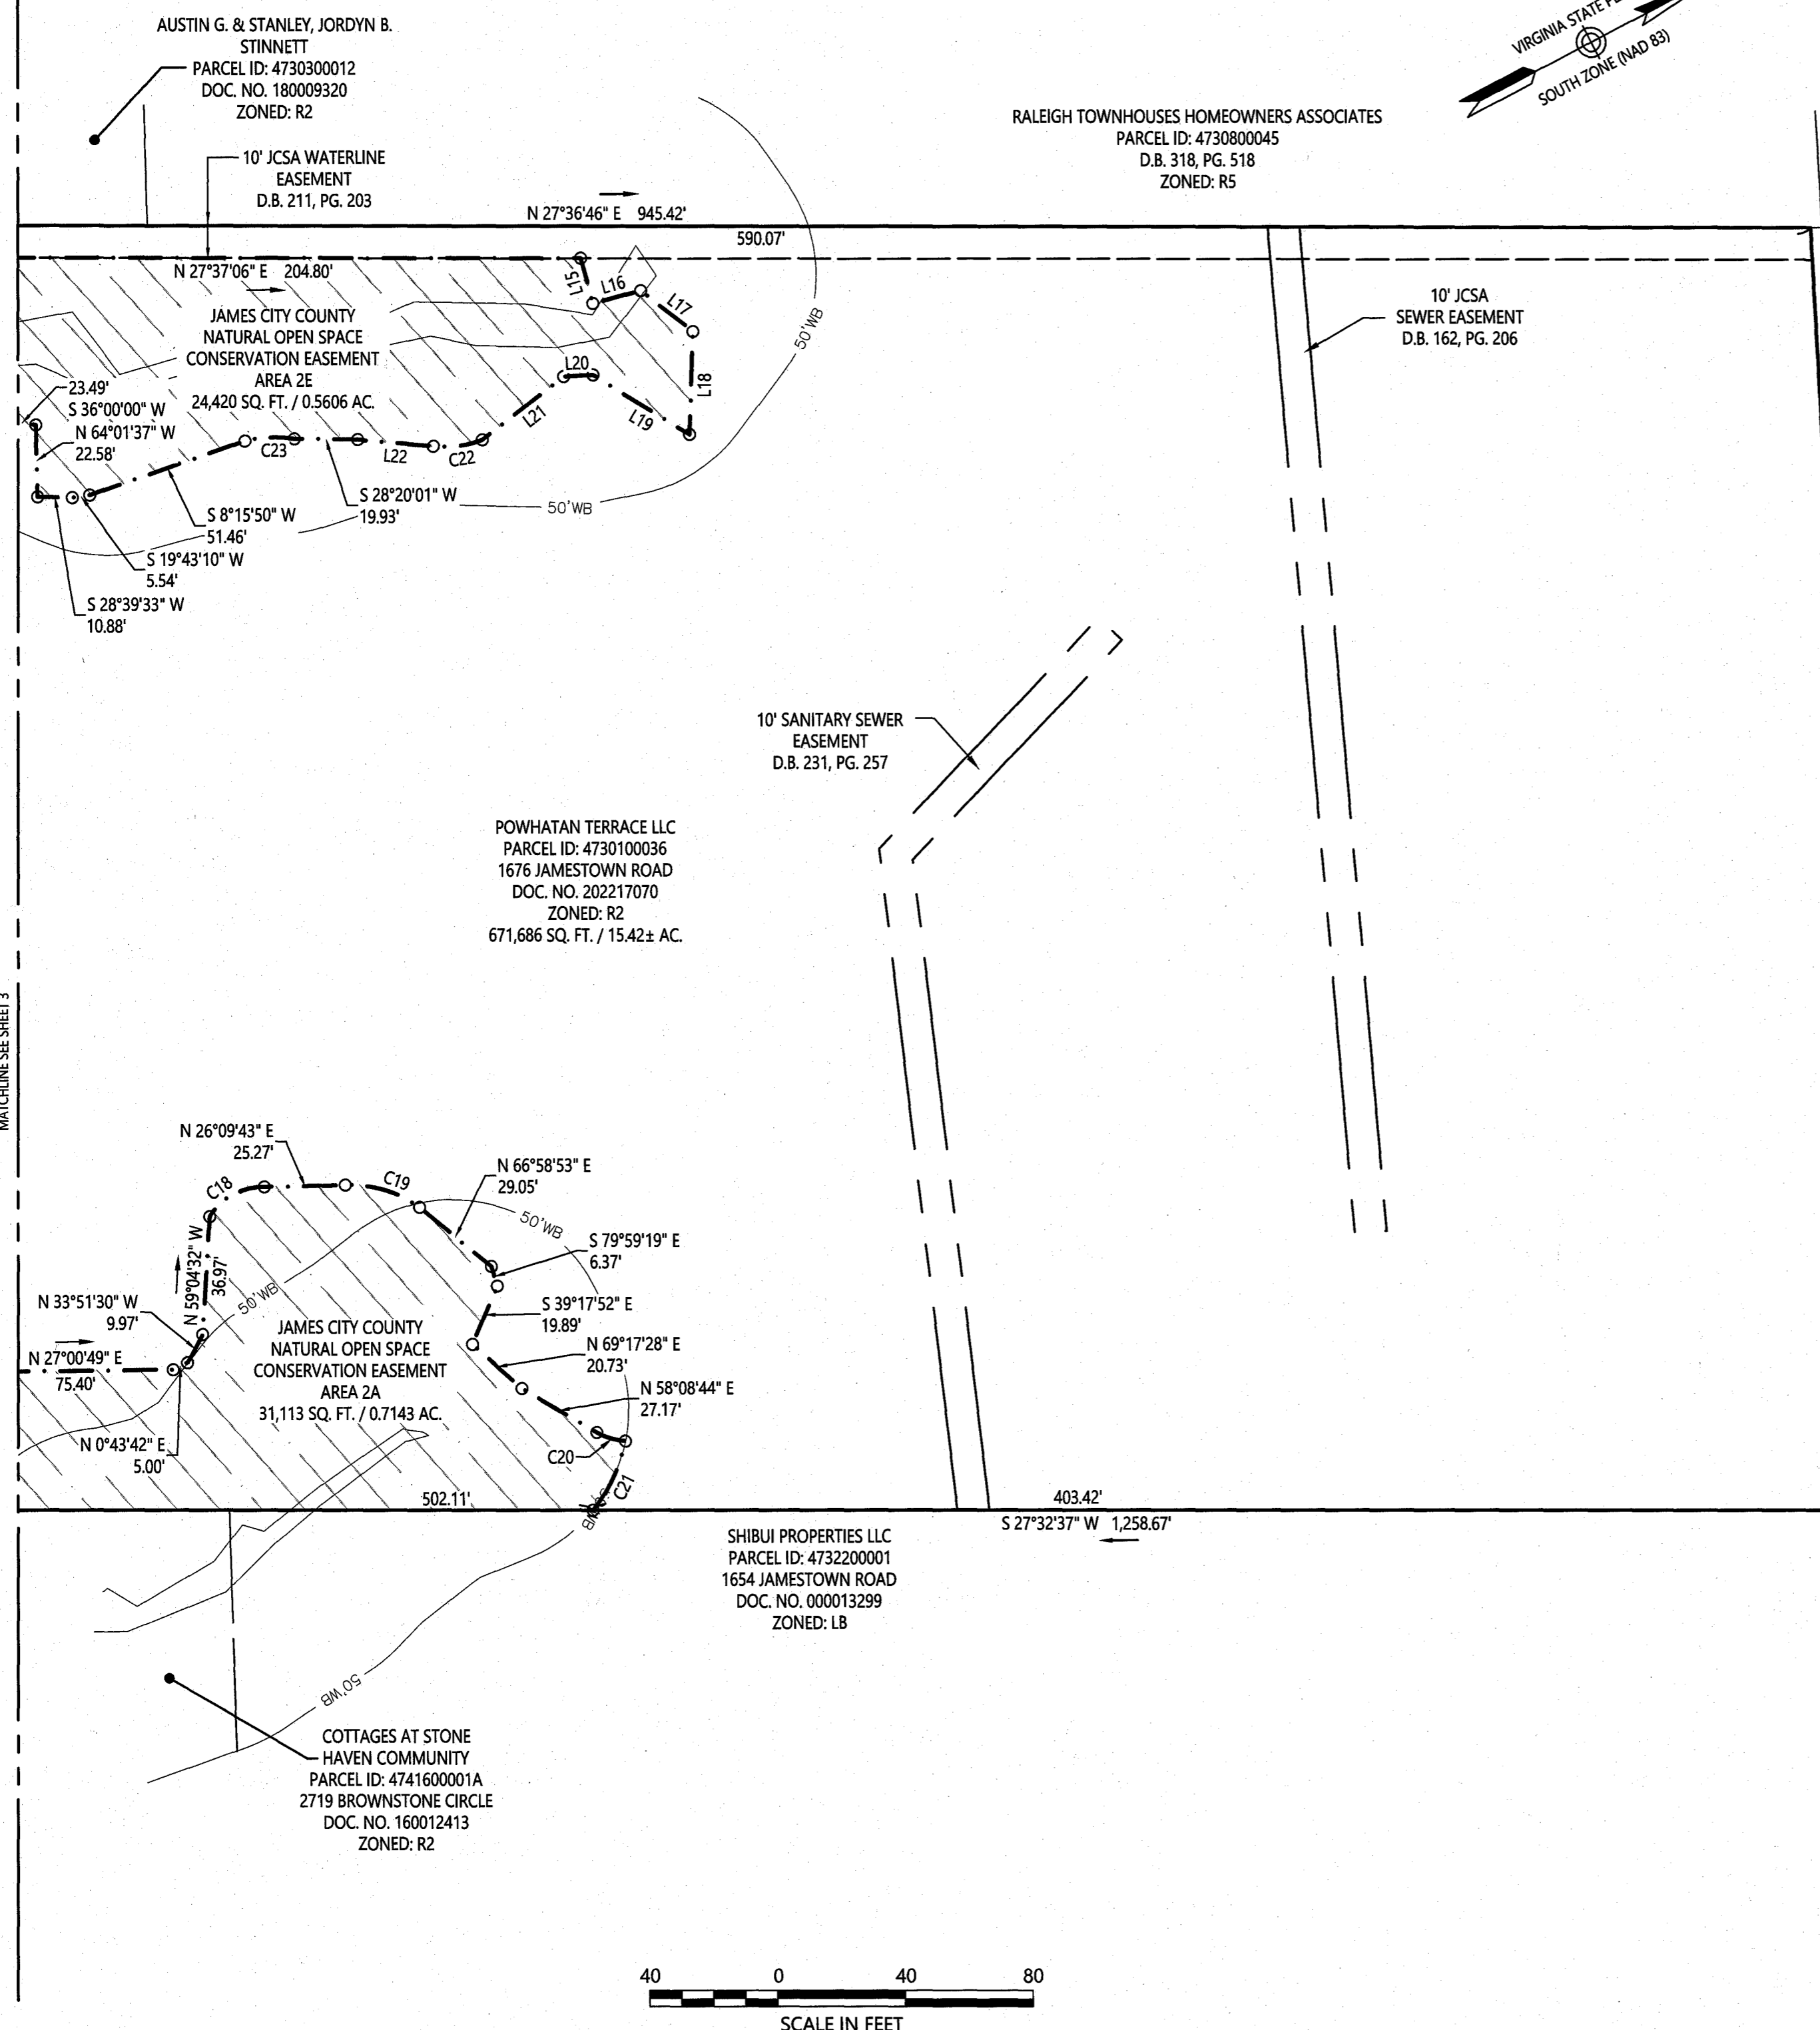


202302104

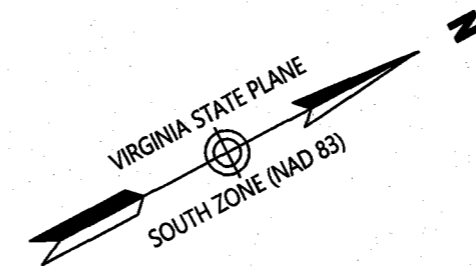

City of Williamsburg & County of James City
 Circuit Court: This PLAT was recorded on
March 2, 2023
 at 2:43 AM/PM PB PG
 Document # 202302104
 MONA A. FOLEY, CLERK
Monica A. Foley, Clerk

4 Large/Small Plat(s) Recorded
 herewith as # 202302104

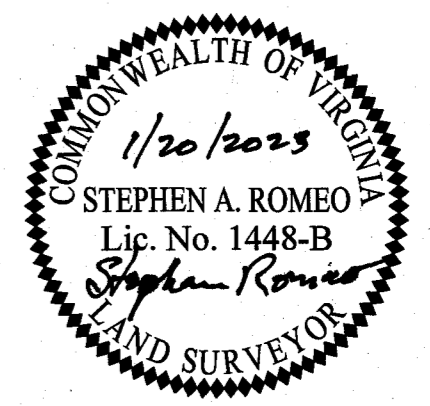

**Natural Open Space Easement
 Being The Property Of
 Powhatan Terrace LLC
 Parcel 4730100036**

James City County, Virginia

DATE: 1/20/2023	SHEET 4 OF 4	SCALE: 1"=40'
PROJECT NO: 34445.01	DRAWN BY: CRO	CHECKED BY: SAR

Transportation
Land Development
Environmental Services

351 McLaws Circle, Suite 3
Williamsburg, Virginia 23185
757 220 0500
FAX 757 903 2794

Saved Friday, January 20, 2023 12:39:53 PM CORSSBORNE Plotted Friday, January 20, 2023 12:42:17 PM Christopher Orsborne

MATCHLINE SEE SHEET 3

