


INSTRUMENT 202303920  
 RECORDED IN THE CLERK'S OFFICE OF  
 WMSBG/JAMES CITY CIRCUIT ON  
 APRIL 26, 2023 AT 08:44 AM  
 MONA A. FOLEY, CLERK  
 RECORDED BY: VYS

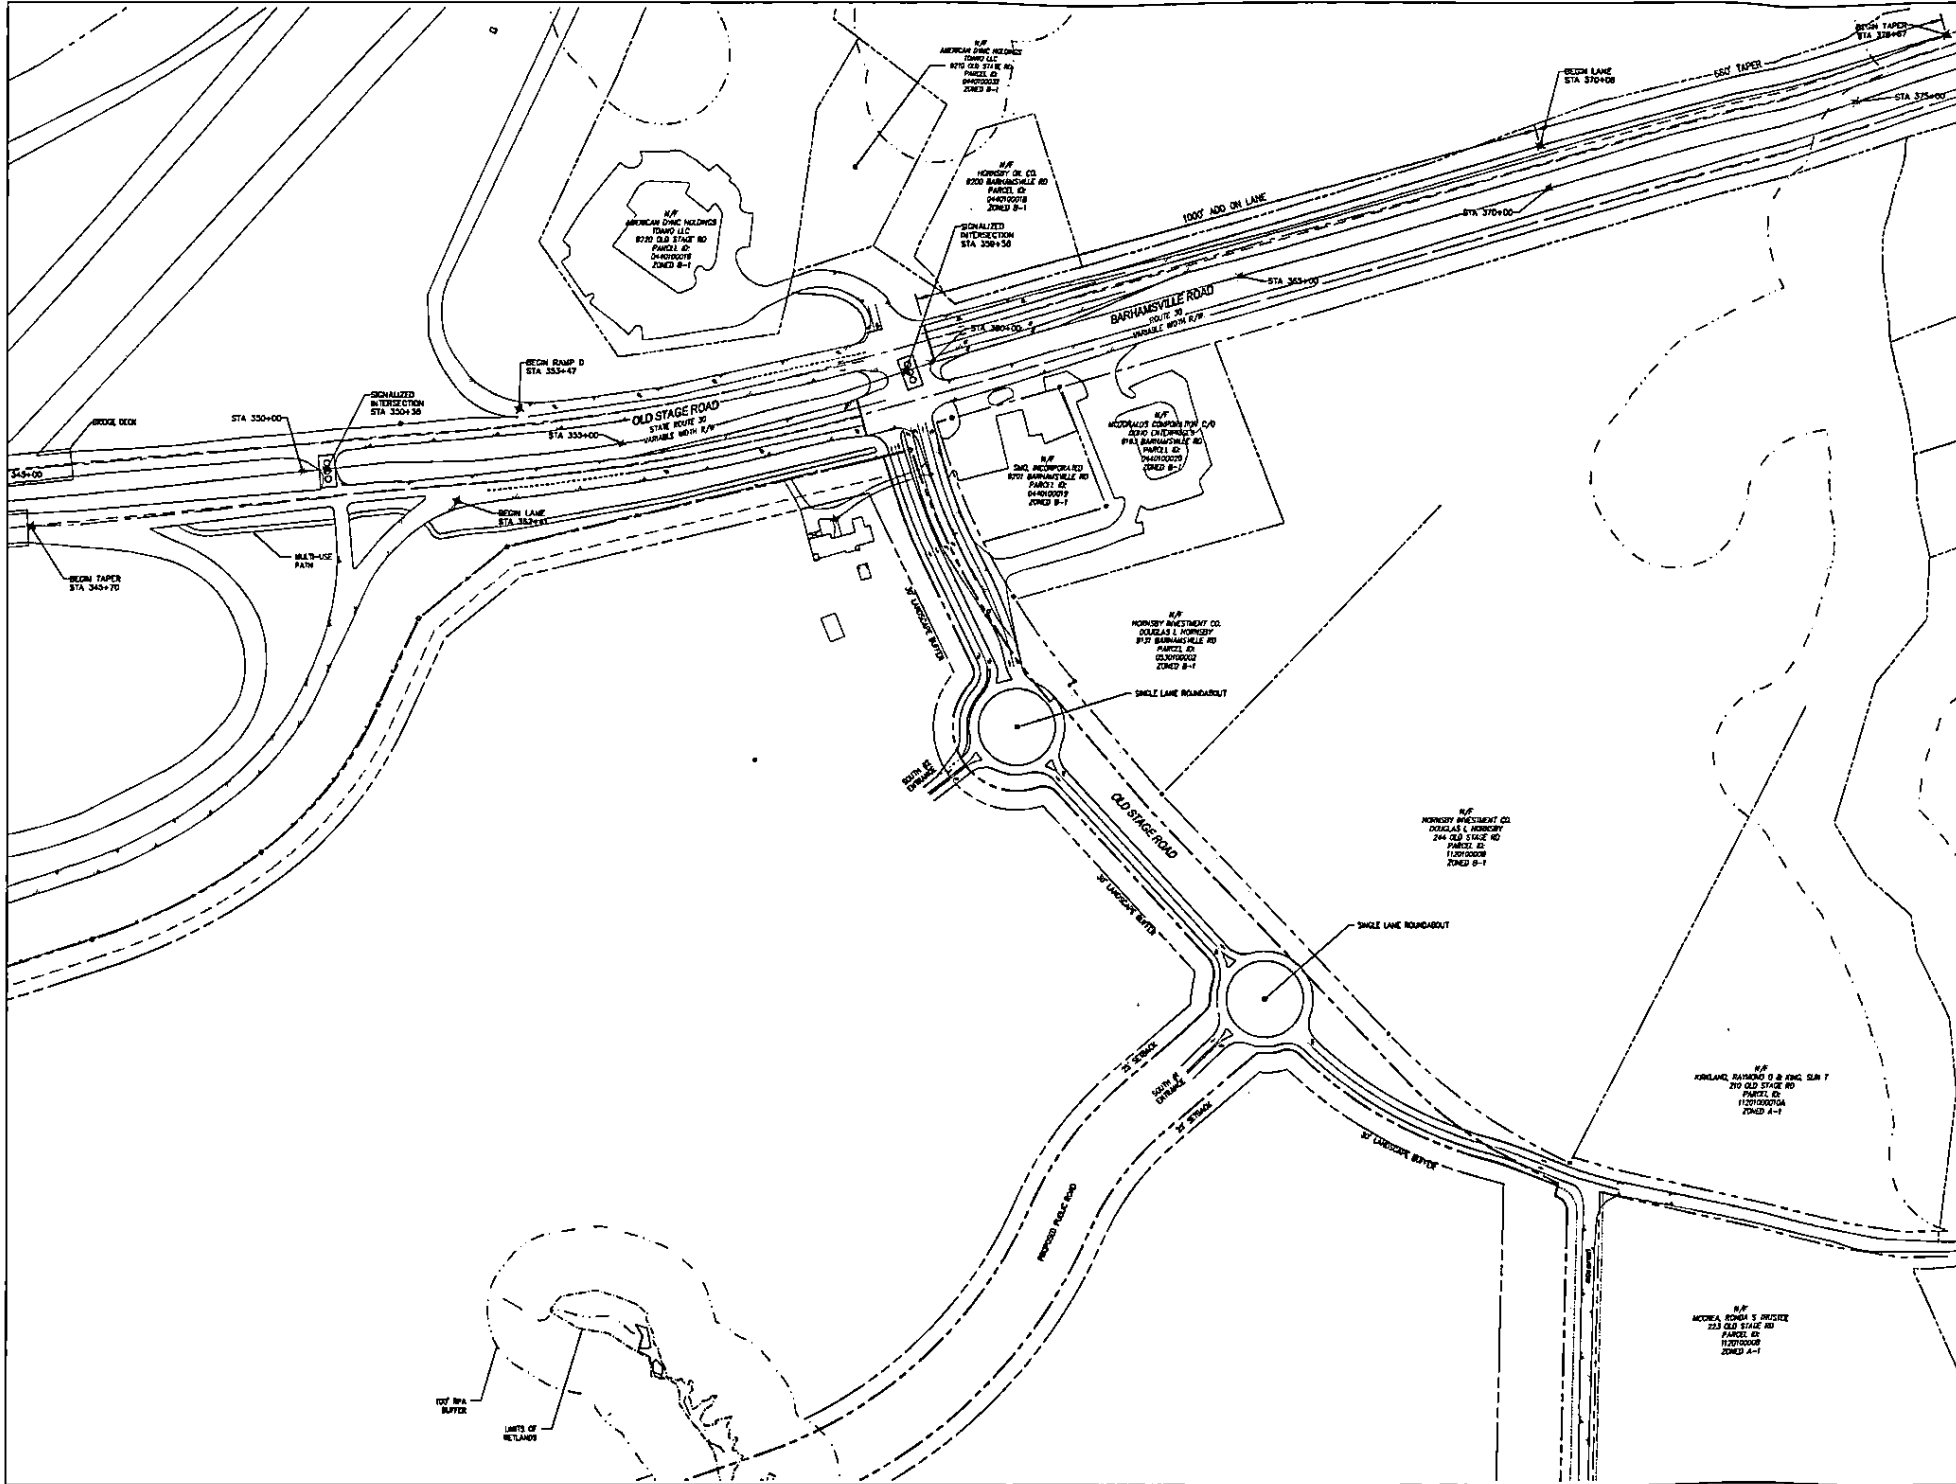

NO. 1	NO. 2	NO. 3	NO. 4	NO. 5	NO. 6	NO. 7	NO. 8	NO. 9	NO. 10



MASTER PLAN FOR  
**REZONING OF ENTERPRISE CENTER  
 AT  
 HAZELWOOD FARMS**  
 JAMES CITY COUNTY

Project Number: 202303920  
 Date: 03/20/23  
 Scale: 1" = 40'  
 Drawing Title: CONCEPTUAL RT. 30 ROAD IMPROVEMENTS PLAN  
 Sheet Number: MP-6