

# 202311010

## FAMILY SUBDIVISION OF THE PROPERTY OF FREDERICK C., II & TRINA M. JOHNSON

PARCEL ID # 0320100005  
JAMES CITY CASE # 5-0016-2018



PROPERTY SHOWN IS LOCATED  
IN STONEHOUSE DISTRICT  
JAMES CITY COUNTY, VIRGINIA

PROPERTY ADDRESS  
144 RACEFIELD DR  
TOANO, VA.  
PREPARED BY  
ANGLE & DISTANCE LAND SURVEYING, INC.  
269 RACEFIELD DRIVE, TOANO, VA. 23168  
757-561-5334  
PLAT DATE 9-4-2022  
REVISED DATE 2-13-2023

City of Williamsburg & County of James City  
Circuit Court: This PLAT was recorded on  
October 20, 2023  
at 3:32 PM, PG -  
Document # 202311010  
ELIZABETH E. O'CONNOR, CLERK  
Elizabeth E. O'Connor, Clerk


2 Large/Small Plat(s) Recorded  
herewith as # 202311010

RECORD MERIDIAN  
INSTR. # 010024120

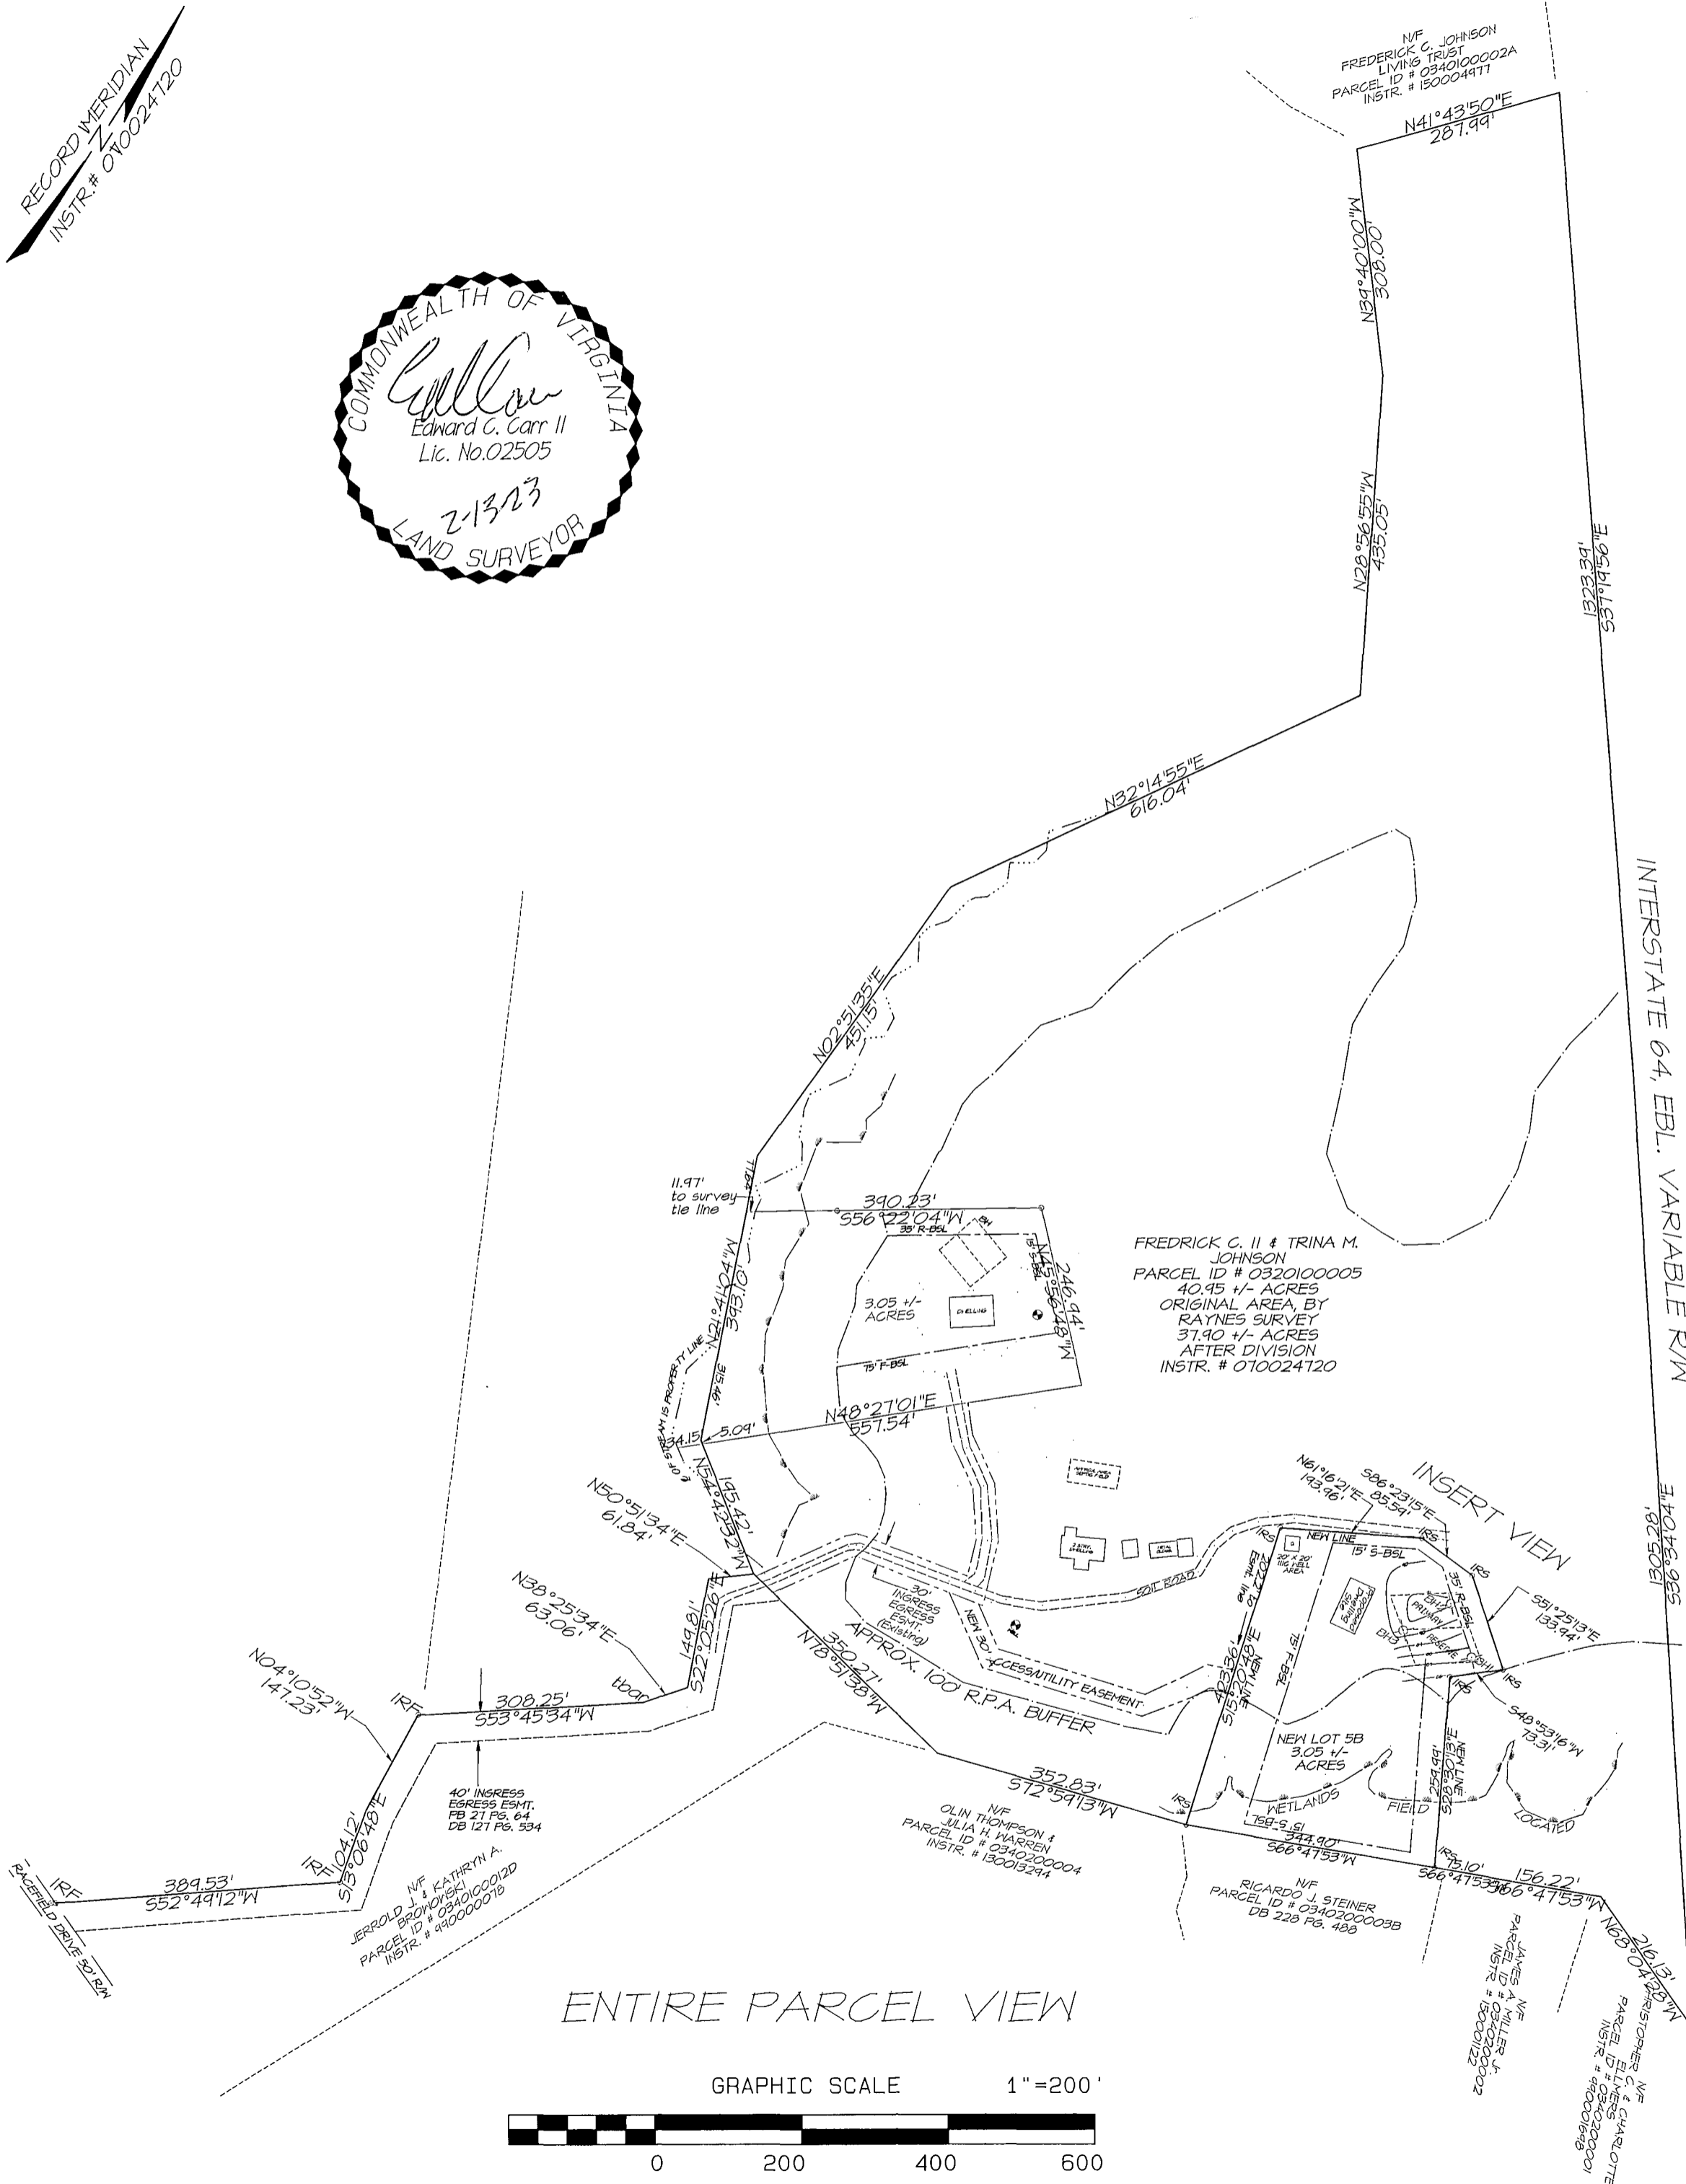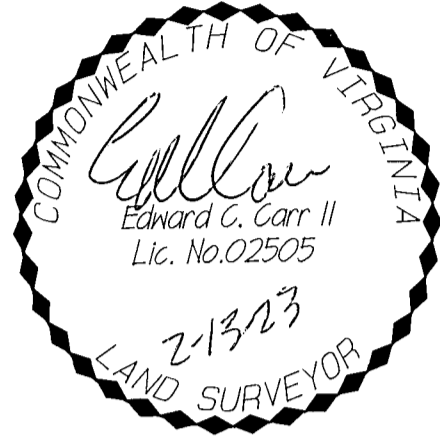


ENTIRE PARCEL VIEW

GRAPHIC SCALE 1" = 200'

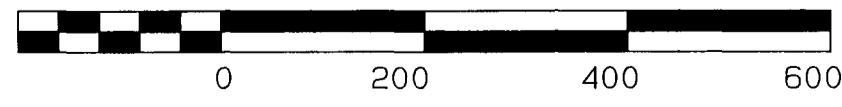

INSERT VIEW- SCALE 1" = 80'

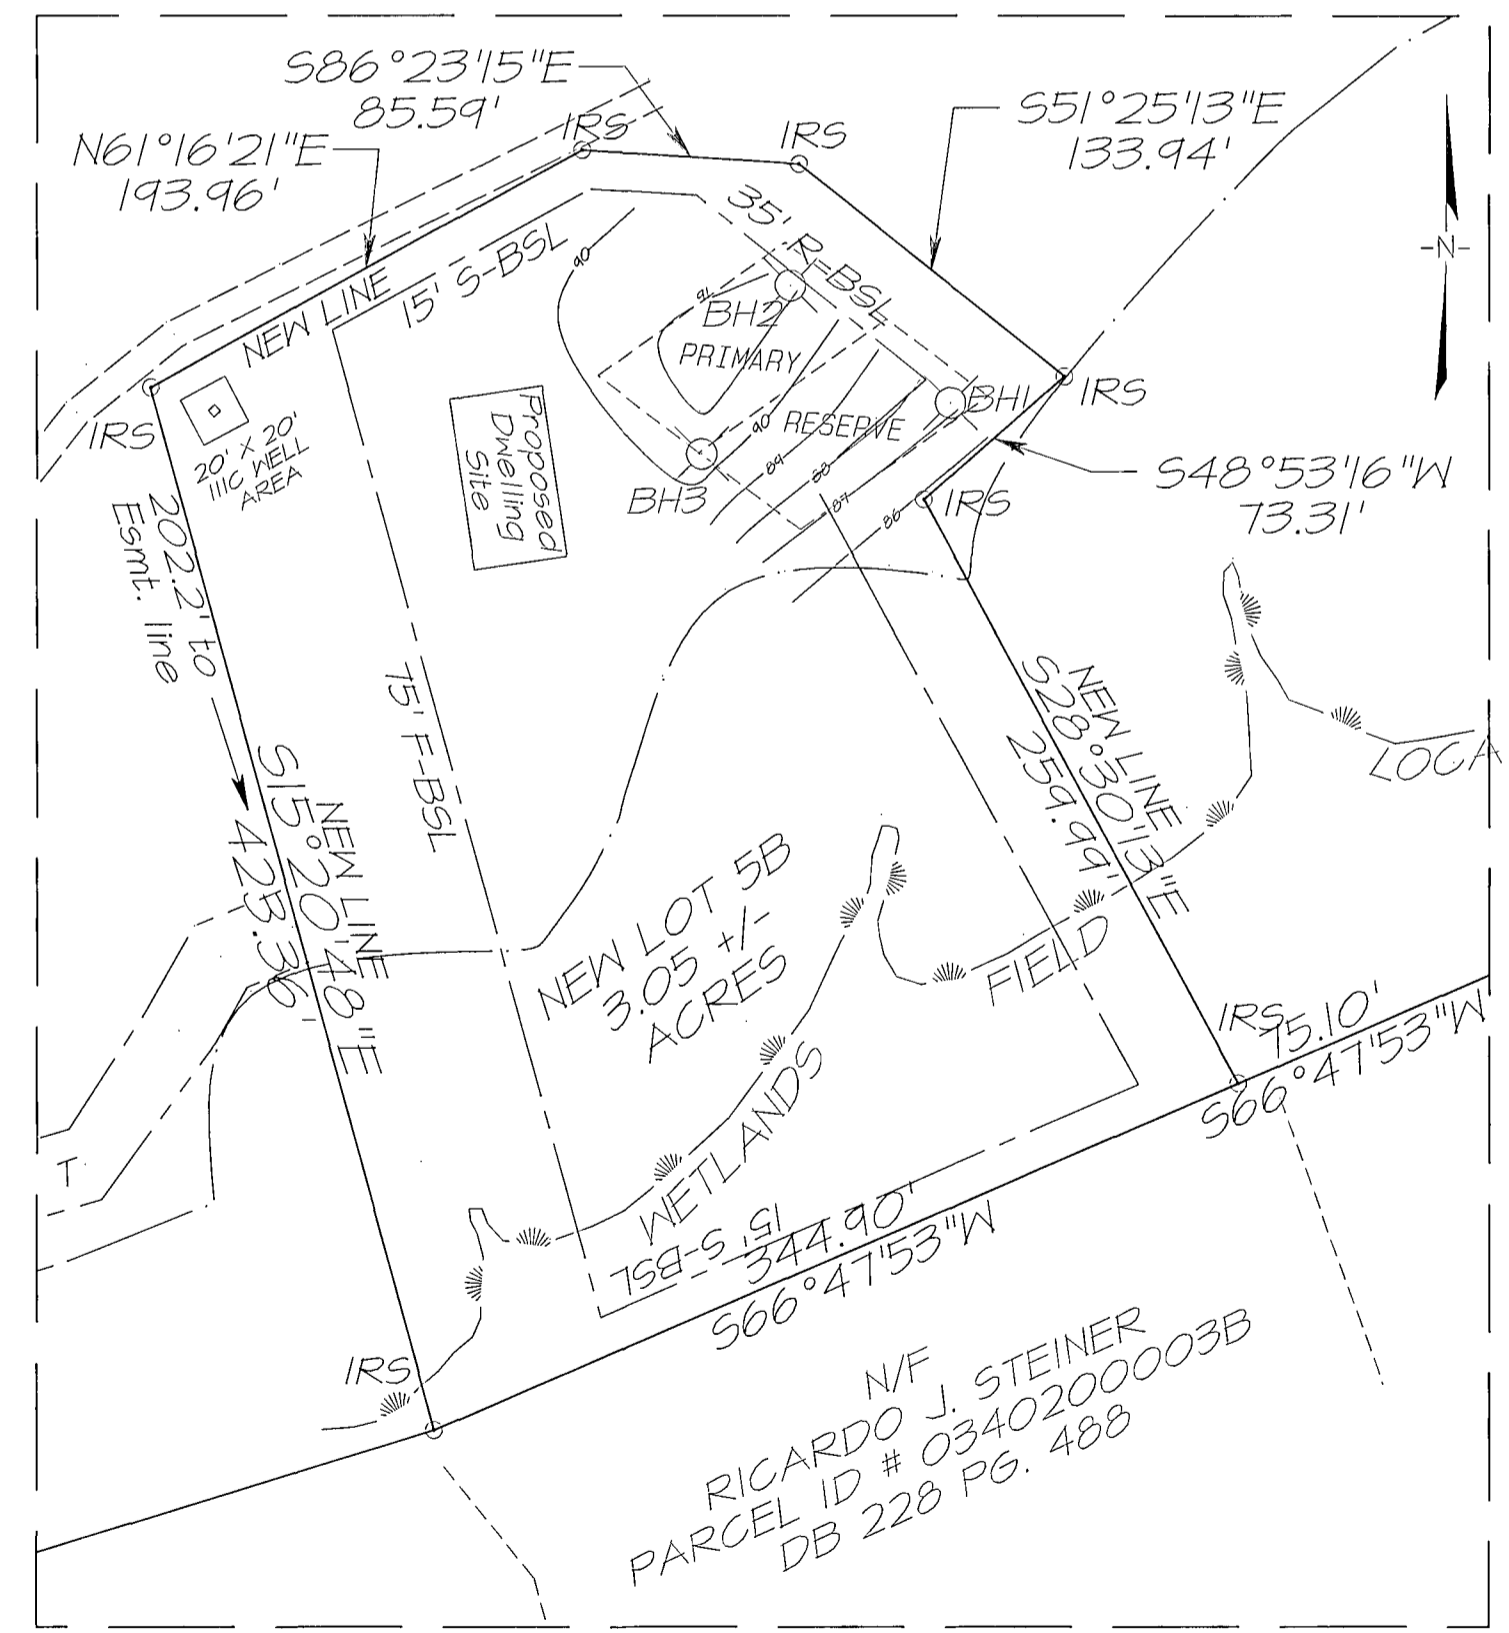

N/F  
RICARDO J. STEINER  
PARCEL ID # 0340200003B  
DB 228 PG. 488