


20232770

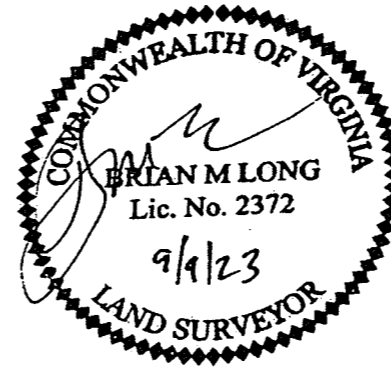


CERTIFICATION OF PLANS  
I, BRIAN LONG, A DULY LICENSED LAND SURVEYOR IN THE COMMONWEALTH OF VIRGINIA, DO HEREBY CERTIFY THAT THIS PLAN IS ACCURATE AND COMPLIES WITH SECTION 55.1-1920(B) OF THE VIRGINIA CONDOMINIUM ACT AS AMENDED, AND THAT ALL UNITS OR PORTIONS OF SUCH UNITS SHOWN HEREON ARE SUBSTANTIALLY COMPLETED.  
DATE: 9/5/23 NAME: BRIAN LONG LIC. NO. 2372  
SQUARE FOOTAGES ARE CALCULATED BY THE SUM OF HORIZONTAL INTERIOR AREAS MEASURED FROM THE BACKSIDE OF SHEETROCK.

17 Large/Small Plat(s) Recorded herewith as # 20232770

City of Williamsburg & County of James City  
Circuit Court: This PLAT was recorded on Sept. 14, 2023 at 3:14 AM/PM, PB PG Document # 20232770 ELIZABETH E. O'CONNOR, CLERK Elizabeth E. O'Connor, Clerk

LEGEND  
UNIT 14A LINCOLN  
UNIT 14B YORK  
UNIT 15A KENT  
UNIT 15B WINCHESTER  
UNIT 16A KENT  
UNIT 16B WINCHESTER  
UNIT 17A LINCOLN  
UNIT 17B YORK  
COMMON ELEMENTS  
LIMITED COMMON ELEMENTS  
NOTE: THE EXTERIOR OF THE BUILDING SHALL BE CONSIDERED A COMMON ELEMENT EXCEPT FOR PORCHES AND BALCONIES THAT ARE OTHERWISE NOTED AS LIMITED COMMON ELEMENTS.

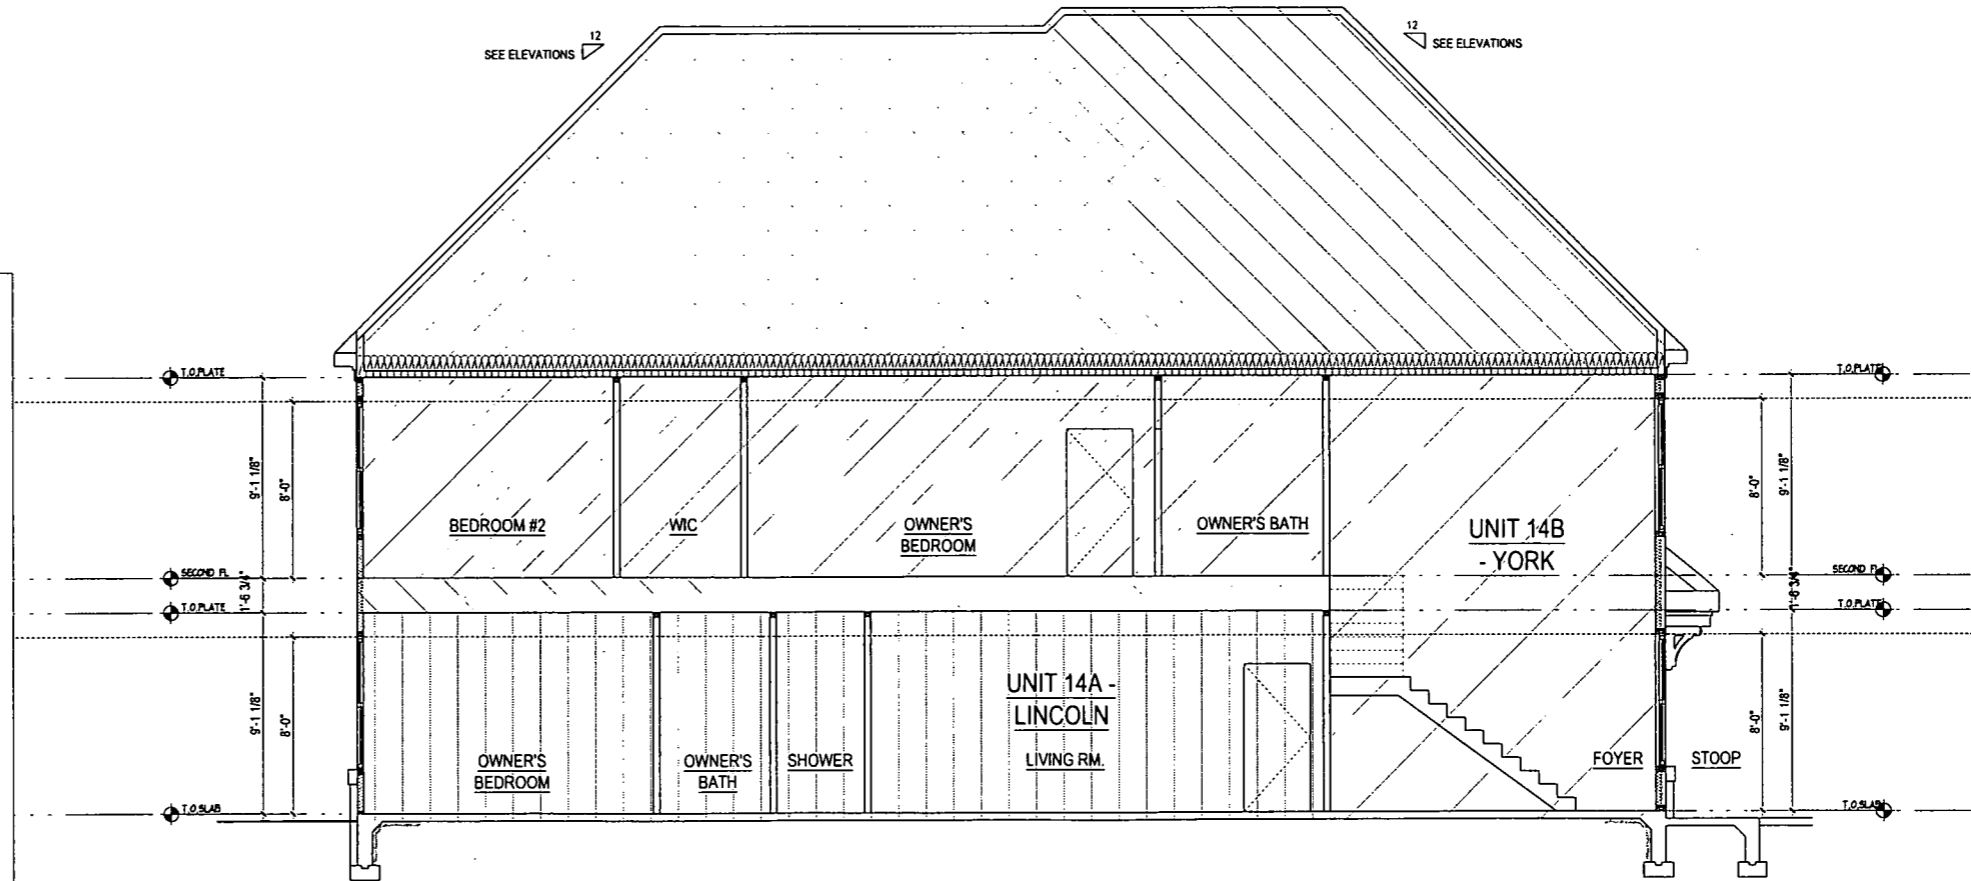

SECTION 1 SCALE: 1/4" = 1'-0"

Plot By: jpetit

ARCHITECT: lessard DESIGN  
8521 Leesburg Pike | Suite 700 | Vienna, VA 22182  
P: 571.830.1800 | F: 571.830.1801  
www.lessarddesign.com

SEAL & SIGNATURE:  
OWNER: HHHUNT  
11277 HUNTERS HILL  
ALEXANDRIA, VA 22304  
(703) 742-4800

CONSULTANTS:

PROJECT NAME: HHHunt VILLAGE GREEN NORTH AT QUARTERPATH, A CONDOMINIUM WILLIAMSBURG, VA  
SHEET TITLE: CONDO DOCUMENTATION - BUILDING 74 LINCOLN / YORK - SECTION  
ISSUE / REVISION:  
No. DESCRIPTION DATE  
1 CONDO DOCUMENTS 03.22.23  
PROJECT No: HJ0033A  
DRAWN BY: LD  
CHECKED BY:  
PLOT DATE: No. 22, 2023  
FILE NAME: HJ0033A\_V4\_074.dwg

A-4c

©2023 LESSARD DESIGN INC. EXPRESSLY RESERVES ITS CONDOMINIUM COPYRIGHT AND OTHER PROPERTY RIGHTS IN THESE PLANS. THESE PLANS ARE NOT TO BE REPRODUCED, CHANGED OR COPIED IN ANY FORM OR MANNER WITHOUT THE EXPRESS WRITTEN PERMISSION AND CONSENT OF LESSARD DESIGN INC.