

202403570

SUBDIVISION  
OF  
PARCEL ID: 0310100002  
BEING PROPERTY LOCATED AT  
STEWARTS ROAD & RACEFIELD DRIVE  
STONEHOUSE DISTRICT JAMES CITY COUNTY VIRGINIA

DATE: 11/01/2023 JOB # 22-296



**LandTech**  
Resources, Inc.

Engineering & Surveying Consultants


205 Bullfants Blvd., Suite E, Williamsburg, Virginia 23188

Phone: (757) 565-1677 Fax: (757) 565-0782


web: landtechresources.com

SHEET 2 OF 3

JCC-S-22-0033

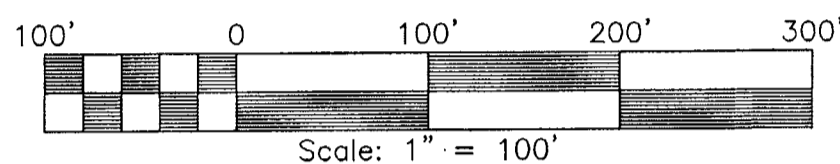

PLAT NORTH

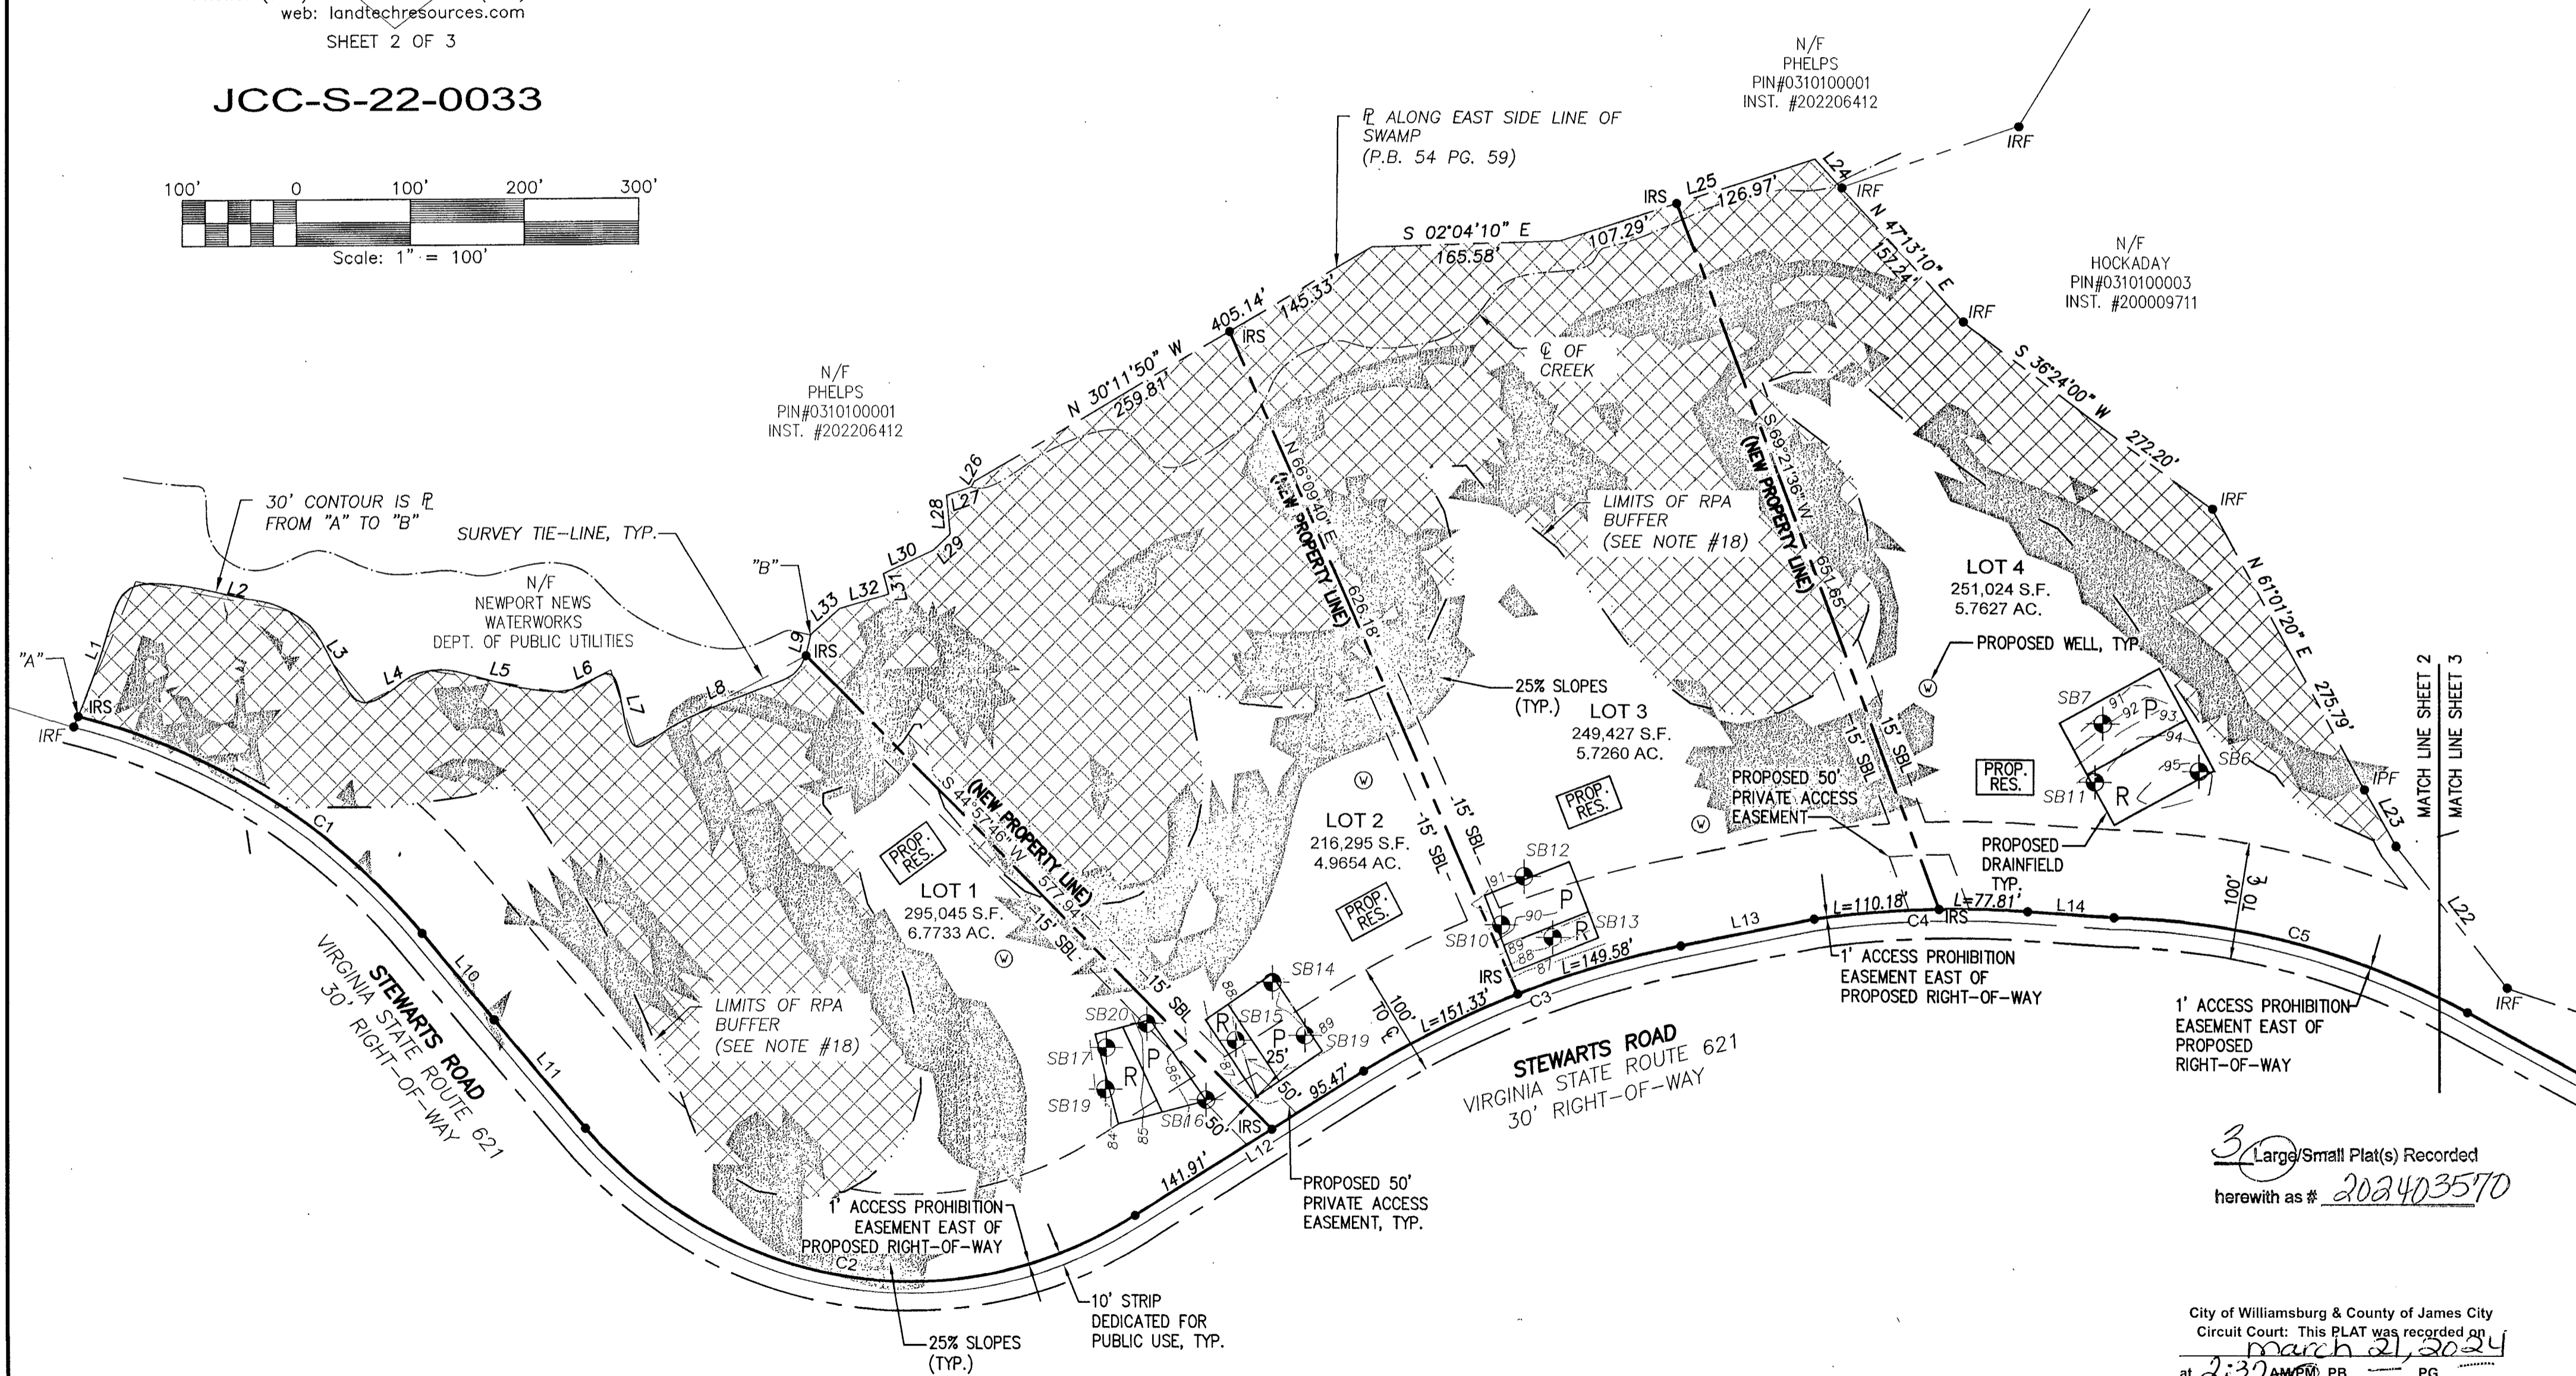

3 Large/Small Plat(s) Recorded  
herewith as # 202403570

City of Williamsburg & County of James City  
Circuit Court: This PLAT was recorded on  
March 21, 2024  
at 2:37 AM PM PB PG  
Document # 202403570  
ELIZABETH E. O'CONNOR, CLERK  
Elizabeth E. O'Connor, Clerk