



202403590

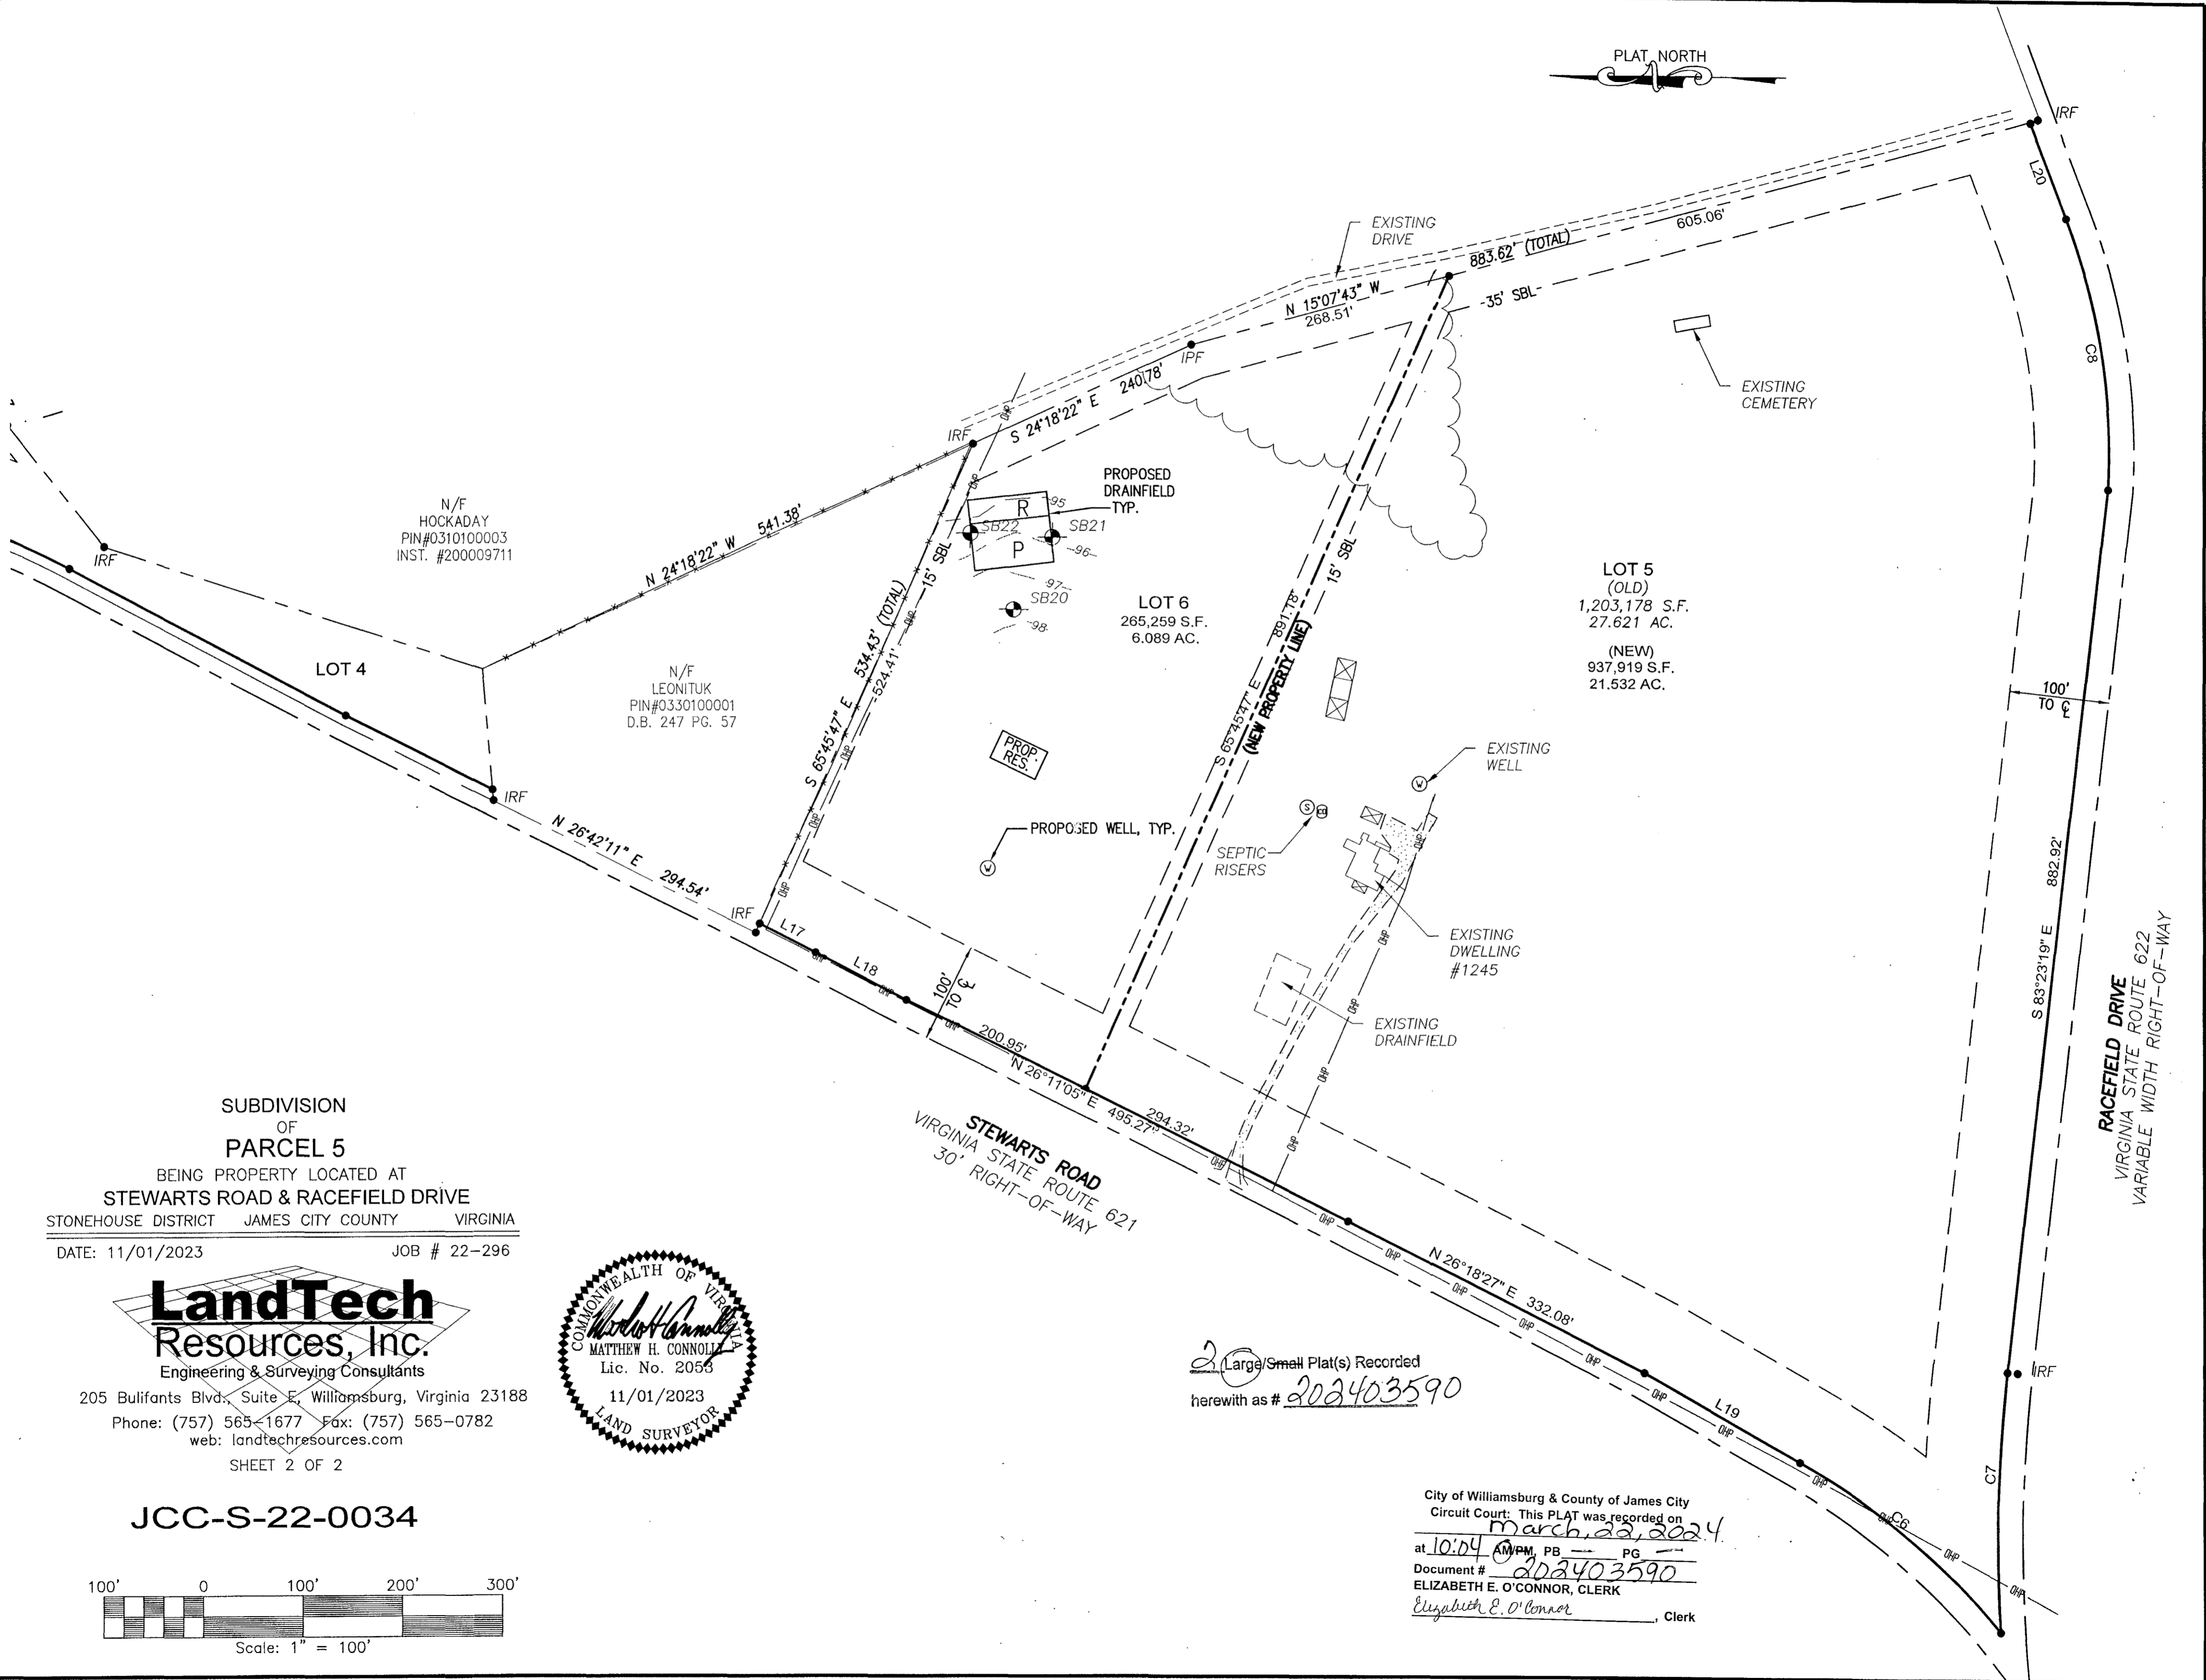


SUBDIVISION OF PARCEL 5 BEING PROPERTY LOCATED AT STEWARTS ROAD & RACEFIELD DRIVE STONEHOUSE DISTRICT JAMES CITY COUNTY VIRGINIA DATE: 11/01/2023 JOB # 22-296

LandTech Resources, Inc.
Engineering & Surveying Consultants
205 Bulifants Blvd., Suite E, Williamsburg, Virginia 23188
Phone: (757) 565-1677 Fax: (757) 565-0782
web: landtechresources.com
SHEET 2 OF 2

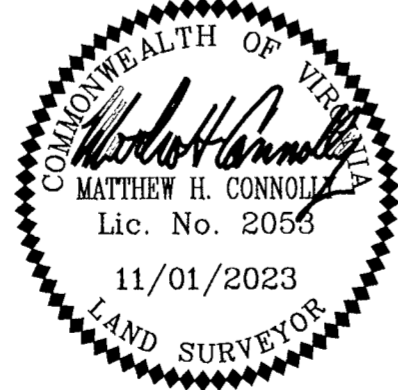

2 Large/Small Plat(s) Recorded herewith as # 202403590

City of Williamsburg & County of James City Circuit Court: This PLAT was recorded on March 22, 2024 at 10:04 AM PM, PG Document # 202403590 ELIZABETH E. O'CONNOR, CLERK Elizabeth E. O'Connor, Clerk

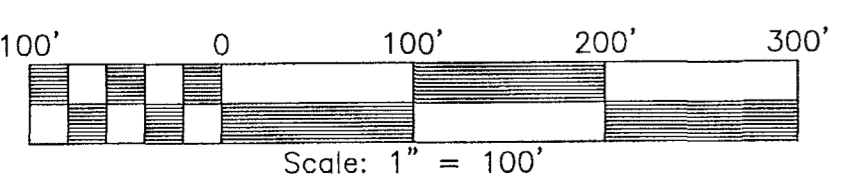

JCC-S-22-0034