


PROJECT MANAGER Mr. Wali Zaman, PE - VDOT Hampton Roads District - (757) 956-3272  
SURVEYED BY, DATE Dewberry Engineers Inc., 03/2020  
DESIGNED BY, Dewberry Engineers Inc., (804) 205-3340  
SUBSURFACE UTILITY BY, Accumark, 04/2020

# RIGHT OF WAY PLAN

VDOT Proj. 0060-047-627-R-201

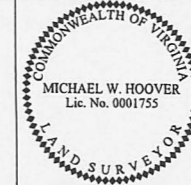


REVISED 12/8/20	STATE VA.	ROUTE 60	STATE PROJECT 0060-047-627 R-201	SHEET NO. 5RW
--------------------	--------------	-------------	--	------------------

MICHAEL W. HOOVER  
2020.12.09 10:19:52-05'00"  
Dewberry Engineers Inc.  
Glen Allen, Virginia  
LAND SURVEYOR

DESIGN FEATURES RELATING TO CONSTRUCTION OR TO REGULATION AND CONTROL OF TRAFFIC MAY BE SUBJECT TO CHANGE AS DEEMED NECESSARY BY THE DEPARTMENT

Skiffes Creek LLC Instrument 210004922 03/16/2021 State Highway Plat Book 10 Page 501

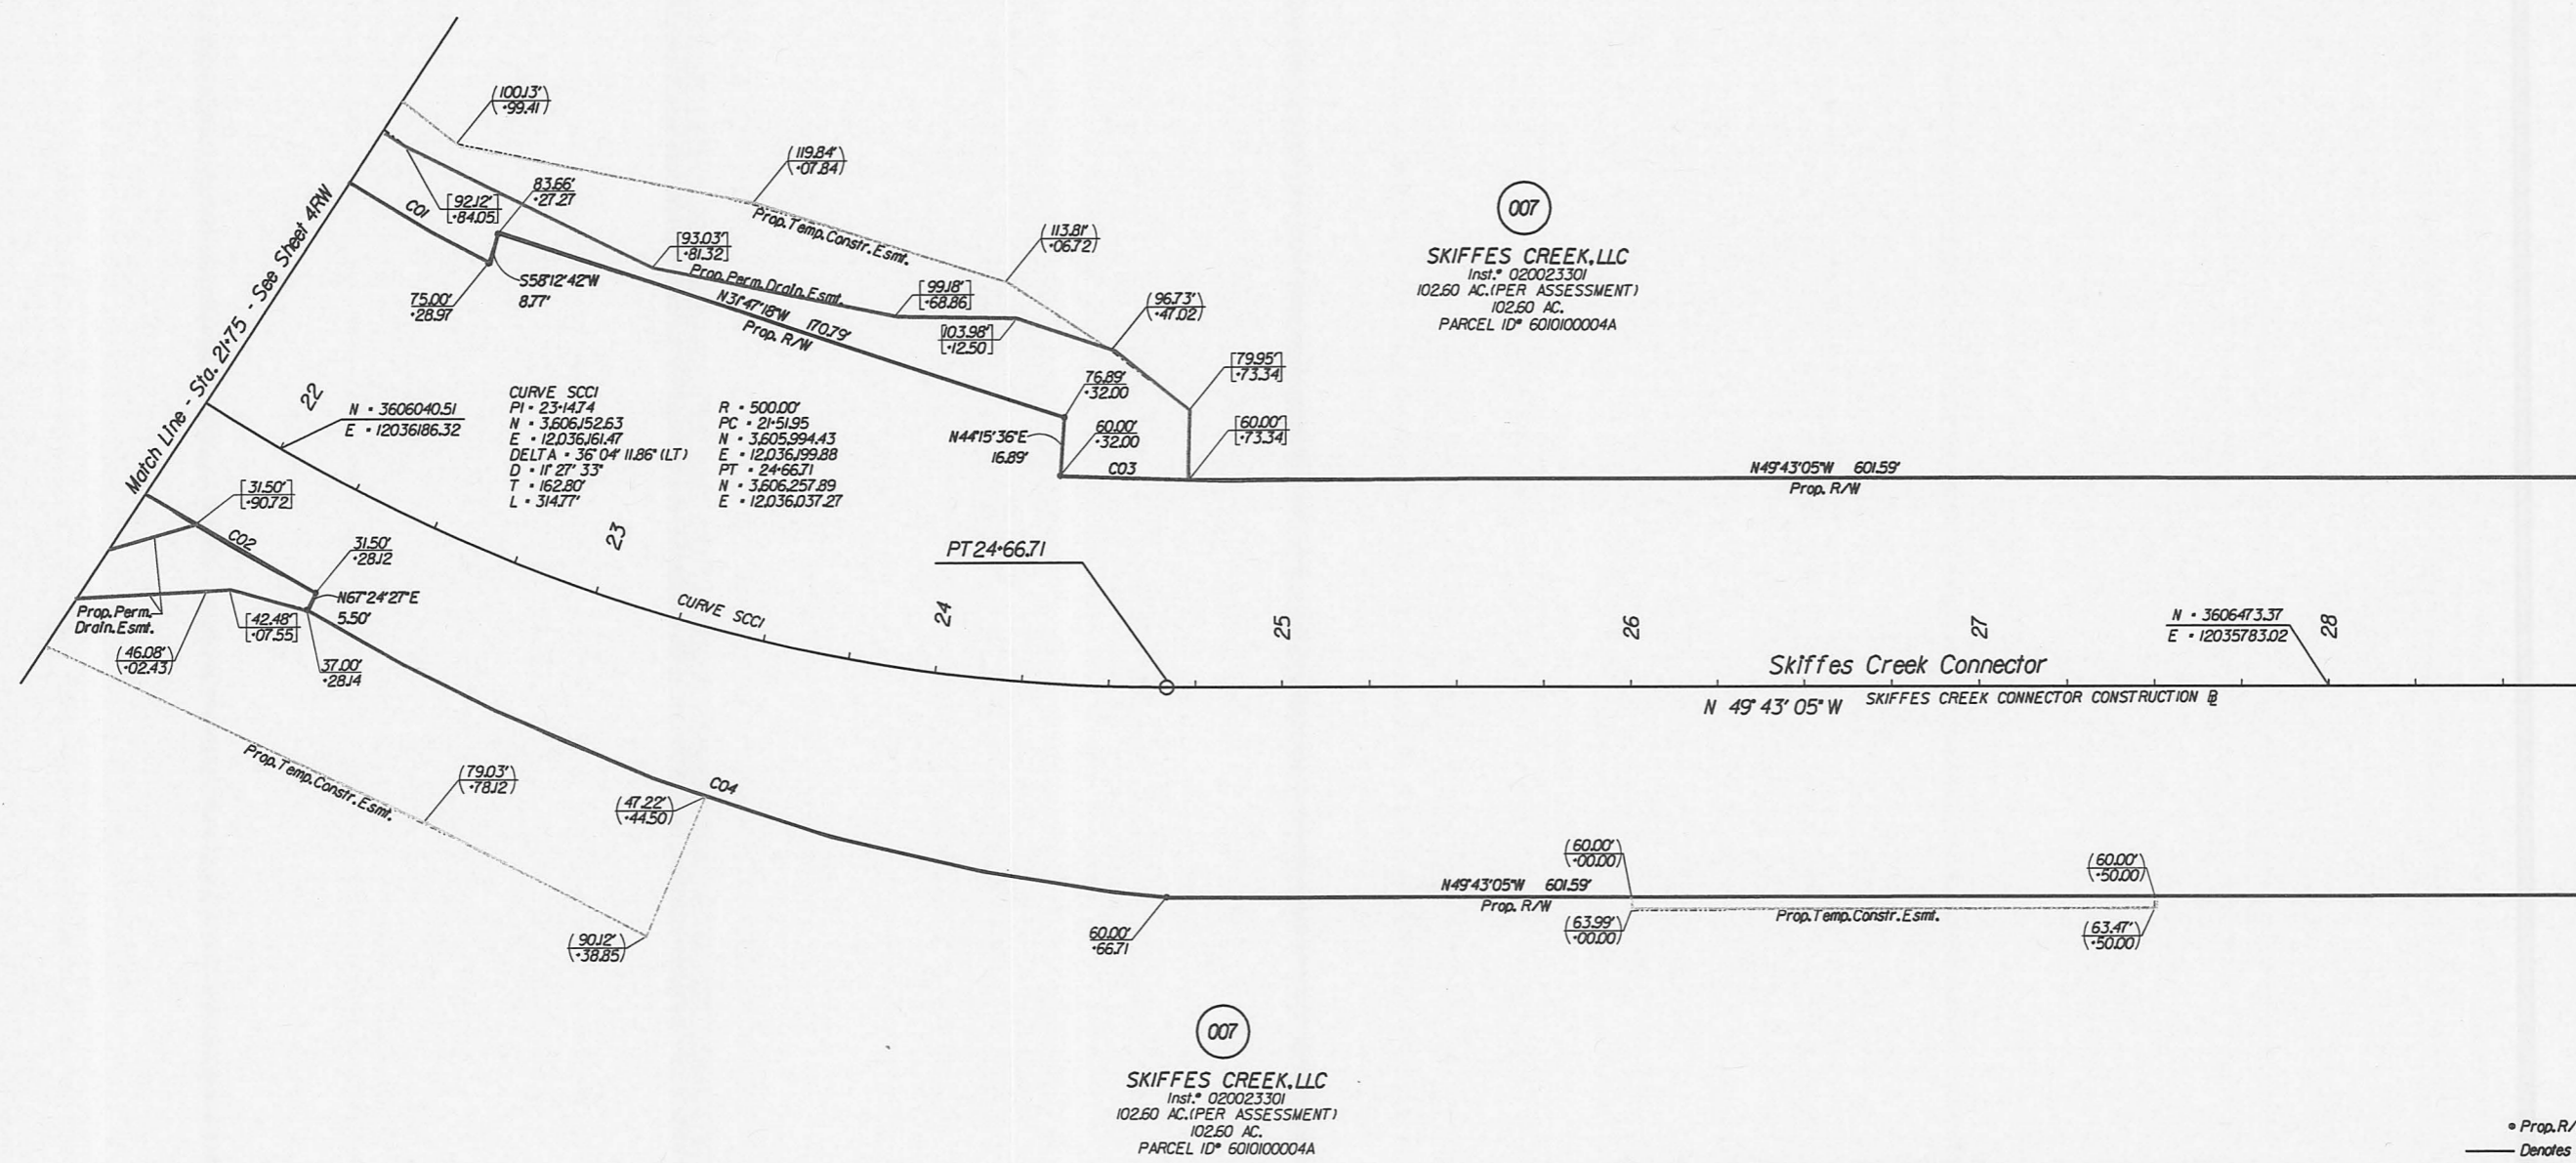

- Notes**
- This Right Of Way Sheet Represents A Field Run Survey Of The Proposed Right Of Way Limits. All Other Adjoining/Departing Boundary Lines Shown Are Compiled From Various Sources. Found Property Monumentation, Metes and Bounds, Descriptions And Record Plats. The Adjoining Lines Do Not Represent A Field Run Survey Of The Adjoining Properties And Are A Best Fit Based On Compiled Data.
  - All Of The Properties Physical Improvements Are Not Shown Hereon.
  - This Plan Sheet Was Prepared Without The Benefit Of A Title Report And May Not Show All Easements Which May Affect The Property Shown Hereon.
  - This Survey Datum Is Based On VDOT Project: 0060-047-627, RW-201, UPC 100200.
  - Right Of Way Monumentation To Be Set Upon Completion Of Construction.
  - Bearings And Distances In Parentheses Are From Recorded Plats Or Deed Data.

- 00.00' Figures Without Any Notation Denote Right Of Way/Unlimited Access Line
- (00') Figures In Parentheses And Dot - Dot - Dashed Lines Denote Temporary Easements
- [00'] Figures In Brackets And Dot - Dashed Lines Denote Permanent Easements
- [00'] Figures In Double Brackets And Dot - Dashed Lines Denote Utility Easements

Parcel No.	Property I.D. Number	Area: (Areas greater than or equal to 1 acre will be shown in acres to 3 decimal places (x.xxx). Areas less than 1 acre will be shown to square feet (x,xxx).)				
		Fee Taking	Perm. Ease.	Utility Ease.	Temp. Ease.	Temp. (Entrances) Ease.
		Acres Or Sq. Ft.	Acres Or Sq. Ft.	Acres Or Sq. Ft.	Acres Or Sq. Ft.	Acres Or Sq. Ft.
007	6010100004A	5.090	11.976		1.999	

- Prop. R/W Monument
- Denotes Prop. R/W
- Denotes Prop. L/A
- Denotes Temp. Ease.
- Denotes Temp. Entr. Ease.
- Denotes Perm. Ease.
- Denotes Prop. Utility Ease.

SCALE 0 25 50'	PROJECT 0060-047-627	SHEET NO. 5RW
-------------------	-------------------------	------------------