



PROJECT MANAGER Mr. Wali Zaman, PE - VDOT Hampton Roads District - (757) 956-3272
SURVEYED BY, DATE Dewberry Engineers Inc., 03/2020
DESIGNED BY, Dewberry Engineers Inc. - (804) 205-3340
SUBSURFACE UTILITY BY, Accumark, 04/2020

COMMONWEALTH OF VIRGINIA
MATTHEW C. THOMAS
Lic. No. 046511
PROFESSIONAL ENGINEER


COMMONWEALTH OF VIRGINIA
MATTHEW C. THOMAS
Lic. No. 046511
PROFESSIONAL ENGINEER

Matthew C Thomas
2020.10.29 11:38:39-04'00"
Dewberry Engineers Inc.
Glen Allen, Virginia
HYDRAULIC ENGINEER


Matthew C Thomas
2020.10.29 11:38:51-04'00"
Dewberry Engineers Inc.
Glen Allen, Virginia
ROADWAY ENGINEER

REVISED	STATE	ROUTE	STATE	PROJECT	SHEET NO.
	VA.	60		0060-047-627 R-201 C-501	11A

DESIGN FEATURES RELATING TO CONSTRUCTION OR TO REGULATION AND CONTROL OF TRAFFIC MAY BE SUBJECT TO CHANGE AS DEEMED NECESSARY BY THE DEPARTMENT

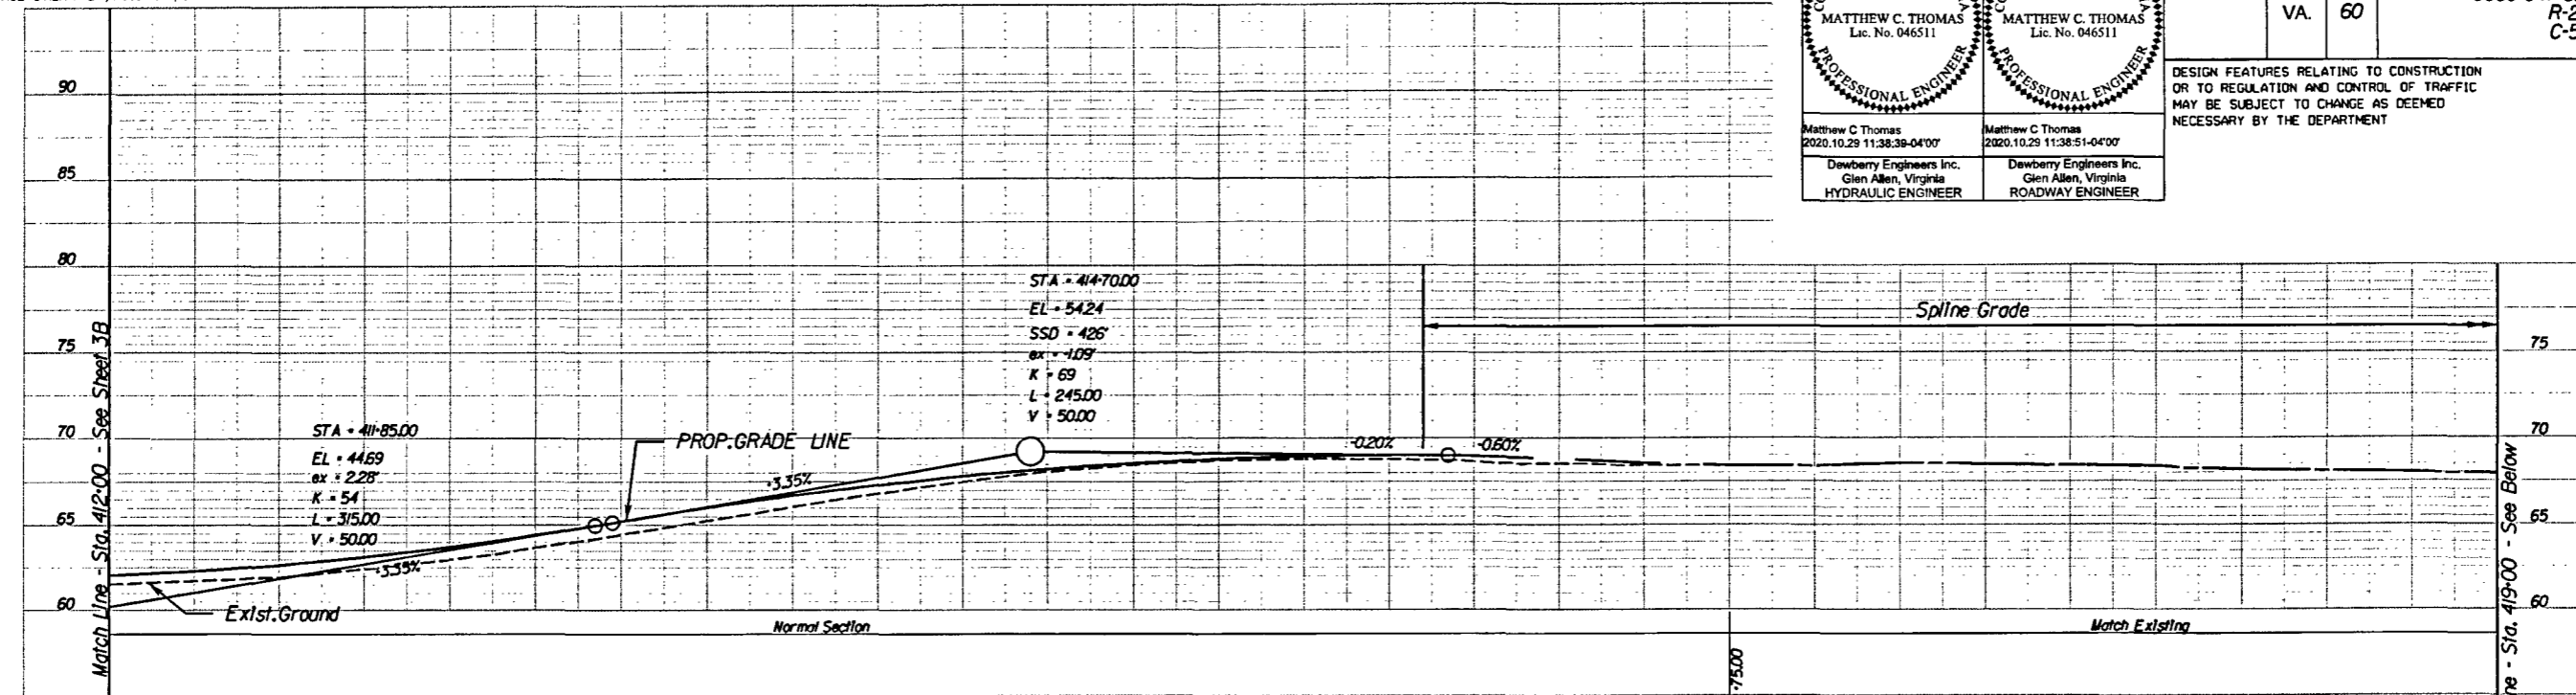

LT E/P (XX' OFFSET)	PGL EXIST.	RT E/P (XX' OFFSET)
46.62	47.06	46.35
46.89	47.30	46.60
47.28	47.66	46.97
47.78	48.13	47.45
48.39	48.71	48.04
49.12	49.41	48.75
49.94	50.22	49.55
50.76	51.00	50.37
51.46	51.70	51.09
52.06	52.30	51.71
52.57	52.81	52.24
53.05	53.23	52.74
53.32	53.56	53.03
53.56	53.80	53.29
53.71	53.95	53.46
53.77	54.01	53.54
53.72	53.96	53.51
53.57	53.81	53.38
53.33	53.57	53.16

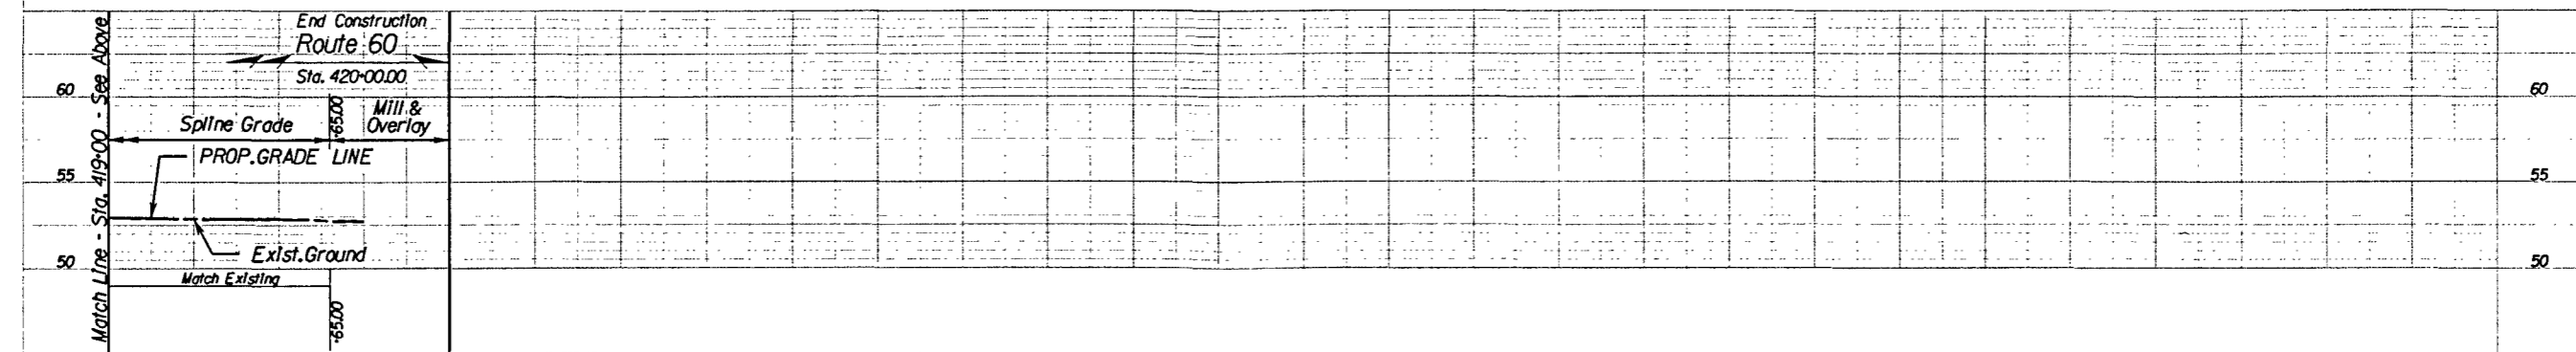

LI E/P (XX' OFFSET)	PGL EXIST.	RT E/P (XX' OFFSET)

ROUTE 60 (POCAHONTAS TRAIL)

HORIZ. 1" = 25'

VERT. 1" = 5'

PROJECT 0060-047-627

SHEET NO. 11A