

PROJECT MANAGER: *Walt Zamo, P.E. (757) 956-3272 (Hampton Roads District)*  
 SURVEYED BY, DATE: *Virginia Department of Transportation, Updated 12/2018*  
 DESIGN BY: *Johnson, Mirmiran & Thompson (BQ4) 267-246*  
 SUBSURFACE UTILITY BY, DATE: *Johnson, Mirmiran & Thompson, Updated, 1/2019*

REVISED	STATE	ROUTE	STATE PROJECT	SHEET NO.
04/02/21 05/13/21 06/15/21	VA.	607	0607-047-630 R201, C501	5


DESIGN FEATURES RELATING TO CONSTRUCTION OR TO REGULATION AND CONTROL OF TRAFFIC MAY BE SUBJECT TO CHANGE AS DEEMED NECESSARY BY THE DEPARTMENT

Johnson, Mirmiran & Thompson  
 Richmond, Virginia  
 HYDRAULIC ENGINEER

Johnson, Mirmiran & Thompson  
 Richmond, Virginia  
 ROADWAY ENGINEER

- Legend**
- Perm... Denotes Permanent Easement
  - Temp... Denotes Temporary Easement
  - C... Denotes Construction Limits In Cuts
  - F... Denotes Construction Limits In Fills
  - Diagonal lines... Denotes mill and overlay
  - Diagonal lines with dots... Denotes demolition of pavement
  - Diagonal lines with cross-hatch... Denotes proposed hydraulic cement sidewalk
  - Diagonal lines with wavy... Denotes asphalt shared use path
  - White box... Denotes area of proposed pavement

NOTE: See Sheet IE(3) For Utility Owners Information

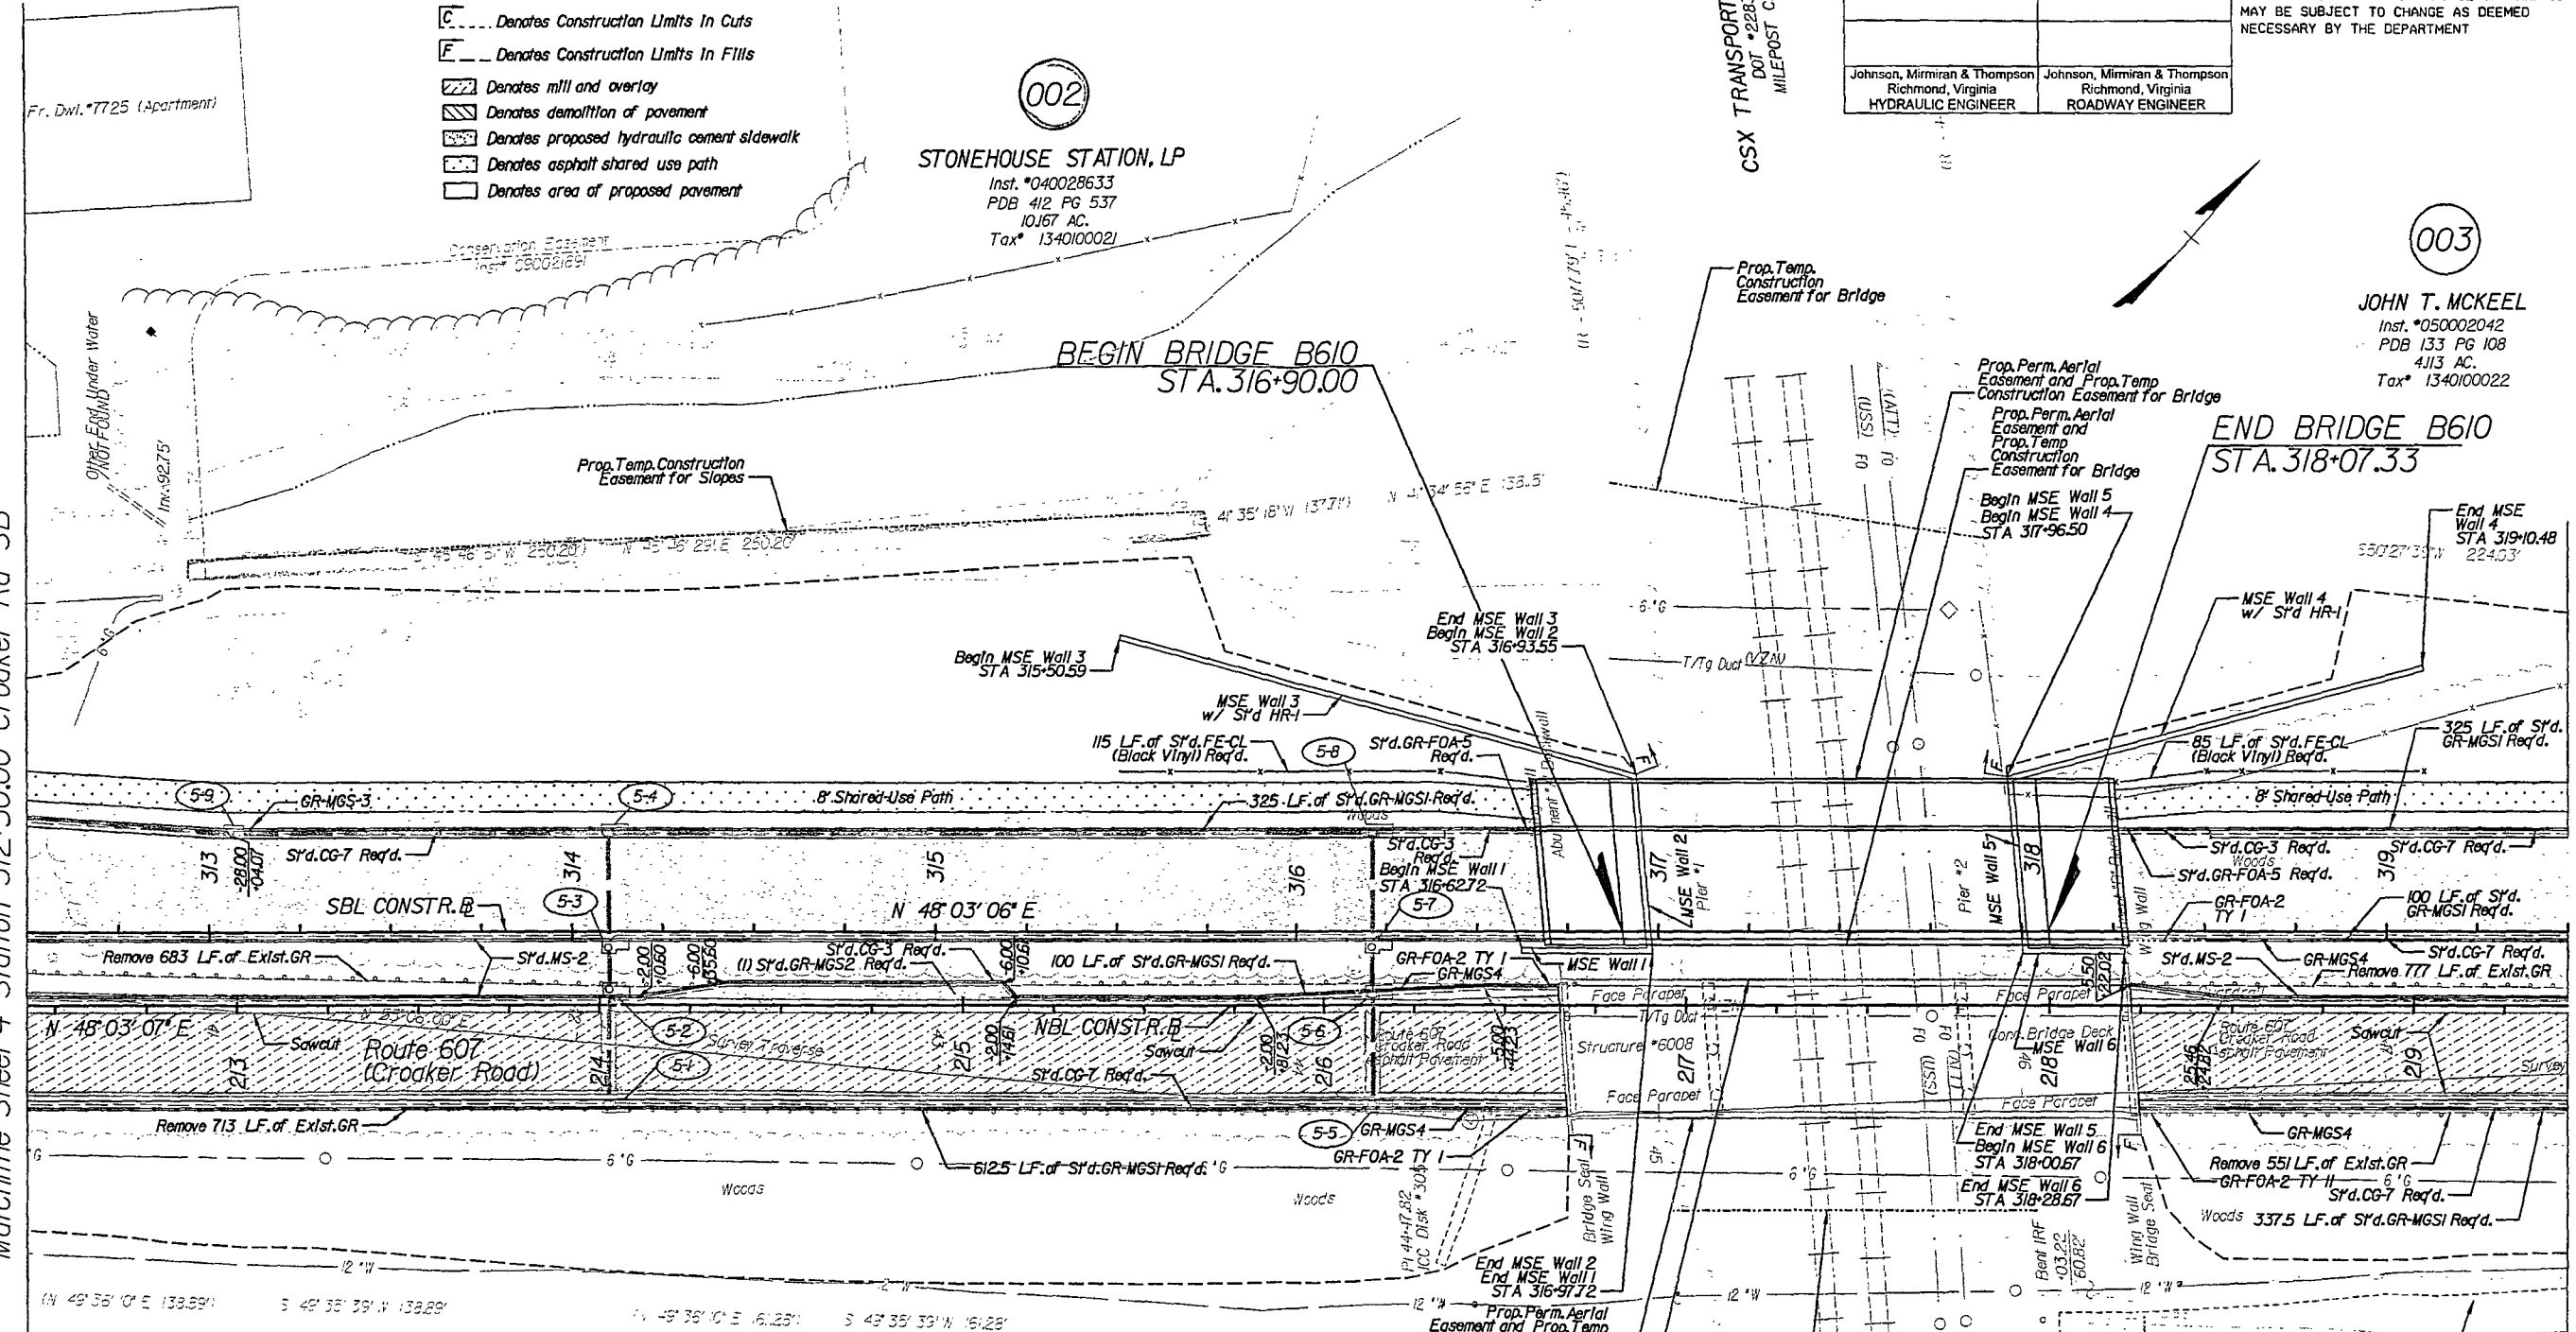

**STONEHOUSE STATION, LP**  
 Inst. #040028633  
 PDB 412 PG 537  
 10.67 AC.  
 Tax\* 1340100021

**JOHN T. MCKEEL**  
 Inst. #050002042  
 PDB 133 PG 108  
 4.13 AC.  
 Tax\* 1340100022

**NORGE CENTER INC.**  
 DB 330 PG 494  
 DB 243 PG 454  
 PB 68 PG 67  
 21.38 AC.  
 Tax\* 2320100071

**JAMES CITY COUNTY**  
 DB 688 PG 160  
 PB 44 PG 83  
 14.54 AC.  
 Tax\* 1340100023A

**REFERENCES**  
 (PROFILES, DETAIL & DRAINAGE DESCRIPTION SHEETS, ETC.)

Croaker Rd. SB Profile	5A
Croaker Rd. NB Profile	5B
Right-of-Way	5RW
Signaling and Pavement Marking Plan	II(3)

**RW PLANS**

THESE PLANS ARE UNFINISHED AND UNAPPROVED AND ARE NOT TO BE USED FOR ANY TYPE OF CONSTRUCTION.

SCALE	PROJECT	SHEET NO.
0 25' 50'	0607-047-630	5

Matchline Sheet 4 Station 312+50.00 Croaker Rd SB

Matchline Sheet 6 Station 319+50.00 Croaker Rd SB

Stonehouse Station LP Inst #210020728 State Hwy Plat Book II Page 51