

PROJECT MANAGER: Wall, Zoman, P.E. (757) 956-3272 (Hampton Roads District)
 SURVEYED BY, DATE: Virginia Department of Transportation, Updated 12/2018
 DESIGN BY: Johnson, Mirmiran & Thompson, J8041267-1246
 SUBSURFACE UTILITY BY, DATE: Johnson, Mirmiran & Thompson, Updated 12/2019
 NOTE: See Sheet 1E(3) for Utility Owners Information

REVISED	STATE	ROUTE	PROJECT	SHEET NO.
04/02/21 06/15/21	VA.	607	0607-047-630 R201,C501	7

DESIGN FEATURES RELATING TO CONSTRUCTION OR TO REGULATION AND CONTROL OF TRAFFIC MAY BE SUBJECT TO CHANGE AS DEEMED NECESSARY BY THE DEPARTMENT

RW PLANS

THESE PLANS ARE UNFINISHED AND UNAPPROVED AND ARE NOT TO BE USED FOR ANY TYPE OF CONSTRUCTION.

- Legend**
- Perm. Denotes Permanent Easement
 - Temp. Denotes Temporary Easement
 - C Denotes Construction Limits In Cuts
 - F Denotes Construction Limits In Fills
 - Denotes mill and overlay
 - Denotes demolition of pavement
 - Denotes proposed hydraulic cement sidewalk
 - Denotes asphalt shared use path
 - Denotes area of proposed pavement
 - Light pole not to be disturbed
 - Library sign not to be disturbed


009
 217 ASSOCIATES LTD
 Inst. #990015559
 PARCEL C
 PB 73 PG 99
 2.266 AC.
 Tax# 1340100015

PROPOSED VARIABLE WIDTH STANDARD PERMANENT UTILITY EASEMENT REQUIRED FOR DOMINION ENERGY AND VDOT UTILITY EASEMENT

Matchline Sheet 6C Station 502+48.13 Rose Lane

Matchline Sheet 6 Station 326+00.00 Croaker Rd SB

Matchline Sheet 8 Station 333+00.00 Croaker Rd SB

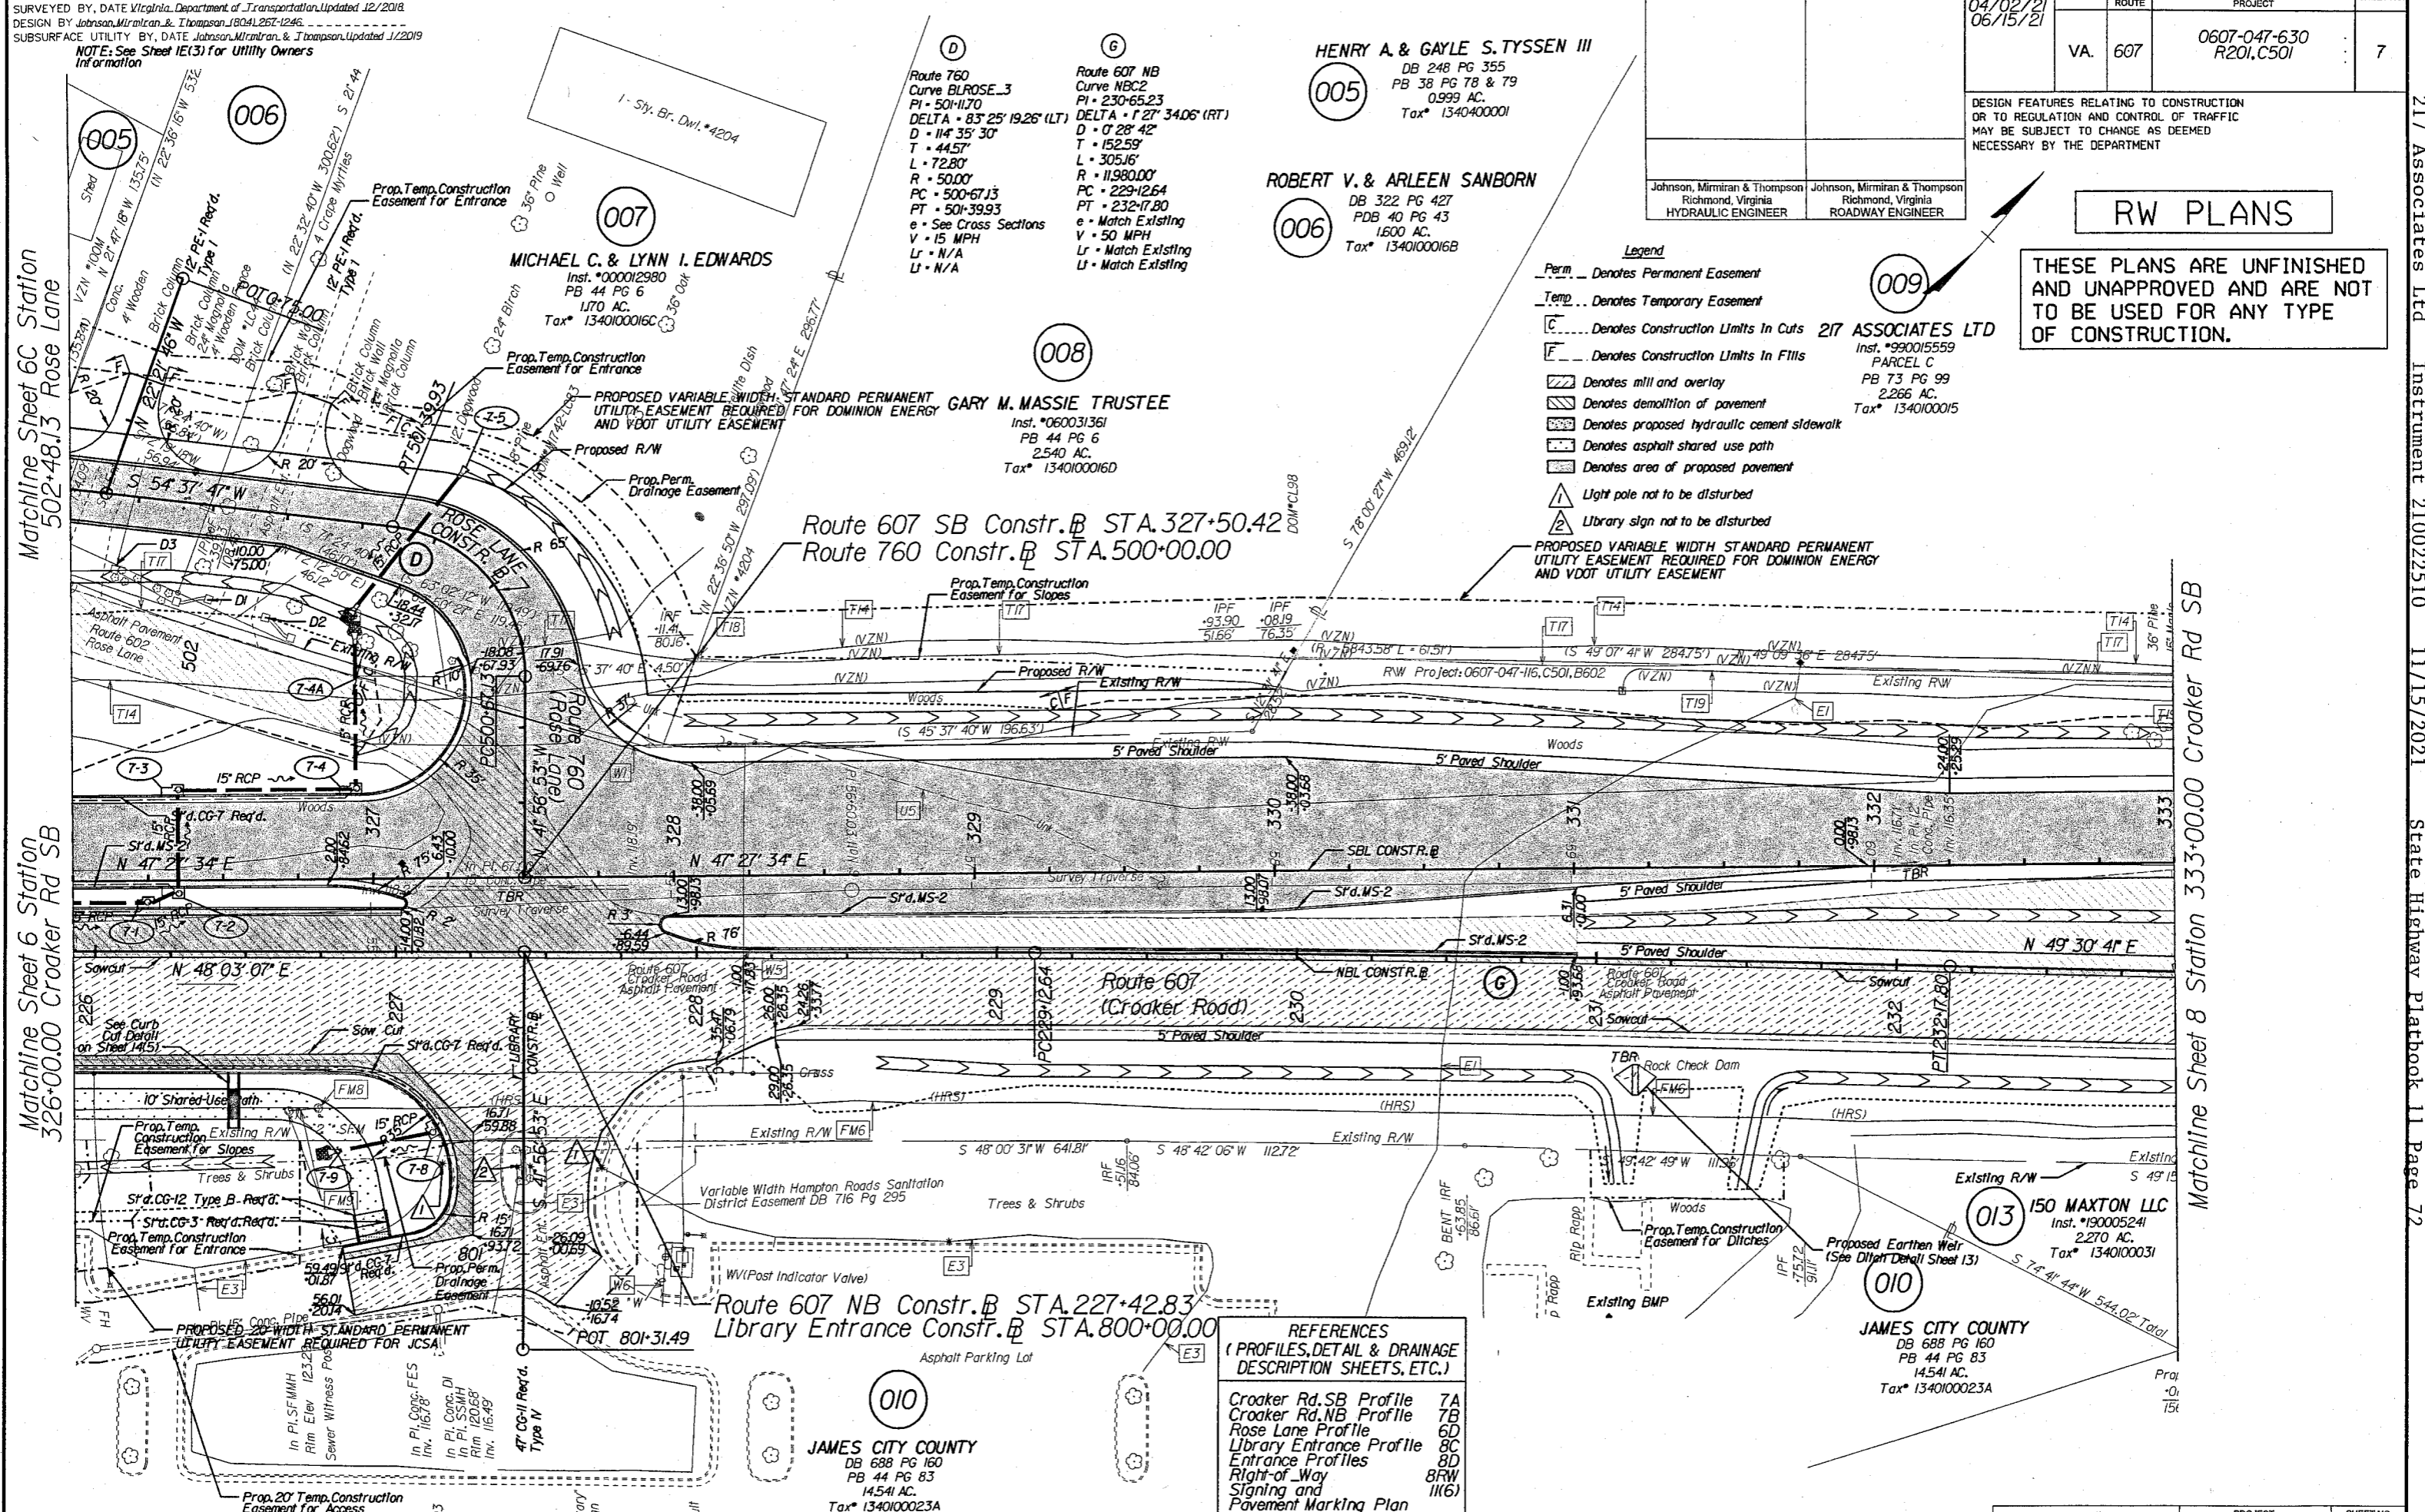

005
 HENRY A. & GAYLE S. TYSSSEN III
 DB 248 PG 355
 PB 38 PG 78 & 79
 0.999 AC.
 Tax# 1340400001

006
 ROBERT V. & ARLEEN SANBORN
 DB 322 PG 427
 PDB 40 PG 43
 1.600 AC.
 Tax# 1340100016B

007
 MICHAEL C. & LYNN I. EDWARDS
 Inst. #000012980
 PB 44 PG 6
 1.170 AC.
 Tax# 1340100016C


008
 GARY M. MASSIE TRUSTEE
 Inst. #060031361
 PB 44 PG 6
 2.540 AC.
 Tax# 1340100016D

010
 JAMES CITY COUNTY
 DB 688 PG 160
 PB 44 PG 83
 14.541 AC.
 Tax# 1340100023A

010
 JAMES CITY COUNTY
 DB 688 PG 160
 PB 44 PG 83
 14.541 AC.
 Tax# 1340100023A

REFERENCES
 (PROFILES, DETAIL & DRAINAGE DESCRIPTION SHEETS, ETC.)

- Croaker Rd. SB Profile 7A
- Croaker Rd. NB Profile 7B
- Rose Lane Profile 6D
- Library Entrance Profile 8C
- Entrance Profiles 8D
- Right-of-Way BRW
- Signing and Pavement Marking Plan 11(6)

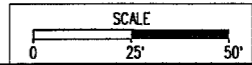

PROJECT	0607-047-630
SHEET NO.	7

217 Associates Ltd Instrument 210022510 11/15/2021 State Highway Platbook 11 Page 72