

PROJECT MANAGER Mr. Woli Zaman, PE - VDOT Hampton Roads District - (757) 956-3272
SURVEYED BY, DATE Dewberry Engineers Inc., 03/2020
DESIGNED BY, Dewberry Engineers Inc. - (804) 205-3340
SUBSURFACE UTILITY BY, Accumark, 04/2020

RIGHT OF WAY PLAN

009

VIRGINIA PENINSULA REGIONAL JAIL AUTHORITY
DB 750 PG 172
D.O.C. D.B. 757, PG. 888
D.O.C. D.B. 782, PG. 63
15.28 AC. (PER ASSESSMENT)
PARCEL ID* 6010100011


VDOT Proj. 0060-047-627-R-201

COMMONWEALTH OF VIRGINIA
MICHAEL W. HOOVER
Lic. No. 0001735
LAND SURVEYOR

Michael W Hoover
2021.10.22 13:47:32 -0400'
Dewberry Engineers Inc.
Glen Allen, Virginia
LAND SURVEYOR

REVISED	STATE	ROUTE	PROJECT	SHEET NO.
03/24/21 03/24/21	VA.	60	0060-047-627 R-201	12RW

DESIGN FEATURES RELATING TO CONSTRUCTION OR TO REGULATION AND CONTROL OF TRAFFIC MAY BE SUBJECT TO CHANGE AS DEEMED NECESSARY BY THE DEPARTMENT

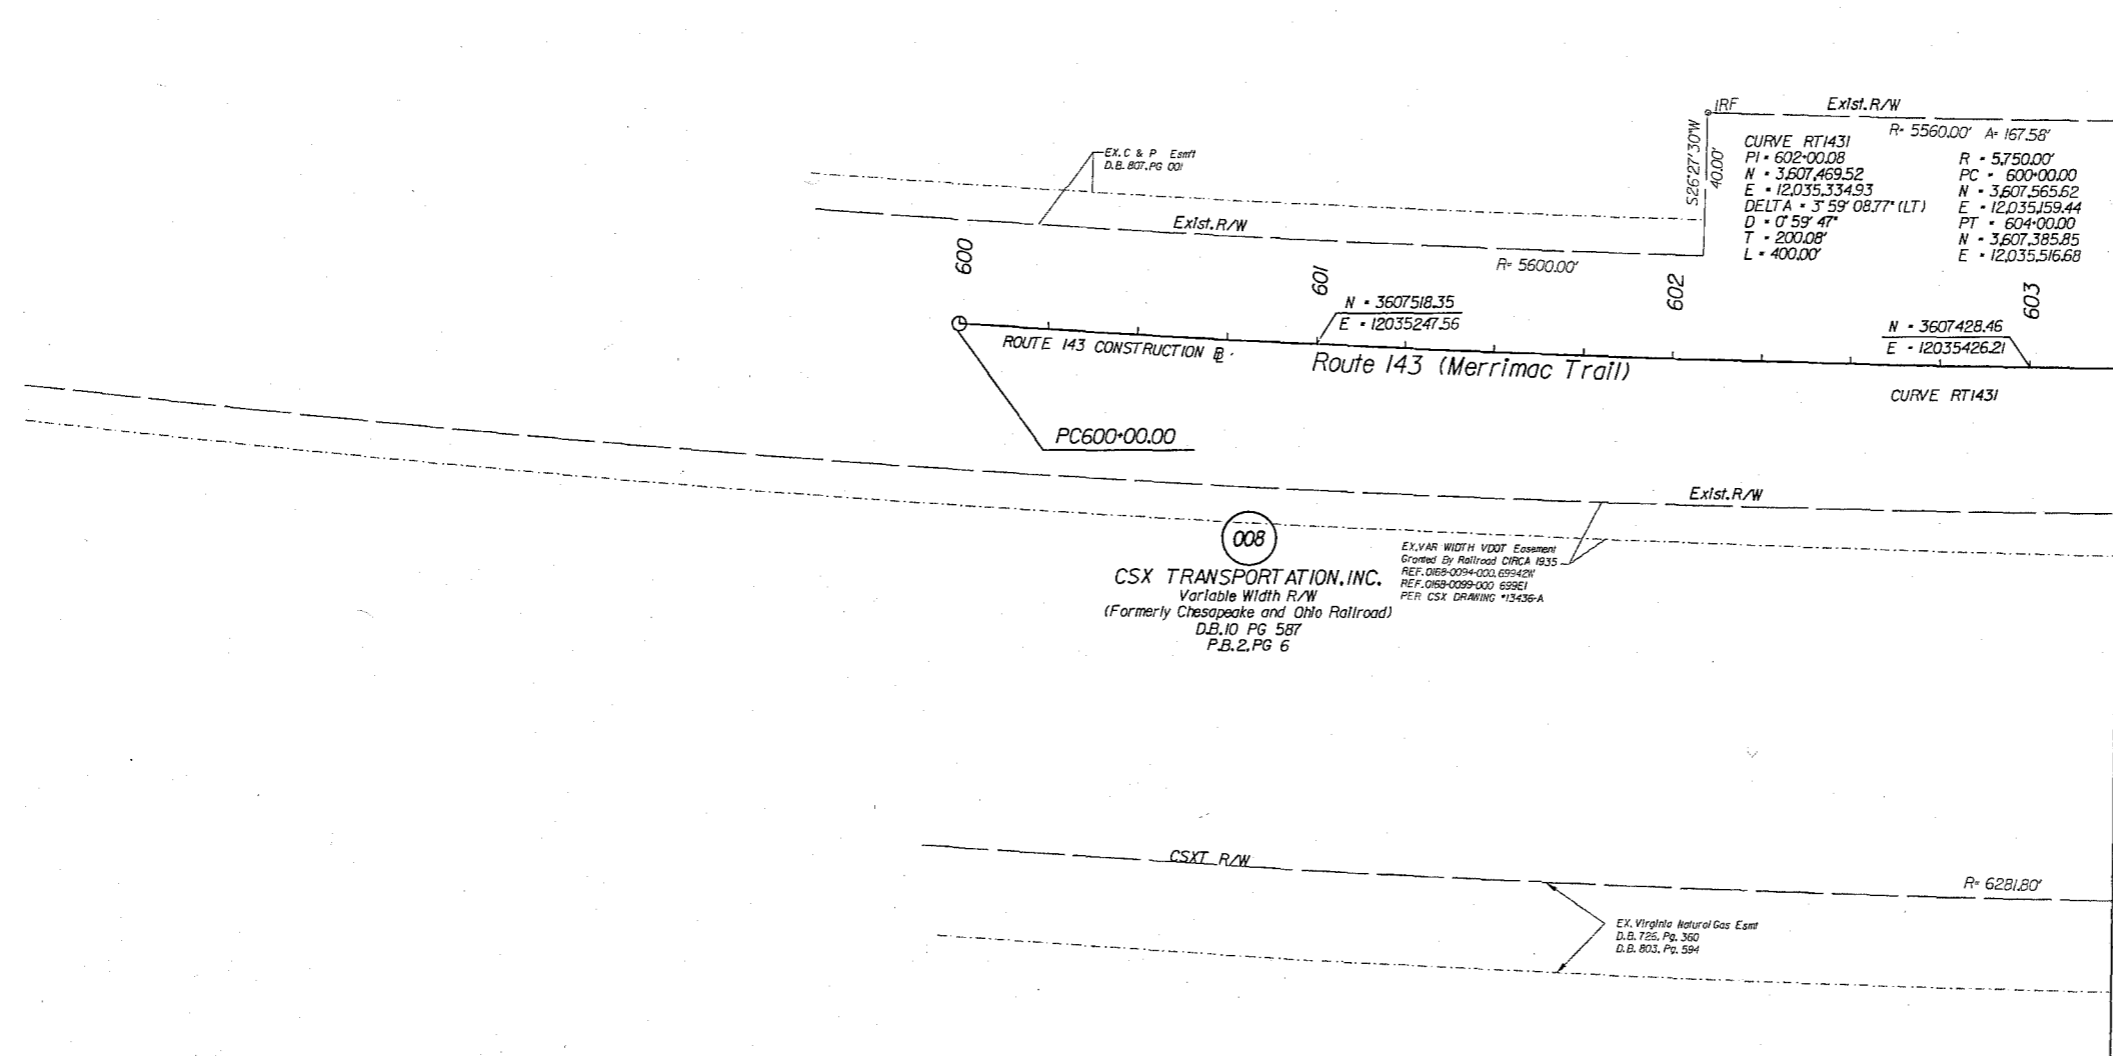

March Line - Sta. 603+25 - See Sheet 7RW

008
CSX TRANSPORTATION, INC.
Variable Width R/W
(Formerly Chesapeake and Ohio Railroad)
D.B. 10 PG 587
P.B. 2 PG 6

- Prop. R/W Monument
- Denotes Prop. R/W
- Denotes Prop. L/A
- Denotes Temp. Ease.
- Denotes Temp. Entr. Ease.
- Denotes Perm. Ease.
- Denotes Prop. Utility Ease.


Notes

1. This Right Of Way Sheet Represents A Field Run Survey Of The Proposed Right Of Way Limits. All Other Adjoining/Departing Boundary Lines Shown Are Compiled From Various Sources: Found Property Monumentation, Metes and Bounds, Descriptions And Record Plats. The Adjoining Lines Do Not Represent A Field Run Survey Of The Adjoining Properties And Are A Best Fit Based On Compiled Data.
2. All Of The Properties Physical Improvements Are Not Shown Hereon.
3. This Plan Sheet Was Prepared Without The Benefit Of A Title Report And May Not Show All Easements Which May Affect The Property Shown Hereon.
4. This Survey Datum Is Based On VDOT Project: 0060-047-627, RW-201, UPC 100200.
5. Right Of Way Monumentation To Be Set Upon Completion Of Construction.
6. Bearings And Distances In Parentheses Are From Recorded Plats Or Deed Data.

- 00.00' Figures Without Any Notation Denote Right Of Way/Limited Access Line
- (00') Figures In Parentheses And Dot - Dashed Lines Denote Temporary Easements
- [00'] Figures In Brackets And Dot - Dashed Lines Denote Permanent Easements
- {00'} Figures In Double Brackets And Dot - Dashed Lines Denote Utility Easements

Area: (Areas greater than or equal to 1 acre will be shown in acres to 3 decimal places (x.xxx). Areas less than 1 acre will be shown to square feet (x,xxx).)

Parcel No.	Property ID, Number	Fee Taking	Perm. Ease.	Utility Ease.	Temp. Ease.	Temp. (Entrances) Ease.
		Acres Or Sq. Ft.	Acres or Sq. Ft.	Acres or Sq. Ft.	Acres or Sq. Ft.	Acres or Sq. Ft.
008	N/A		3,286		14,985	
009	6010100011	773			1,536	

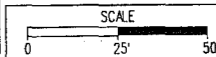

PROJECT	SHEET NO.
0060-047-627	12RW