

City of Williamsburg & County of James City
Circuit Court: This PLAT was recorded on
Dec 15, 2021
at **3:13** AM PM PB PG
Document # **210024371**
MONA A. FOLEY, CLERK
Mona Foley, Clerk

2 Large Parcel Plat(s) Recorded
herein as # **210024371**

City of Williamsburg & County of James City
Circuit Court: This PLAT was recorded on
Dec 15, 2021
at **3:17** AM PM PB PG
Document # **210024372**
MONA A. FOLEY, CLERK
Mona Foley, Clerk

2 Large Parcel Plat(s) Recorded
herein as # **210024372**


MINOR SUBDIVISION

LOT 8
SUBDIVISION OF THE
SADIE LEE TAYLOR PROPERTY
PLAT BOOK 9, PG. 35
PLAT BOOK 10, PG. 28
PARCEL ID: 5912000005
LRSN: 11045

JAMESTOWN DISTRICT
JAMES CITY COUNTY, VIRGINIA
DATE: 11/30/2020 SCALE: 1"=20'
PROJ. # 20-290 DRAWN BY: BB
REVISE: 02/05/2021
REVISE: 03/10/2021
REVISE: 04/30/2021



156 STRAWBERRY PLAINS ROAD, SUITE D
WILLIAMSBURG, VIRGINIA 23188
(757) 345-2866 - (757) 345-2877 (FAX)

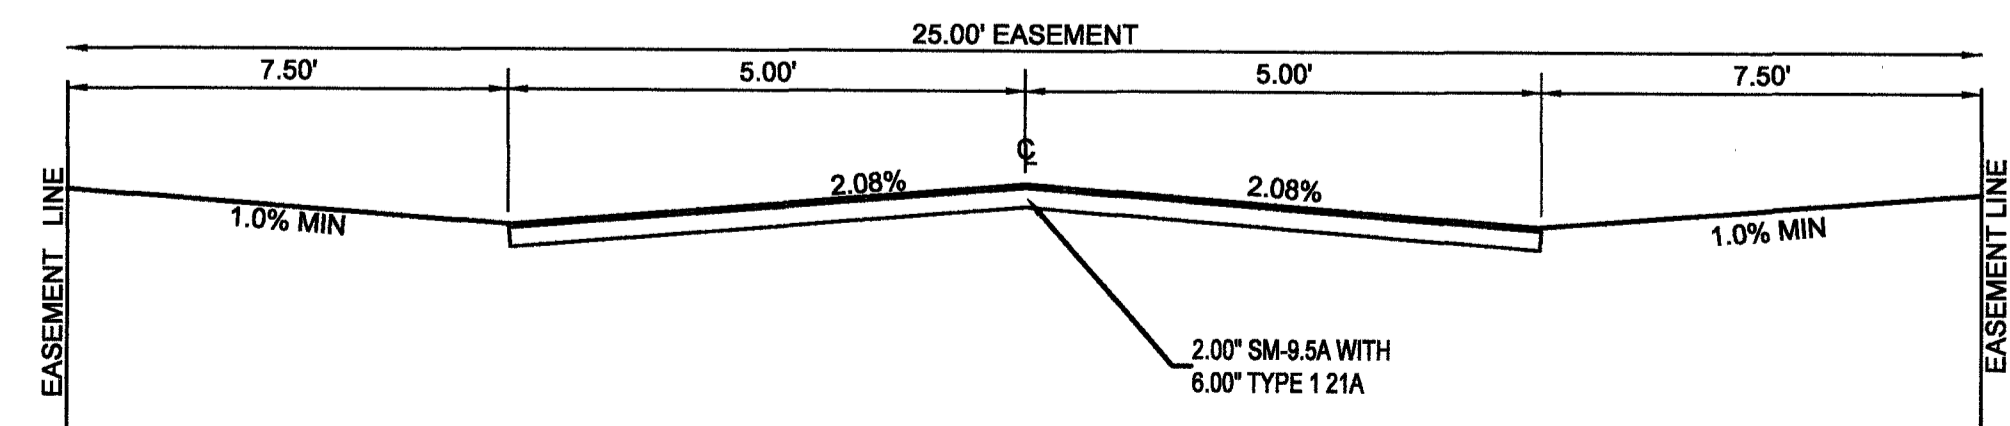

10' ACCESS ROAD SECTION

SCALE: NONE NOTE: CONSTRUCTION OF THE ACCESS ROAD SHALL NOT EXCEED 2,450 SQUARE FEET OF DISTURBED AREA.

