


212382



(Large/Small Plat(s) Recorded
herewith as # 212382

City of Williamsburg & County of James City
 Circuit Court: This PLAT was recorded on
June 14, 2021
 at 2:44 AM/PM, PB PG
 Document # 212382
 MONA A. FOLEY, CLERK
Mona A. Foley, Clerk

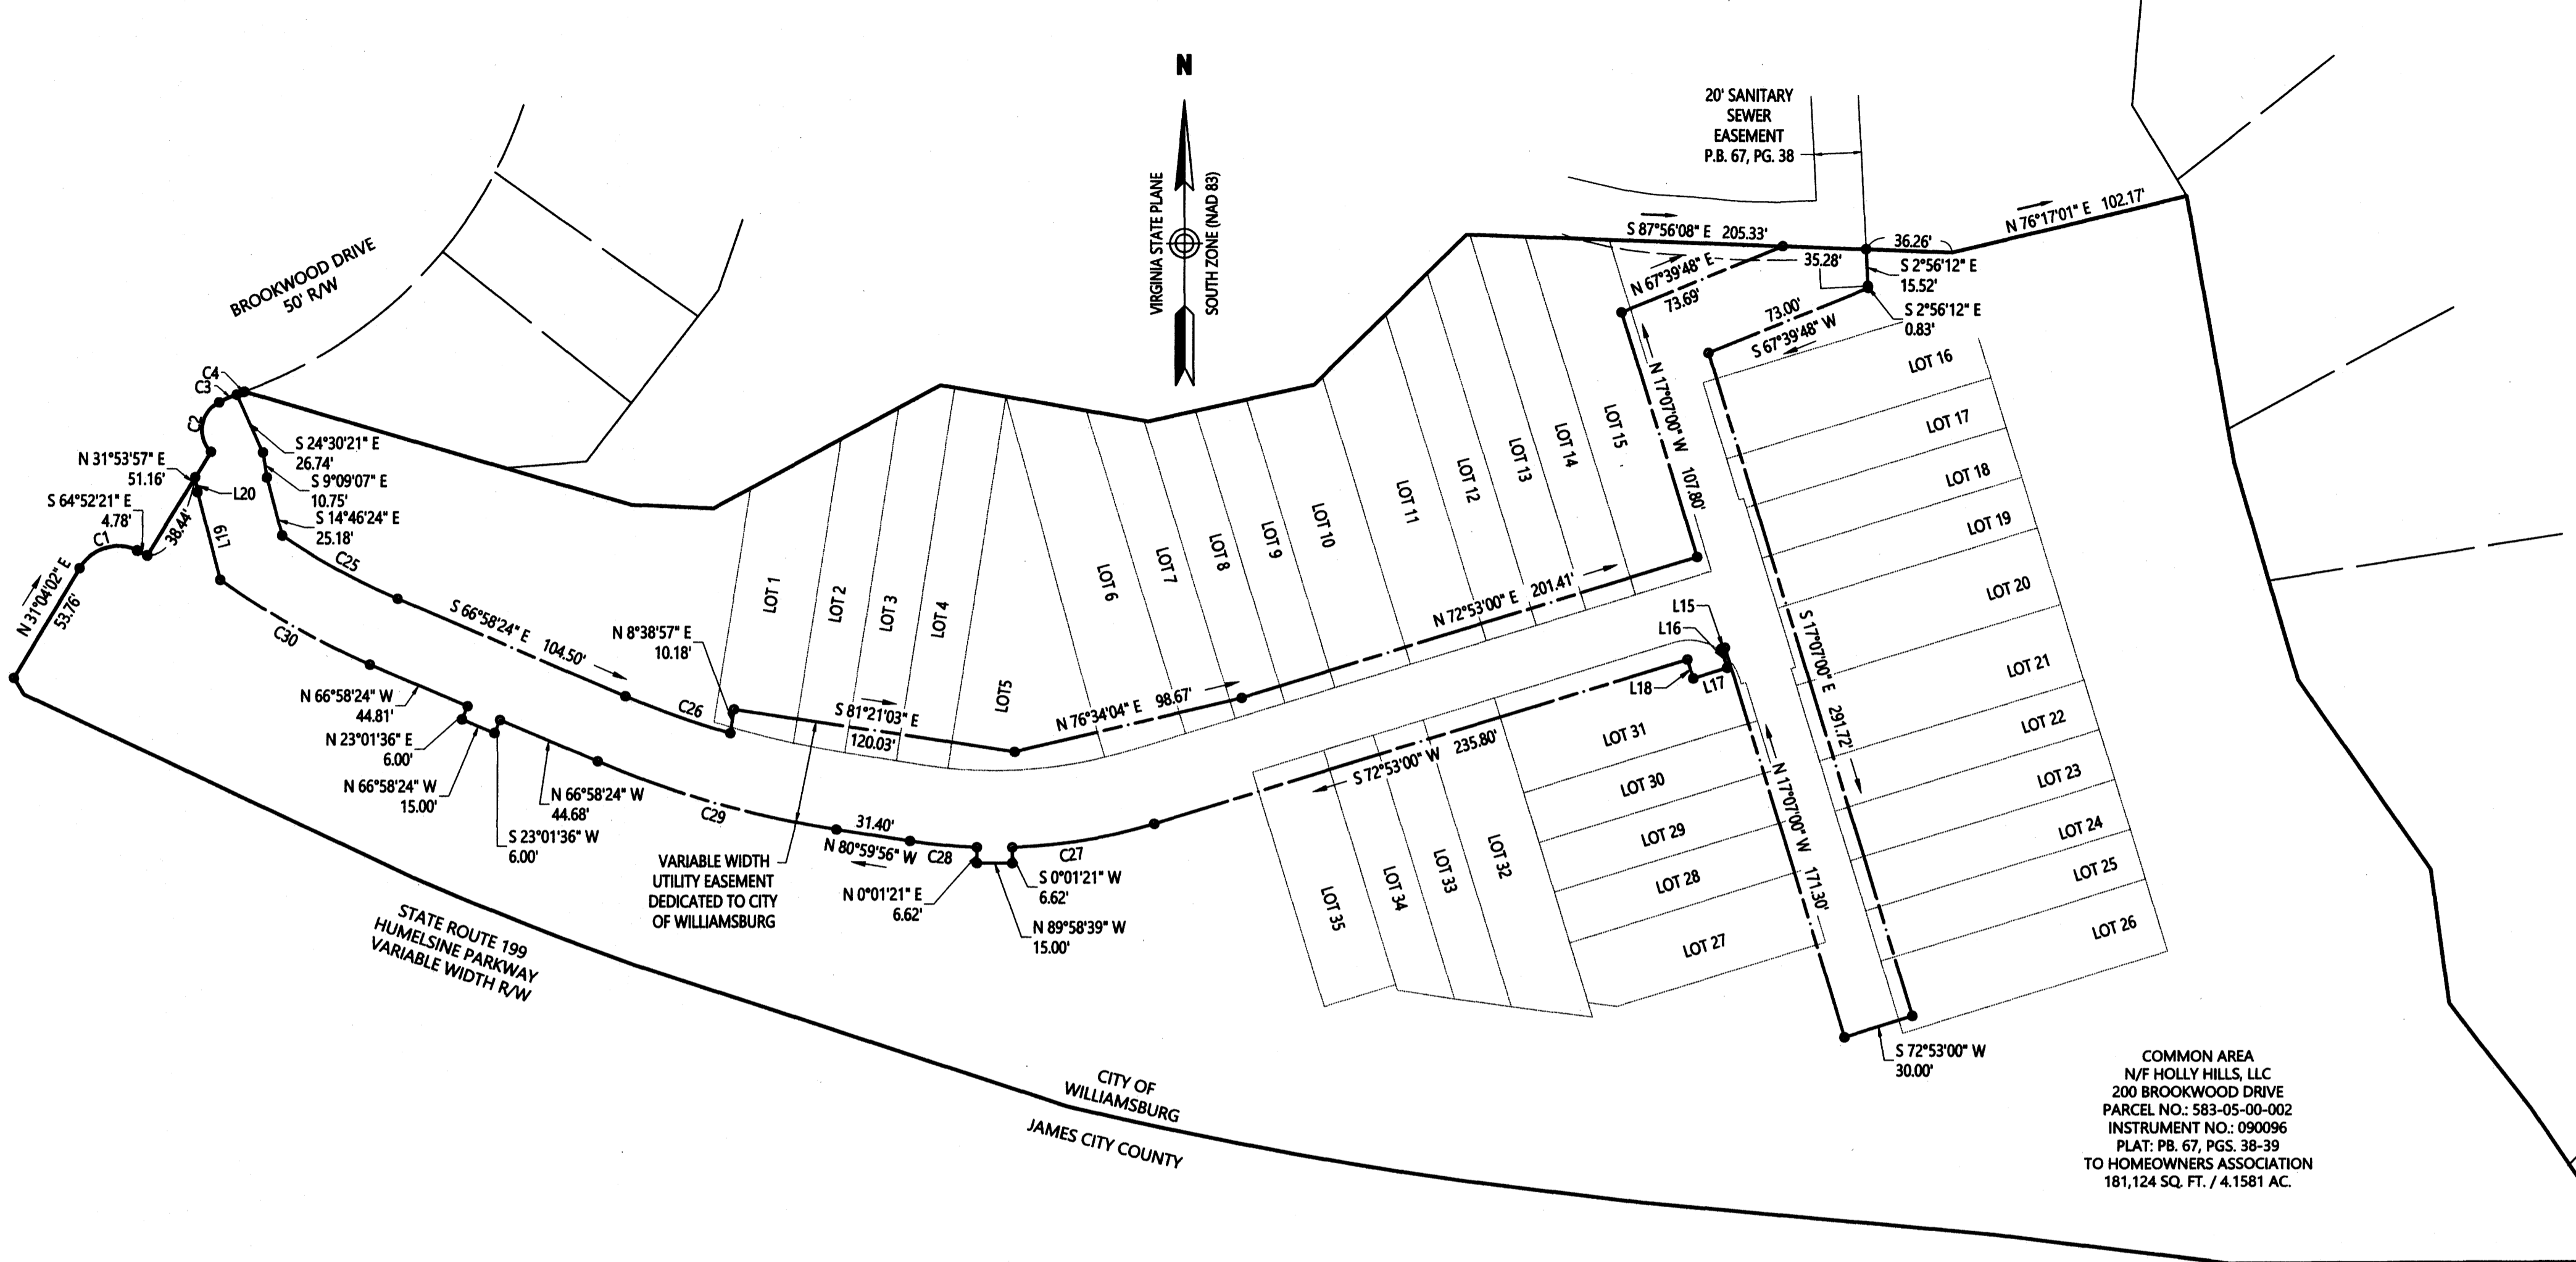

HOLLY HILLS TOWNHOMES
 BEING A
SUBDIVISION
 PROPERTY OF
HOLLY HILLS, LLC.

WILLIAMSBURG, VIRGINIA
 DATE: 5/5/2021
 SHEET 5 OF 6



vhb Transportation
 Land Development
 Environmental Services
 351 McLaws Circle, Suite 3
 Williamsburg, Virginia 23185
 757 220 0500 • FAX 757 903 2794