


TITLE TO THE PROPERTY SHOWN HEREON IS VESTED IN COUNTRY - FARM HOUSE, INC. BY DEED BOOK 197/PAGE 99.  
THIS LOT LINE EXTINGUISHMENT IS WITH THE FREE CONSENT OF THE UNDERSIGNED OWNER(S)

Country Farm House Inc. 4-25-84  
by R.M. Hazelwood Jr. DATE

I, W.C. Johnson, A NOTARY PUBLIC FOR THE STATE OF VIRGINIA, CERTIFY THAT THE PERSON(S) WHOSE NAMES ARE SIGNED ABOVE HAVE ACKNOWLEDGED THE SAME BEFORE ME ON THIS DATE 4-25-84  
SIGNED *W.C. Johnson* MY COMMISSION EXPIRES Sept. 15, 1987. DATE

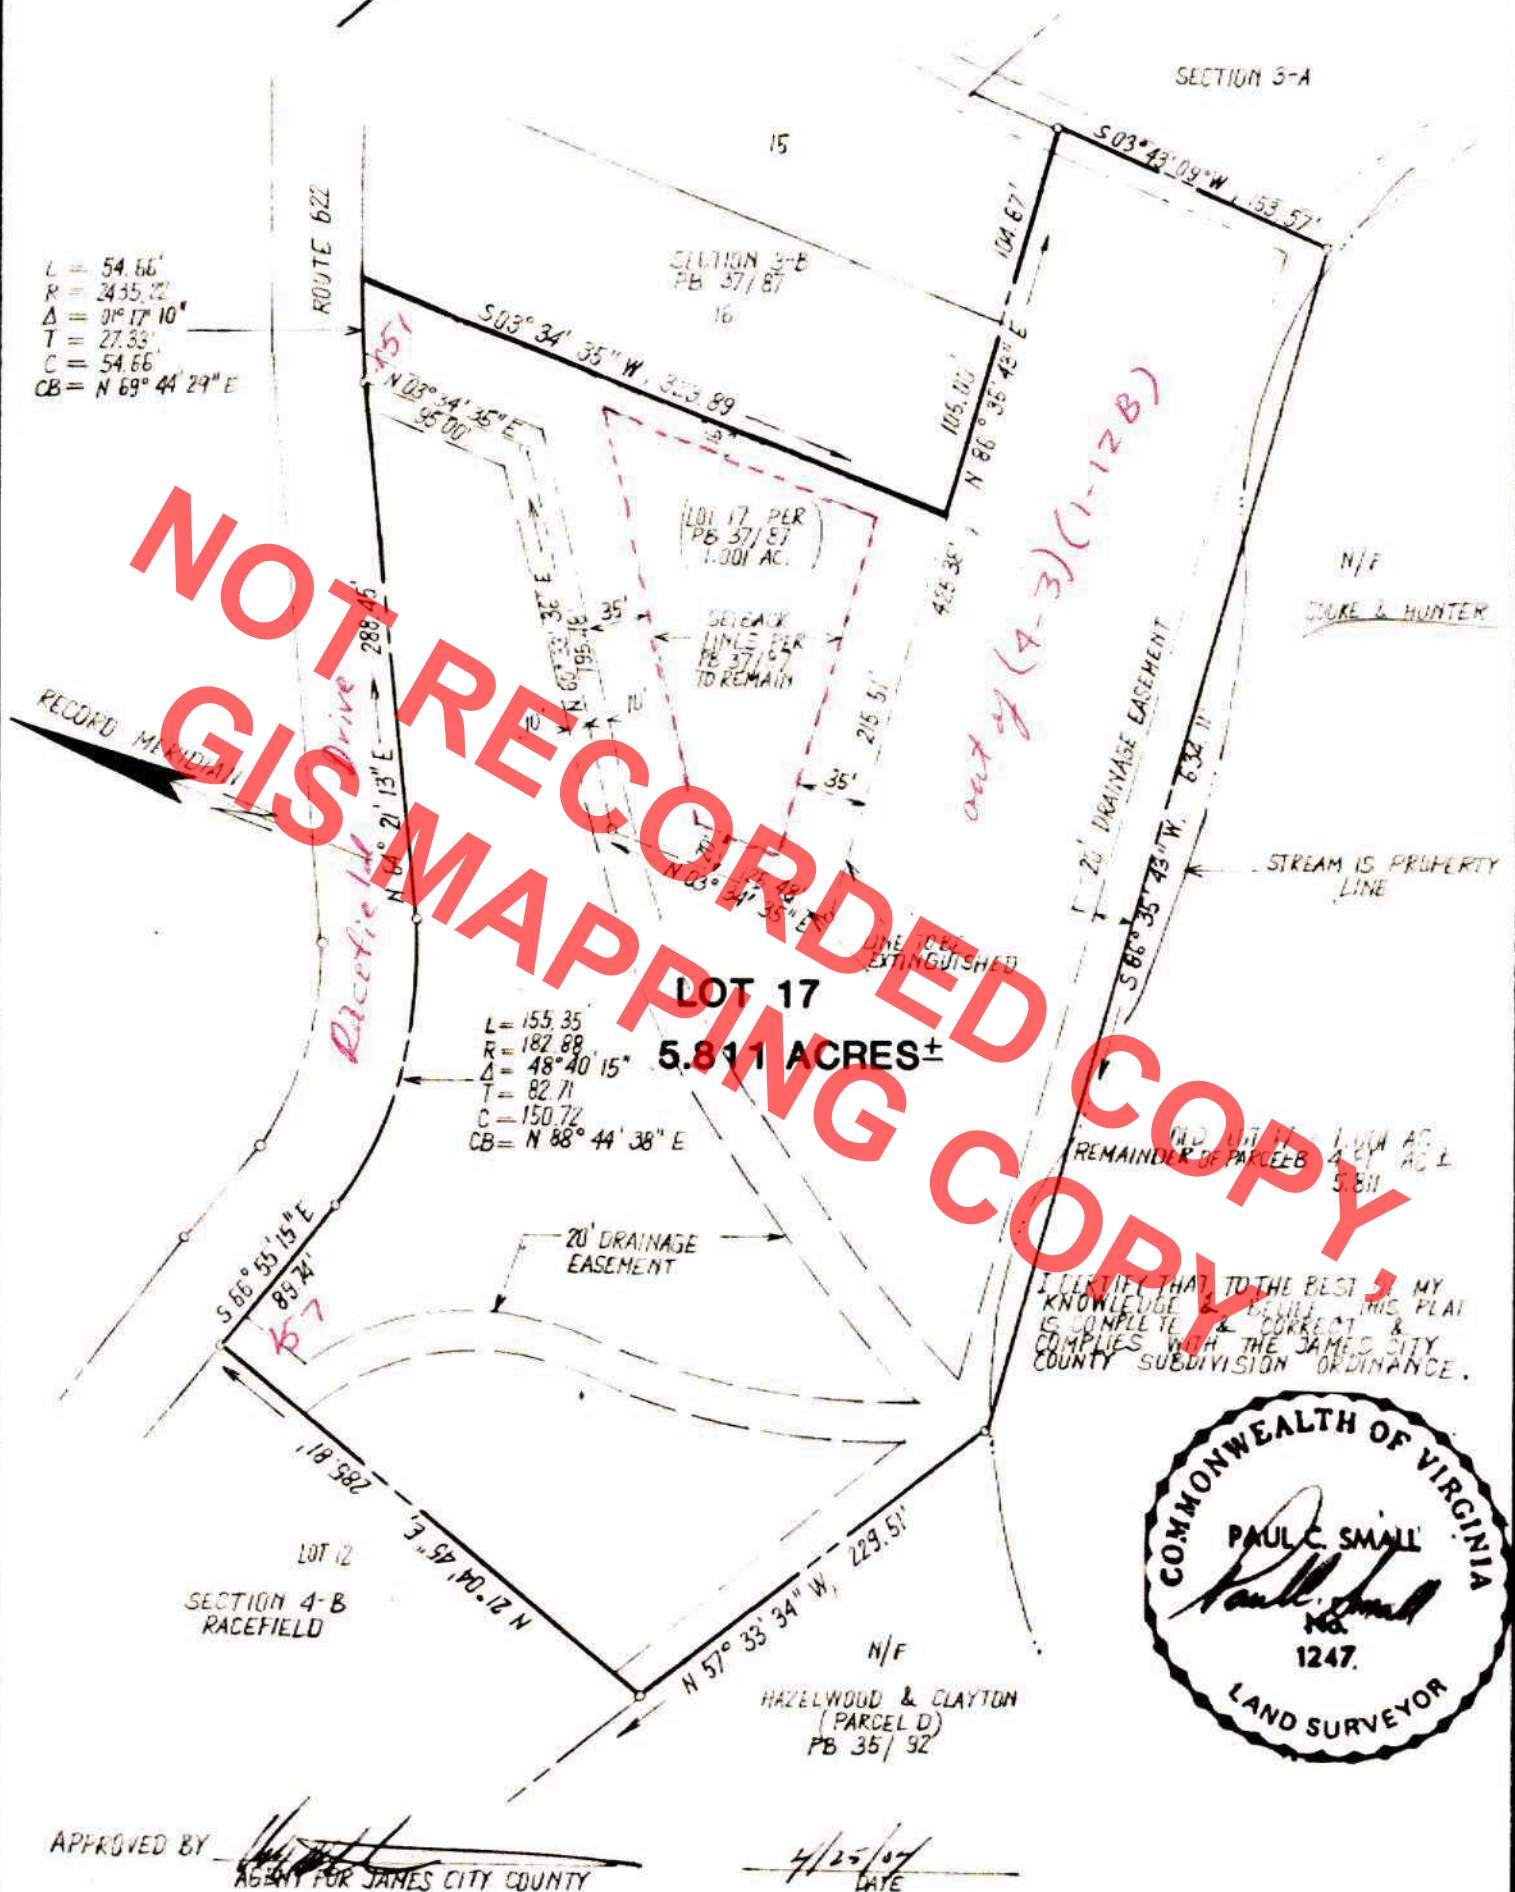

AES, a professional corporation architects, engineers, surveyors, and planners Williamsburg, Virginia

PLAT OF LOT 17, SECTION 3-B, RACEFIELD

STONEHOUSE DISTRICT

JAMES CITY COUNTY

VIRGINIA

Scale: 1" = 100'

Ref.:

NOTED

Date: 4/23/84

Job No. 3879-B1

S-41-84

Real Estate Assessments