



(19-1)(05-56+57)
-58



CHICKAHOMINY HAVEN
SECTION 6

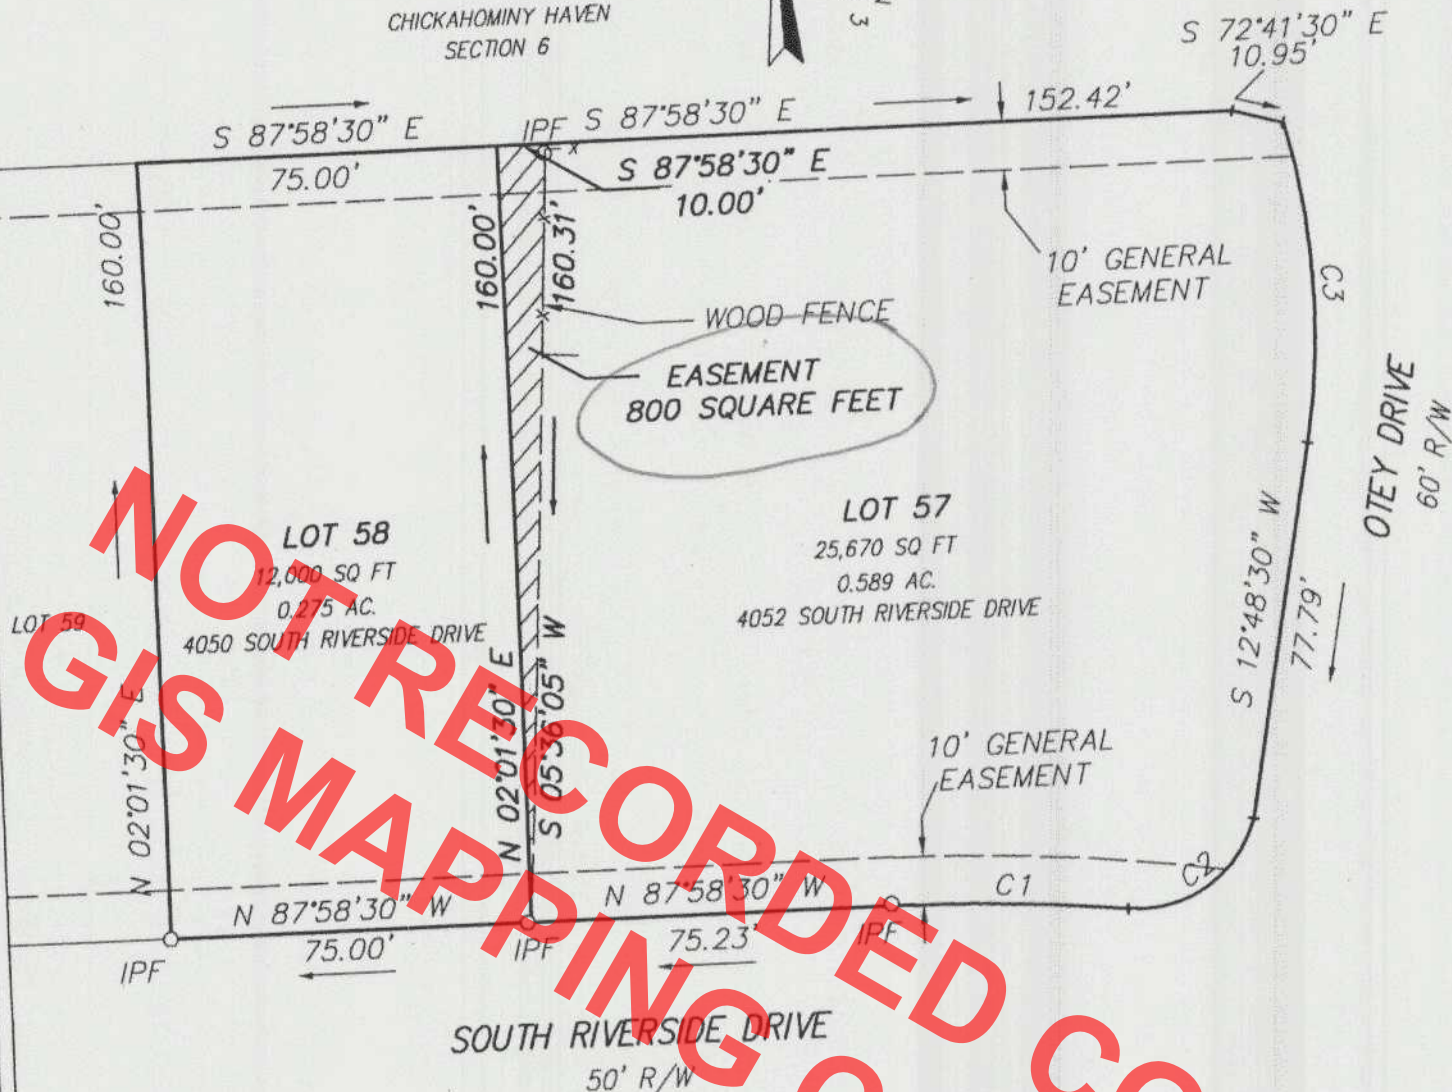

NUMBER	ARC LENGTH	RADIUS
C1	48.54	422.66
C2	34.56	25.00
C3	66.67	153.02

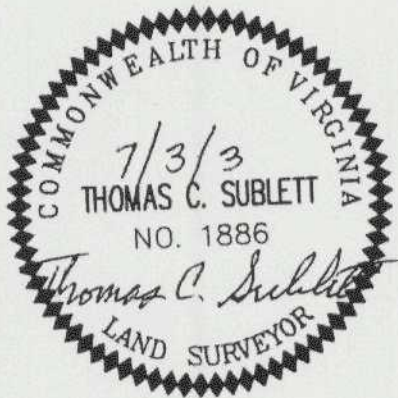

REFERENCES:
DEED BOOK 804 PAGE 658
PLAT BOOK 18 PAGE 4
PLAT BOOK 67 PAGE 3

Thomas C. Sublett
HEREBY CERTIFY THAT THE SURVEY
REPRESENTED BY THIS PLAT WAS
MADE ON THIS DATE AND IS
CORRECT TO THE BEST OF MY
KNOWLEDGE AND BELIEF. THERE
ARE NO ENCROACHMENTS OF OTHER
BUILDINGS UNLESS SHOWN HEREON.

THOMAS LAND SURVEYING, P.C.
11830-A CANON BOULEVARD
NEWPORT NEWS, VIRGINIA 23606
TEL. (757) 873-2770 / FAX (757) 873-2772

PLAT OF EASEMENT

BETWEEN
LOT 57 & 58

SECTION 4

CHICKAHOMINY HAVEN

JAMES CITY COUNTY, VIRGINIA

BSH
PG.

F.B.
PG.

JOB #:
03-269

SCALE:
1" = 40'

TO:
BRADSHAW

DATE:
7/3/0