


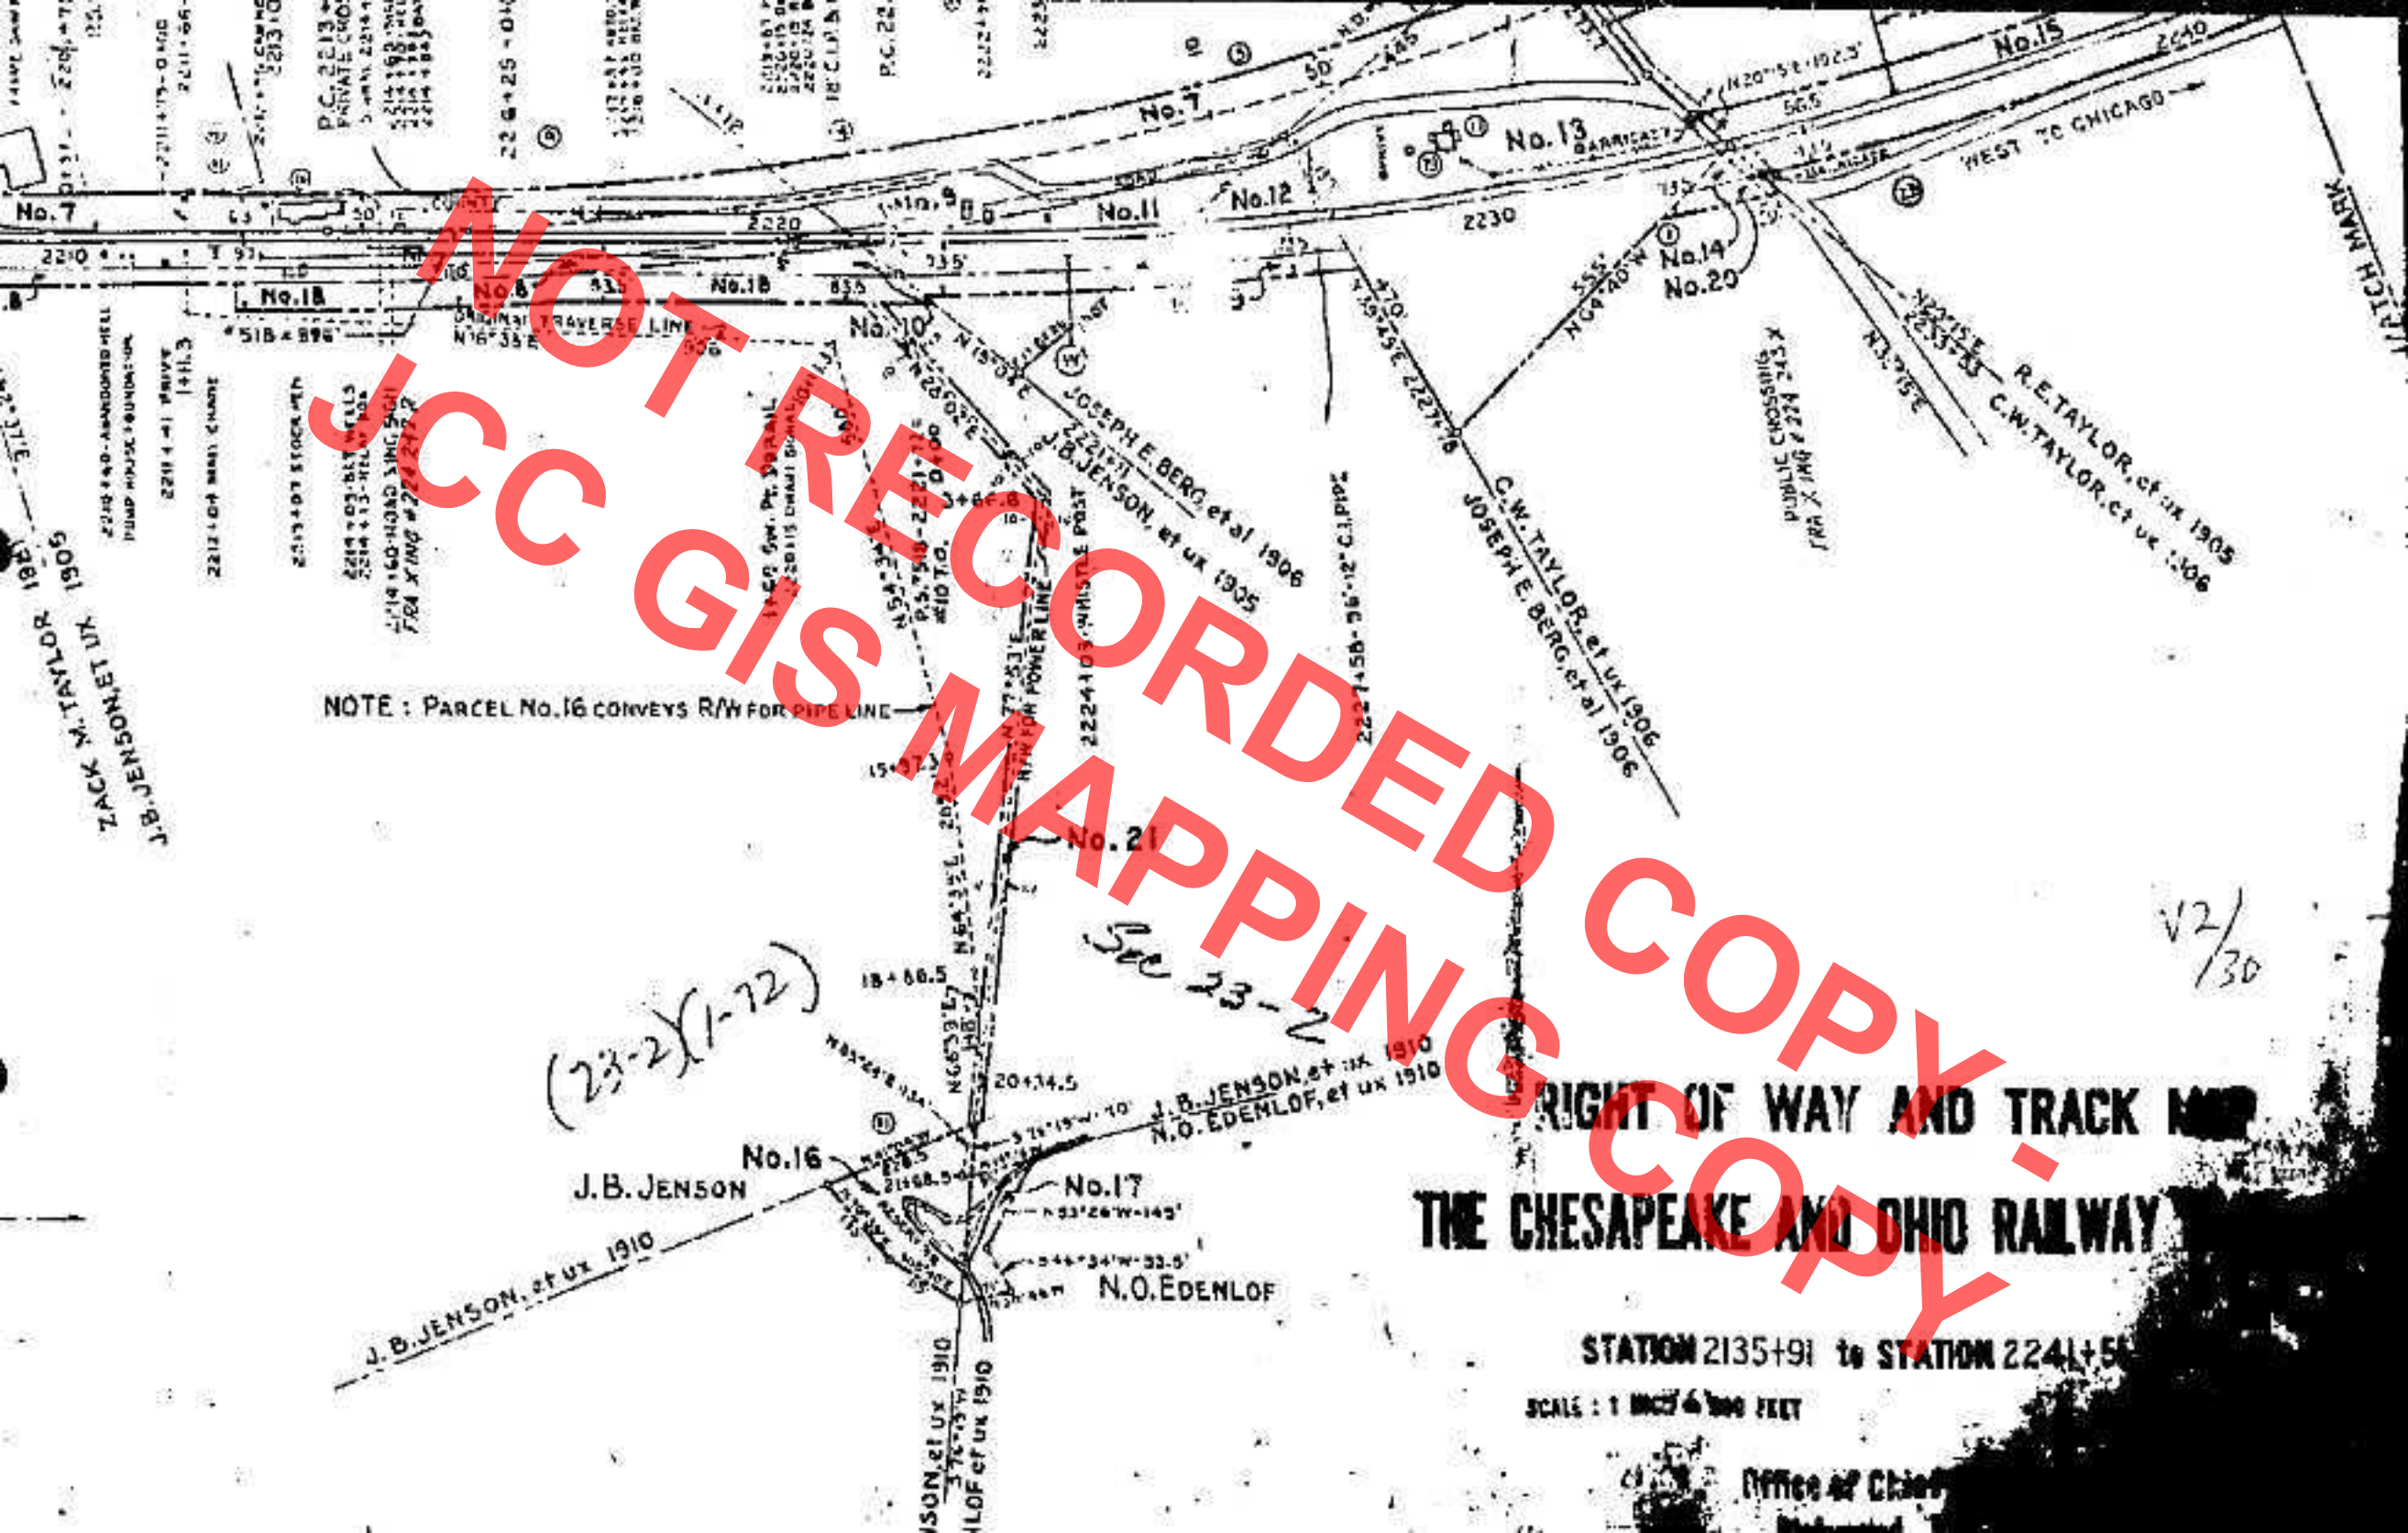

NOT RECORDED COPY

NOTE: PARCEL No. 16 CONVEYS R/W FOR PIPE LINE

RIGHT OF WAY AND TRACK MAP
THE CHESAPEAKE AND OHIO RAILWAY

STATION 2135+91 to STATION 2241+50

SCALE: 1 INCH = 1000 FEET

Office of Chief Engineer

(23-2)(1-72)

Sec 23-2

V2/
30

WILLIAMSON, et ux 1906
TACK, A. TAYLOR, et ux 1906

J.B. JENSON, et ux 1910

J.B. JENSON

No. 16

N.O. EDENLOF

No. 17

J.B. JENSON, et ux 1910
N.O. EDENLOF, et ux 1910

C.W. TAYLOR, et ux 1906
JOSEPH E. BERG, et al 1906

JOSEPH E. BERG, et al 1906
J.B. JENSON, et ux 1905

No. 15
WEST TO CHICAGO
R.E. TAYLOR, et ux 1905
C.W. TAYLOR, et ux 1906

No. 14
No. 20

No. 13

No. 12

No. 11

No. 7

No. 18

No. 8

No. 10

No. 7

WILLIAMSON, et ux 1906
TACK, A. TAYLOR, et ux 1906

J.B. JENSON, et ux 1910

J.B. JENSON

No. 16

N.O. EDENLOF

No. 17

J.B. JENSON, et ux 1910
N.O. EDENLOF, et ux 1910

C.W. TAYLOR, et ux 1906
JOSEPH E. BERG, et al 1906

JOSEPH E. BERG, et al 1906
J.B. JENSON, et ux 1905

No. 15
WEST TO CHICAGO
R.E. TAYLOR, et ux 1905
C.W. TAYLOR, et ux 1906

No. 14
No. 20

No. 13

No. 12

No. 11

No. 7

No. 18

No. 8

No. 10

No. 7