

UTILITIES & OWNERS

Power Poles Property Of:
Virginia Power
PO Box 329
Norfolk, Va 23502

Telephone Poles & Cable Property Of:
Chesapeake & Potomac Telephone Co
52 Richey Road
Newport News, Va 23602

Water Lines Property Of:
James City Service Authority
1321 Jamestown Road, Unit 103
Williamsburg, Va 23185


Force Mains Property Of:
Hampton Roads Sanitation District
PO Box 5000
Virginia Beach, Va 23455

Gas Lines Property Of:
Virginia Natural Gas
750 Chimney Drive
Newport News, Virginia 23606-0200

DESIGN FEATURES RELATING TO CONSTRUCTION OR TO REGULATION AND CONTROL OF TRAFFIC MAY BE SUBJECT TO CHANGE AS DEEMED NECESSARY BY THE DEPARTMENT

REVISED	DATE	BY	STATE	PROJECT	NO.
1	7-27-79				
2	7-27-79				
NOT RECORDED
JCCC GIS/MAPPING COPY

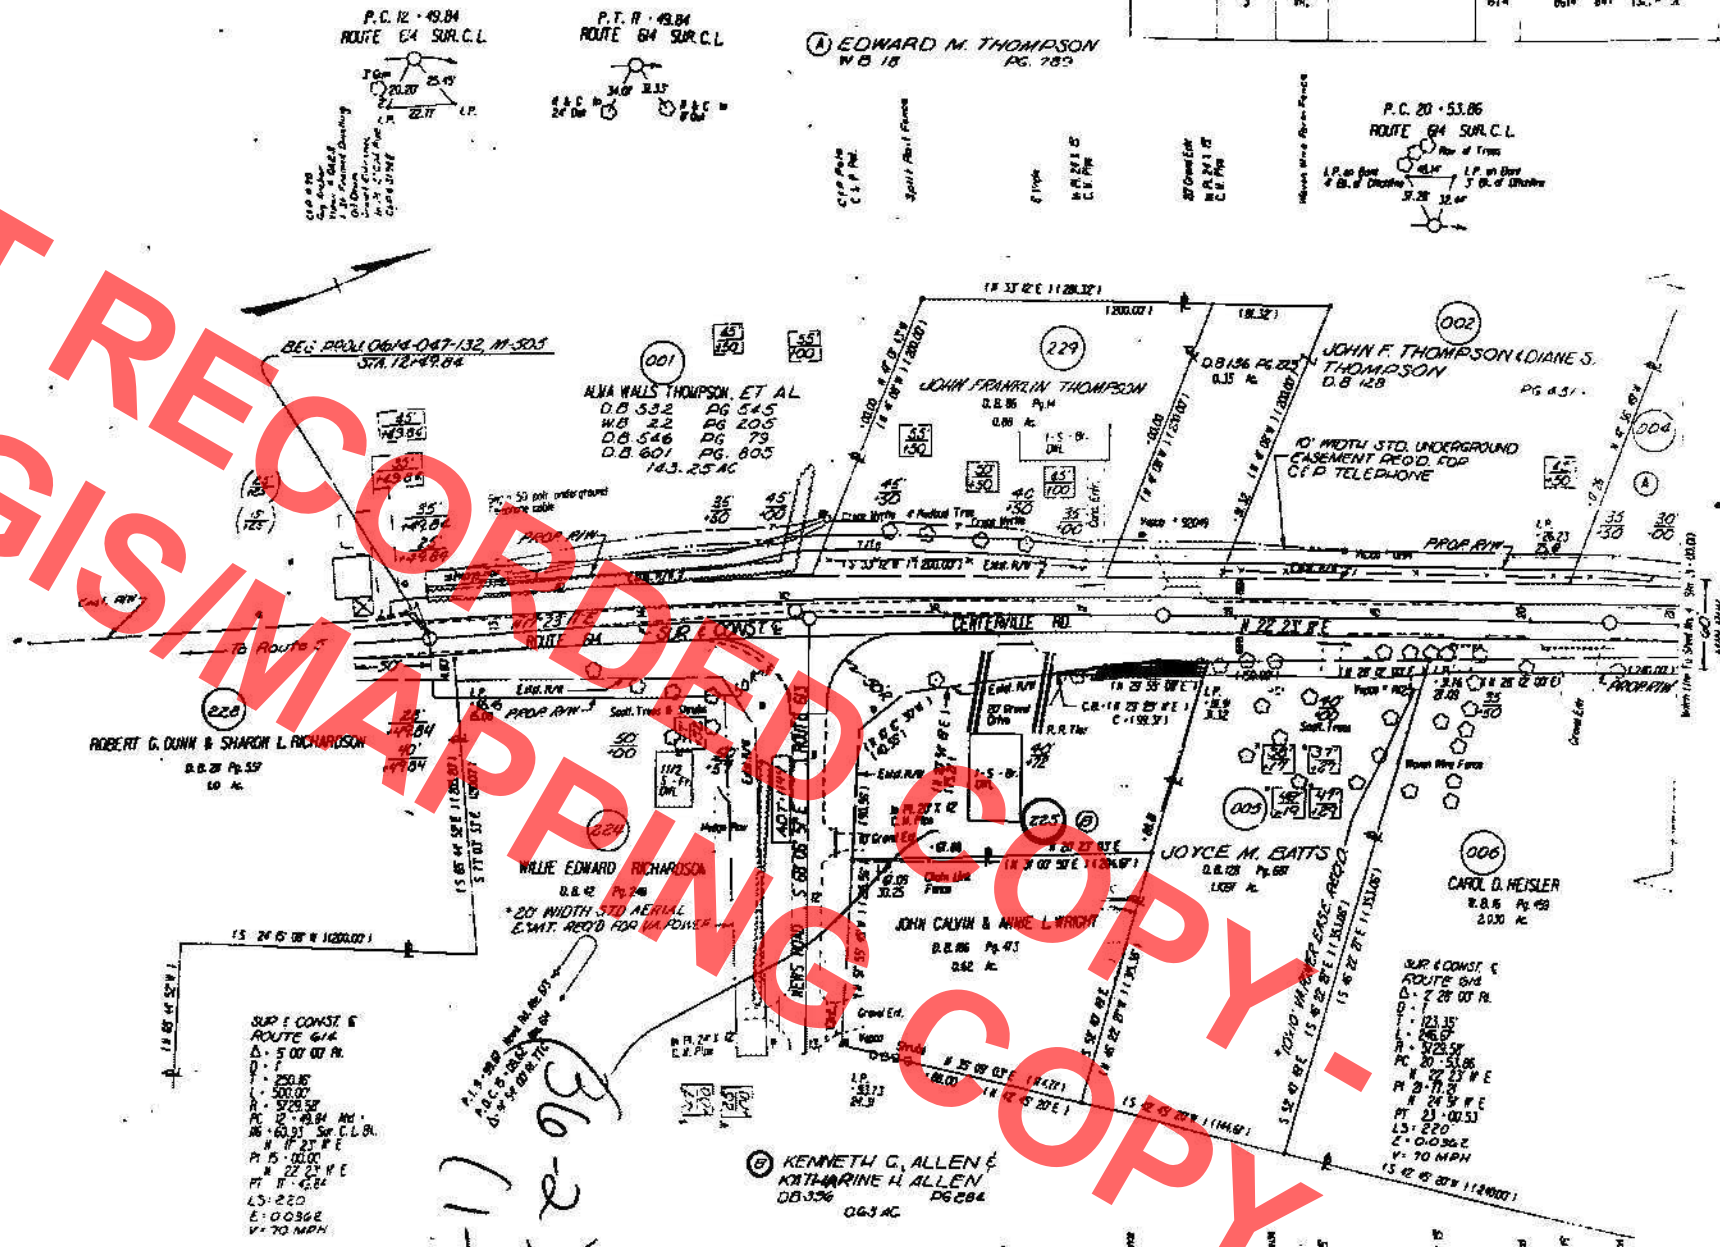

DO NOT REMOVE THIS PLAT
It is a part of the deed itself.
Duplicate copies may be obtained from

Right of Way Engineer
Department of Transportation
Richmond, Virginia 23219

Water Line	James City County
Water Valve	James City County
Water Meter	James City County
Gas Line	Virginia Power
Gas Valve	Virginia Power
Drainage Sewer	James City County
Underground Telephone Cable	C & P Telephone Co.
Underground Power Cable	Virginia Power
Telephone Pole	C & P Telephone Co.
Power Pole	Virginia Power
Construction Pole	C & P Telephone Co. & Virginia Power

A minimum 40' right of way is to be secured based on the centerline shown on the plans, together with the right and easement to use the additional areas shown as being reserved for the proper erection and maintenance of the work as indicated on the plans.

889 DENOTES ROCK CHECK DAM TYPE II
NOTE DOTTED DASH LINES (FIGURES IN BRACKETS) DENOTE PERMANENT EASEMENTS

3620100036A