


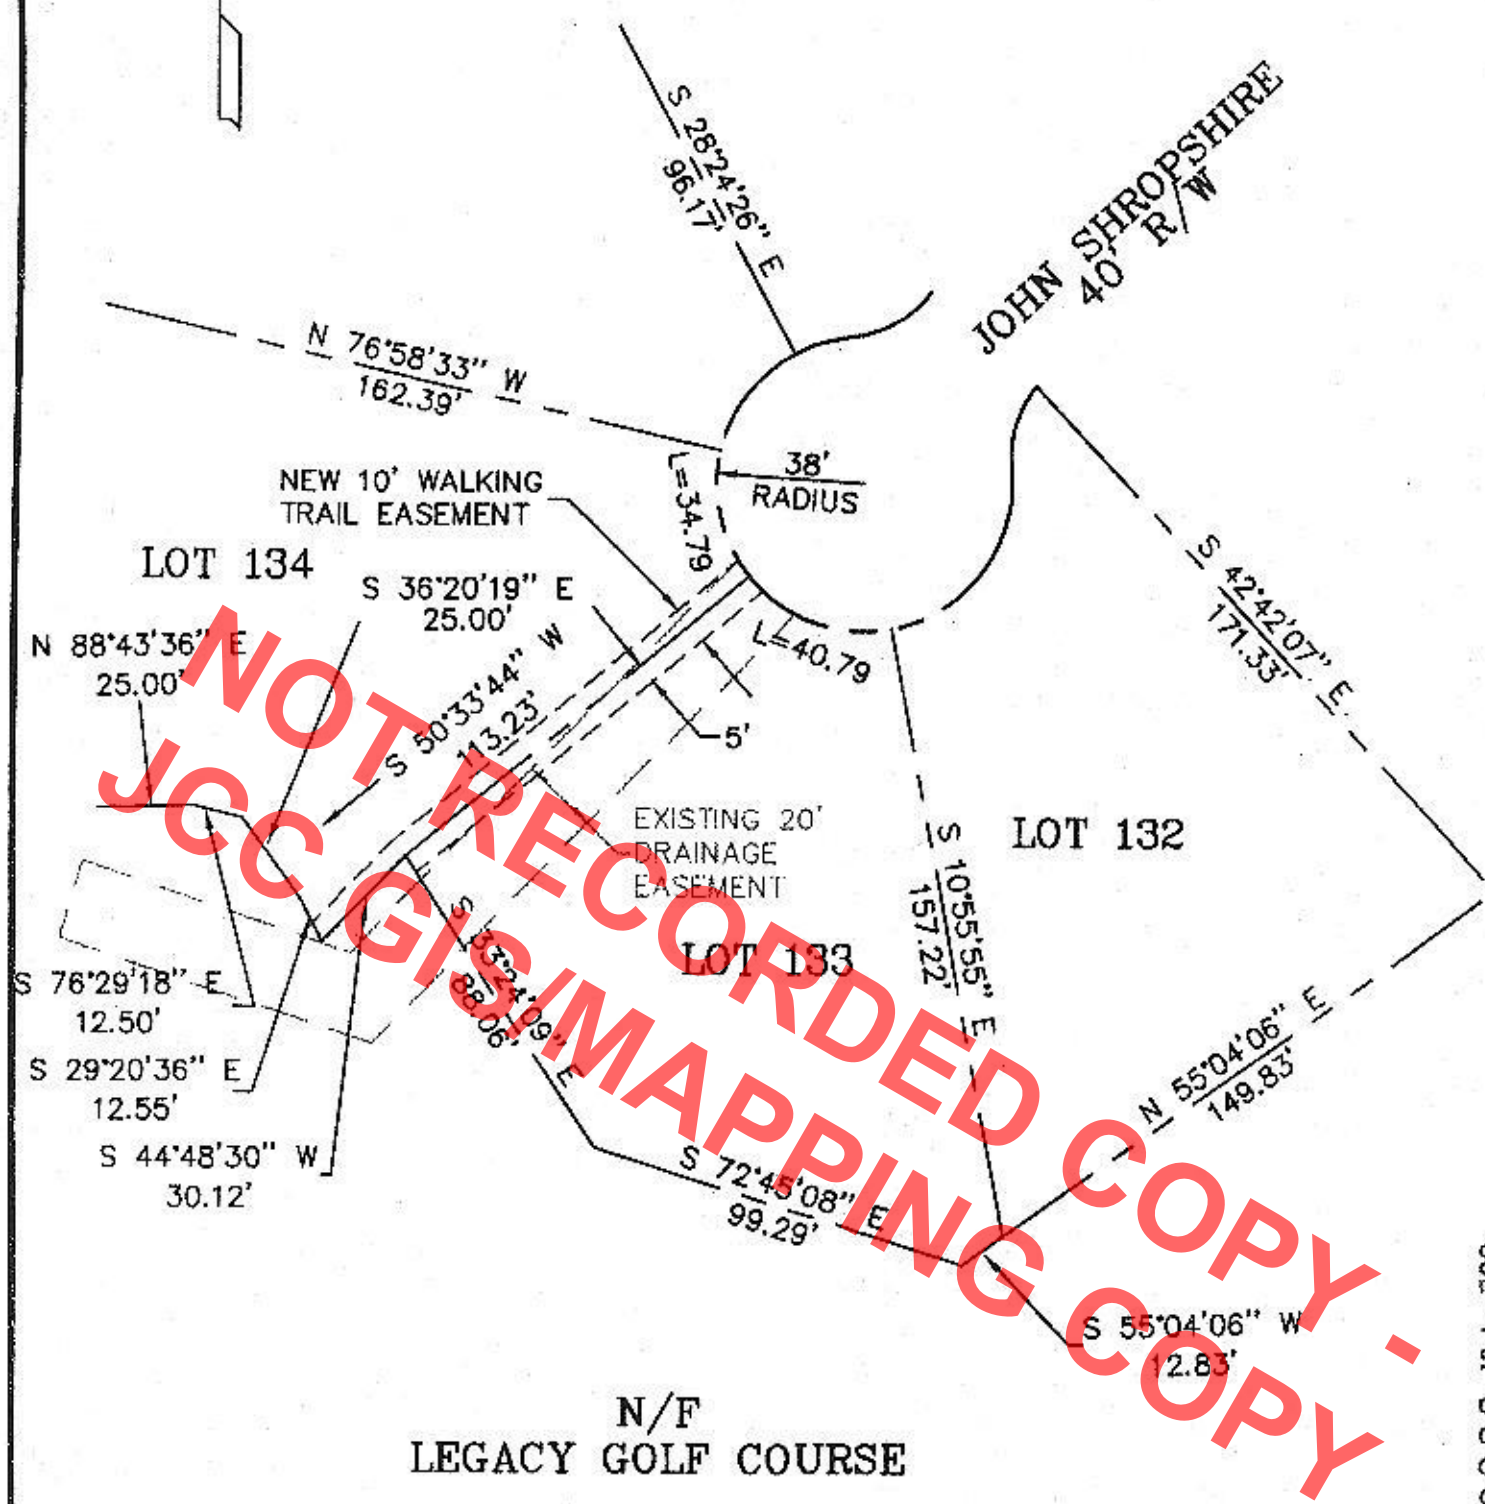

N/F
LEGACY GOLF COURSE

JUL - 1 98 0065

COMMONWEALTH OF VIRGINIA
John N. Ruth
JOHN N. RUTH
License No. 1426-B
6/30/98
SURVEYOR

PLAT OF THE PROPERTY OF <i>Phase 1</i> GREENSPRINGS PLANTATION INC	
10' WALKING TRAIL EASEMENT GREENSPRINGS PLANTATION PHASE ONE JAMES CITY COUNTY, VIRGINIA	
Rickmond Engineering, Inc. 1643 Merrimac Trail Williamsburg VA 23185 (757)229-1776	
Civil Engineering Environmental Engineering Land Surveying	REFERENCES : P.B. 62 @ PG. 57
LEGEND : ○ - DENOTES IRON PIPE FOUND ● - DENOTES IRON ROD SET ⊙ - DENOTES IRON ROD FOUND -○- - POWER POLE ■ - CONCRETE MONUMENT FOUND	SCALE : 1" = 50 DATE : 6/30/98