
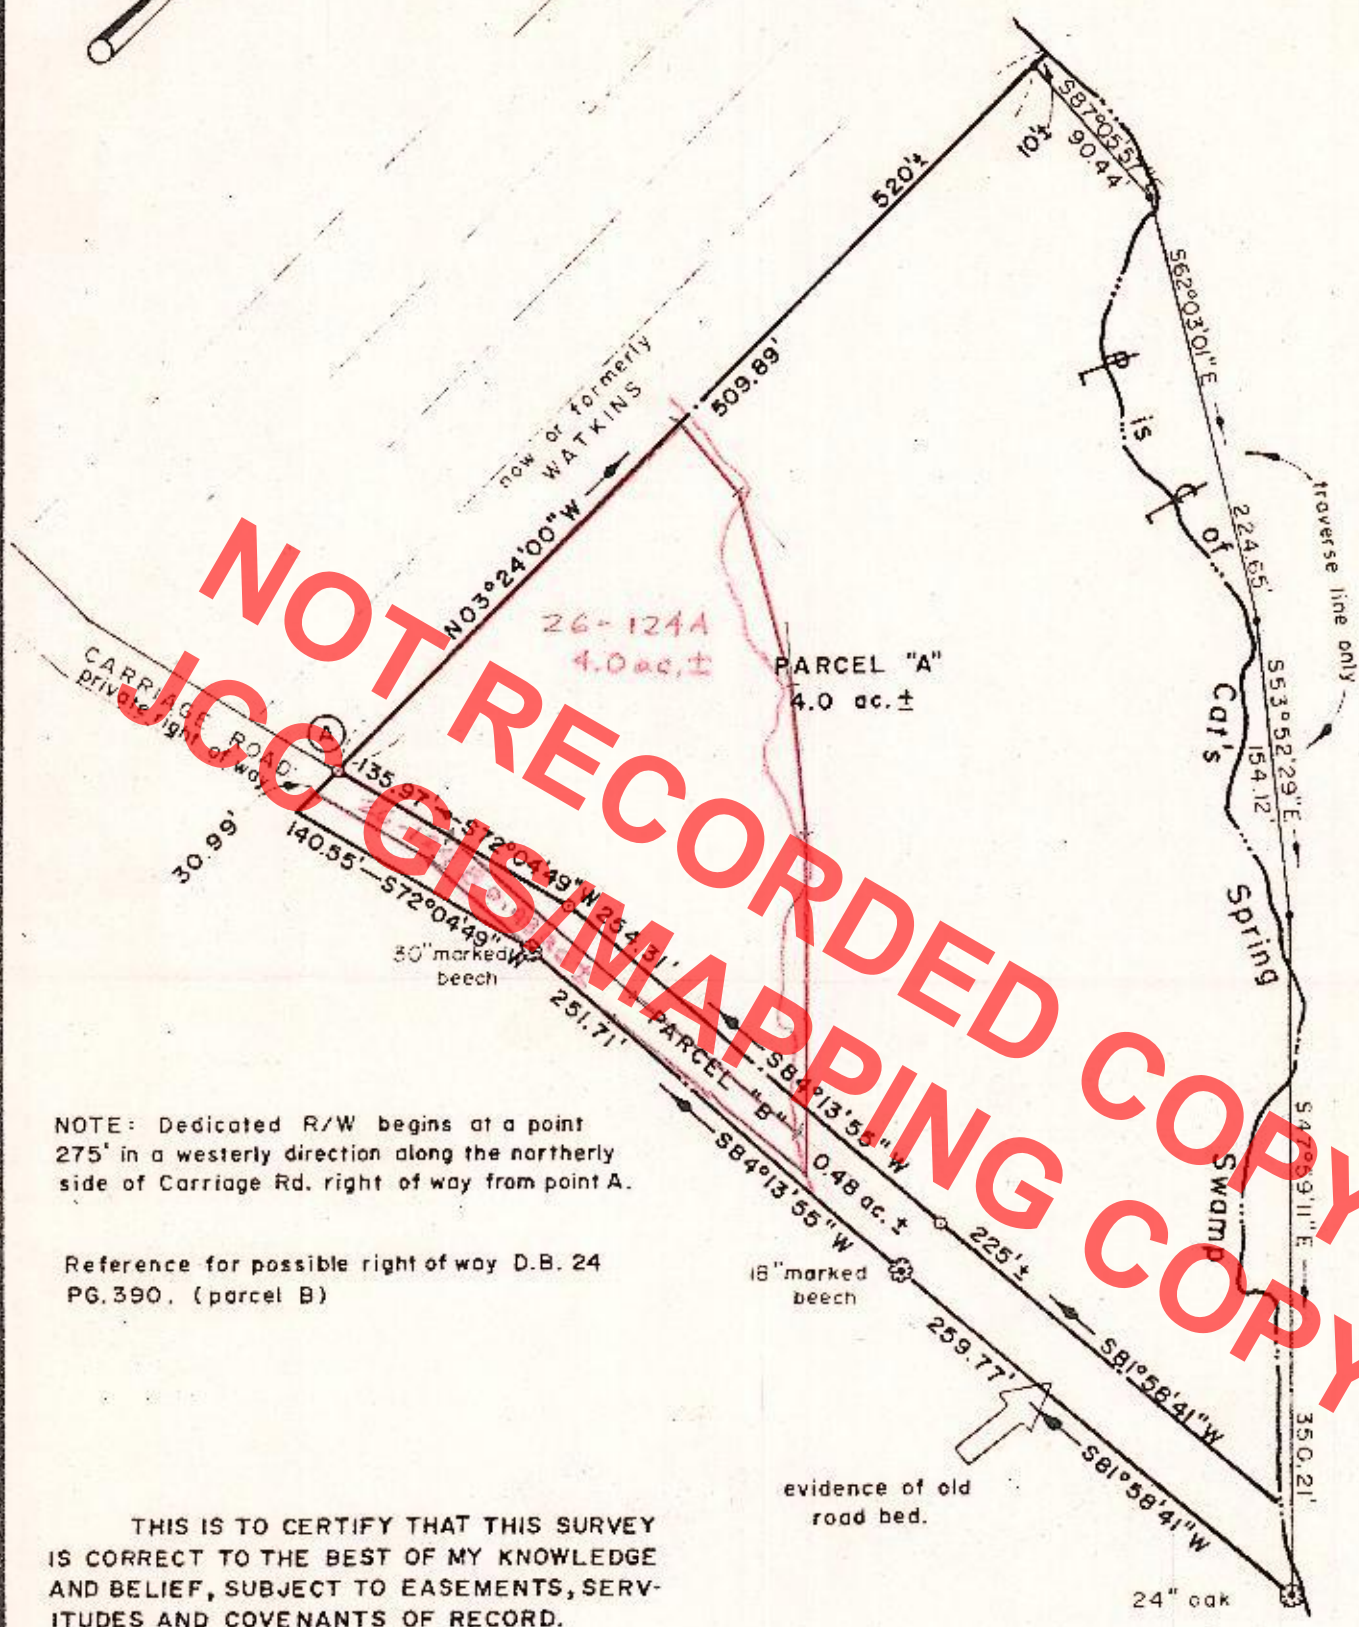


26-124A & 124B

PIN 3910100055

26-124A
4.0 ac. ±

540.63

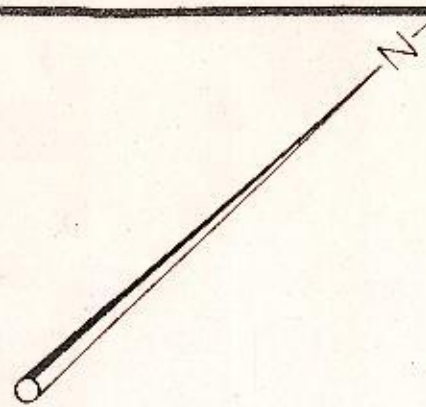

NOTE: Dedicated R/W begins at a point 275' in a westerly direction along the northerly side of Carriage Rd. right of way from point A.

Reference for possible right of way D.B. 24 PG. 390. (parcel B)

THIS IS TO CERTIFY THAT THIS SURVEY IS CORRECT TO THE BEST OF MY KNOWLEDGE AND BELIEF, SUBJECT TO EASEMENTS, SERVITUDES AND COVENANTS OF RECORD.

James K. Alvis, Jr.
JAMES K. ALVIS, Jr. C.L.S.



PLAT OF THE PROPERTY OF
EDWARD CRUM

PARCELS A & B 4.48 ac. ±

James City County, Virginia

E. E. PAINE, INC.

Engineering & Surveying
Newport News, Virginia

Scale: 1" = 100'

Date: June 27 '74 Job No: 1109