



NOTES:

1. THIS PROPERTY IS ZONED R2
2. ELEVATION DATUM WAS ASSUMED FOR TOPOGRAPHIC PURPOSES.
3. THIS SURVEY WAS DONE WITHOUT THE BENEFIT OF A TITLE REPORT.
4. PROPERTY LINES WERE DERIVED FROM RECORDED PLATS AND MONUMENTATION FOUND IN THE FIELD.
5. THIS PROPERTY IS SERVED BY PUBLIC WATER AND SEWER.
6. THIS PROPERTY IS NOT IN A FLOOD HAZARD ZONE.
7. THIS PROPERTY IS NOT IN A RPA.

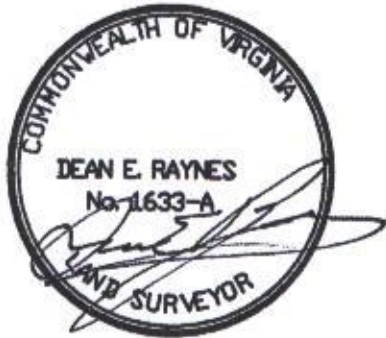

HIS LAND SURVEYING, INC.
P.O. BOX 100
PROVIDENCE FORGE VIRGINIA 23140
(804) 966-7017

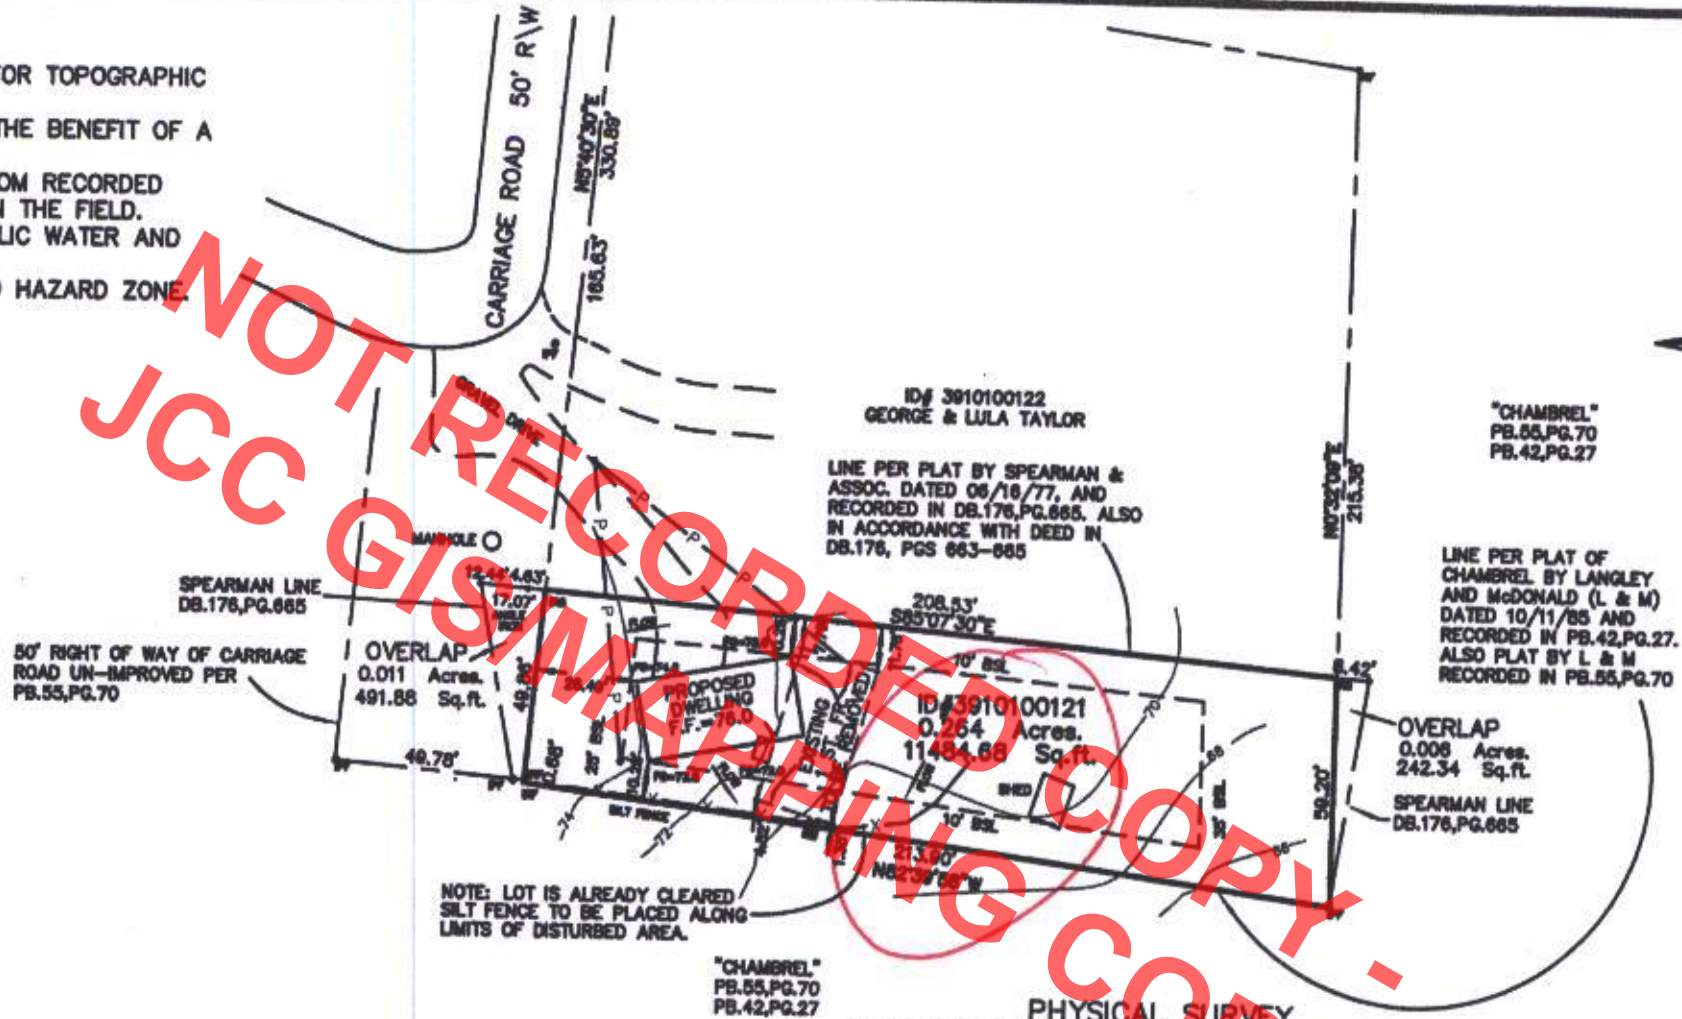

PHYSICAL SURVEY
ON PROPERTY STANDING IN THE NAME OF
BRANDON S. COLES SR.
& CRISSY COLES
BEING
#145 CARRIAGE ROAD
LOCATED IN JAMES CITY COUNTY, VIRGINIA
SCALE: 1"=50' DATE: 03/01/07
J.N. 313.5
REVISED: 05/10/07