


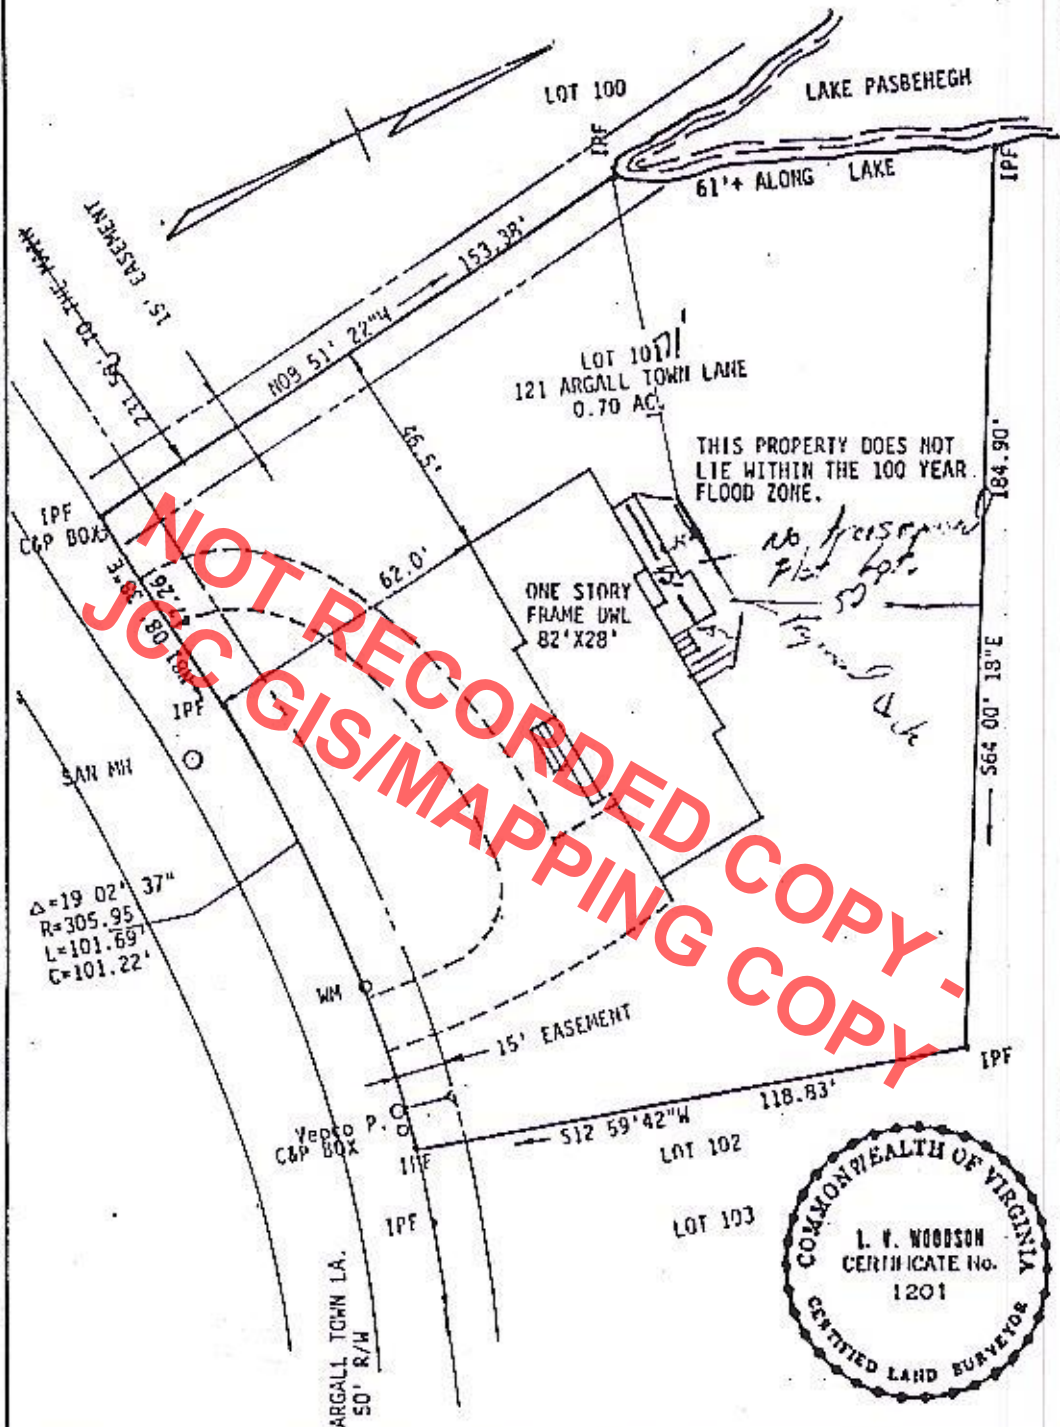

L. V. WOODSON & ASSOCIATES, INC. ENGINEERS, SURVEYORS & PLANNERS, P. O. BOX 633 WILLIAMSBURG, VIRGINIA 23185

LEGEND: ○ - IP - IRON PIN, □ - MON - MONUMENT, — - — - PROPERTY LINE, — — — — CENTERLINE, - - - - EASEMENT LINE

A SURVEY FOR CONVEYANCE TO: AUGUST J. & LINDA L. LIEBLER
LOT 101, SECTION 3, FIRST COLONY
JAMES CITY COUNTY, VIRGINIA

SCALE: 1"=30'

REF: --

DATE: AUGUST 14, 1986

AREA: 0.70 AC.

REV: AUGUST 25, 1986

JO A3526