




NOTE: LAND 6' FROM SURFACE OF LAKE POWELL IS CLAIMED BY MRS. SPENCER M. ADSIT, HEIR TO FLOYD POWELL

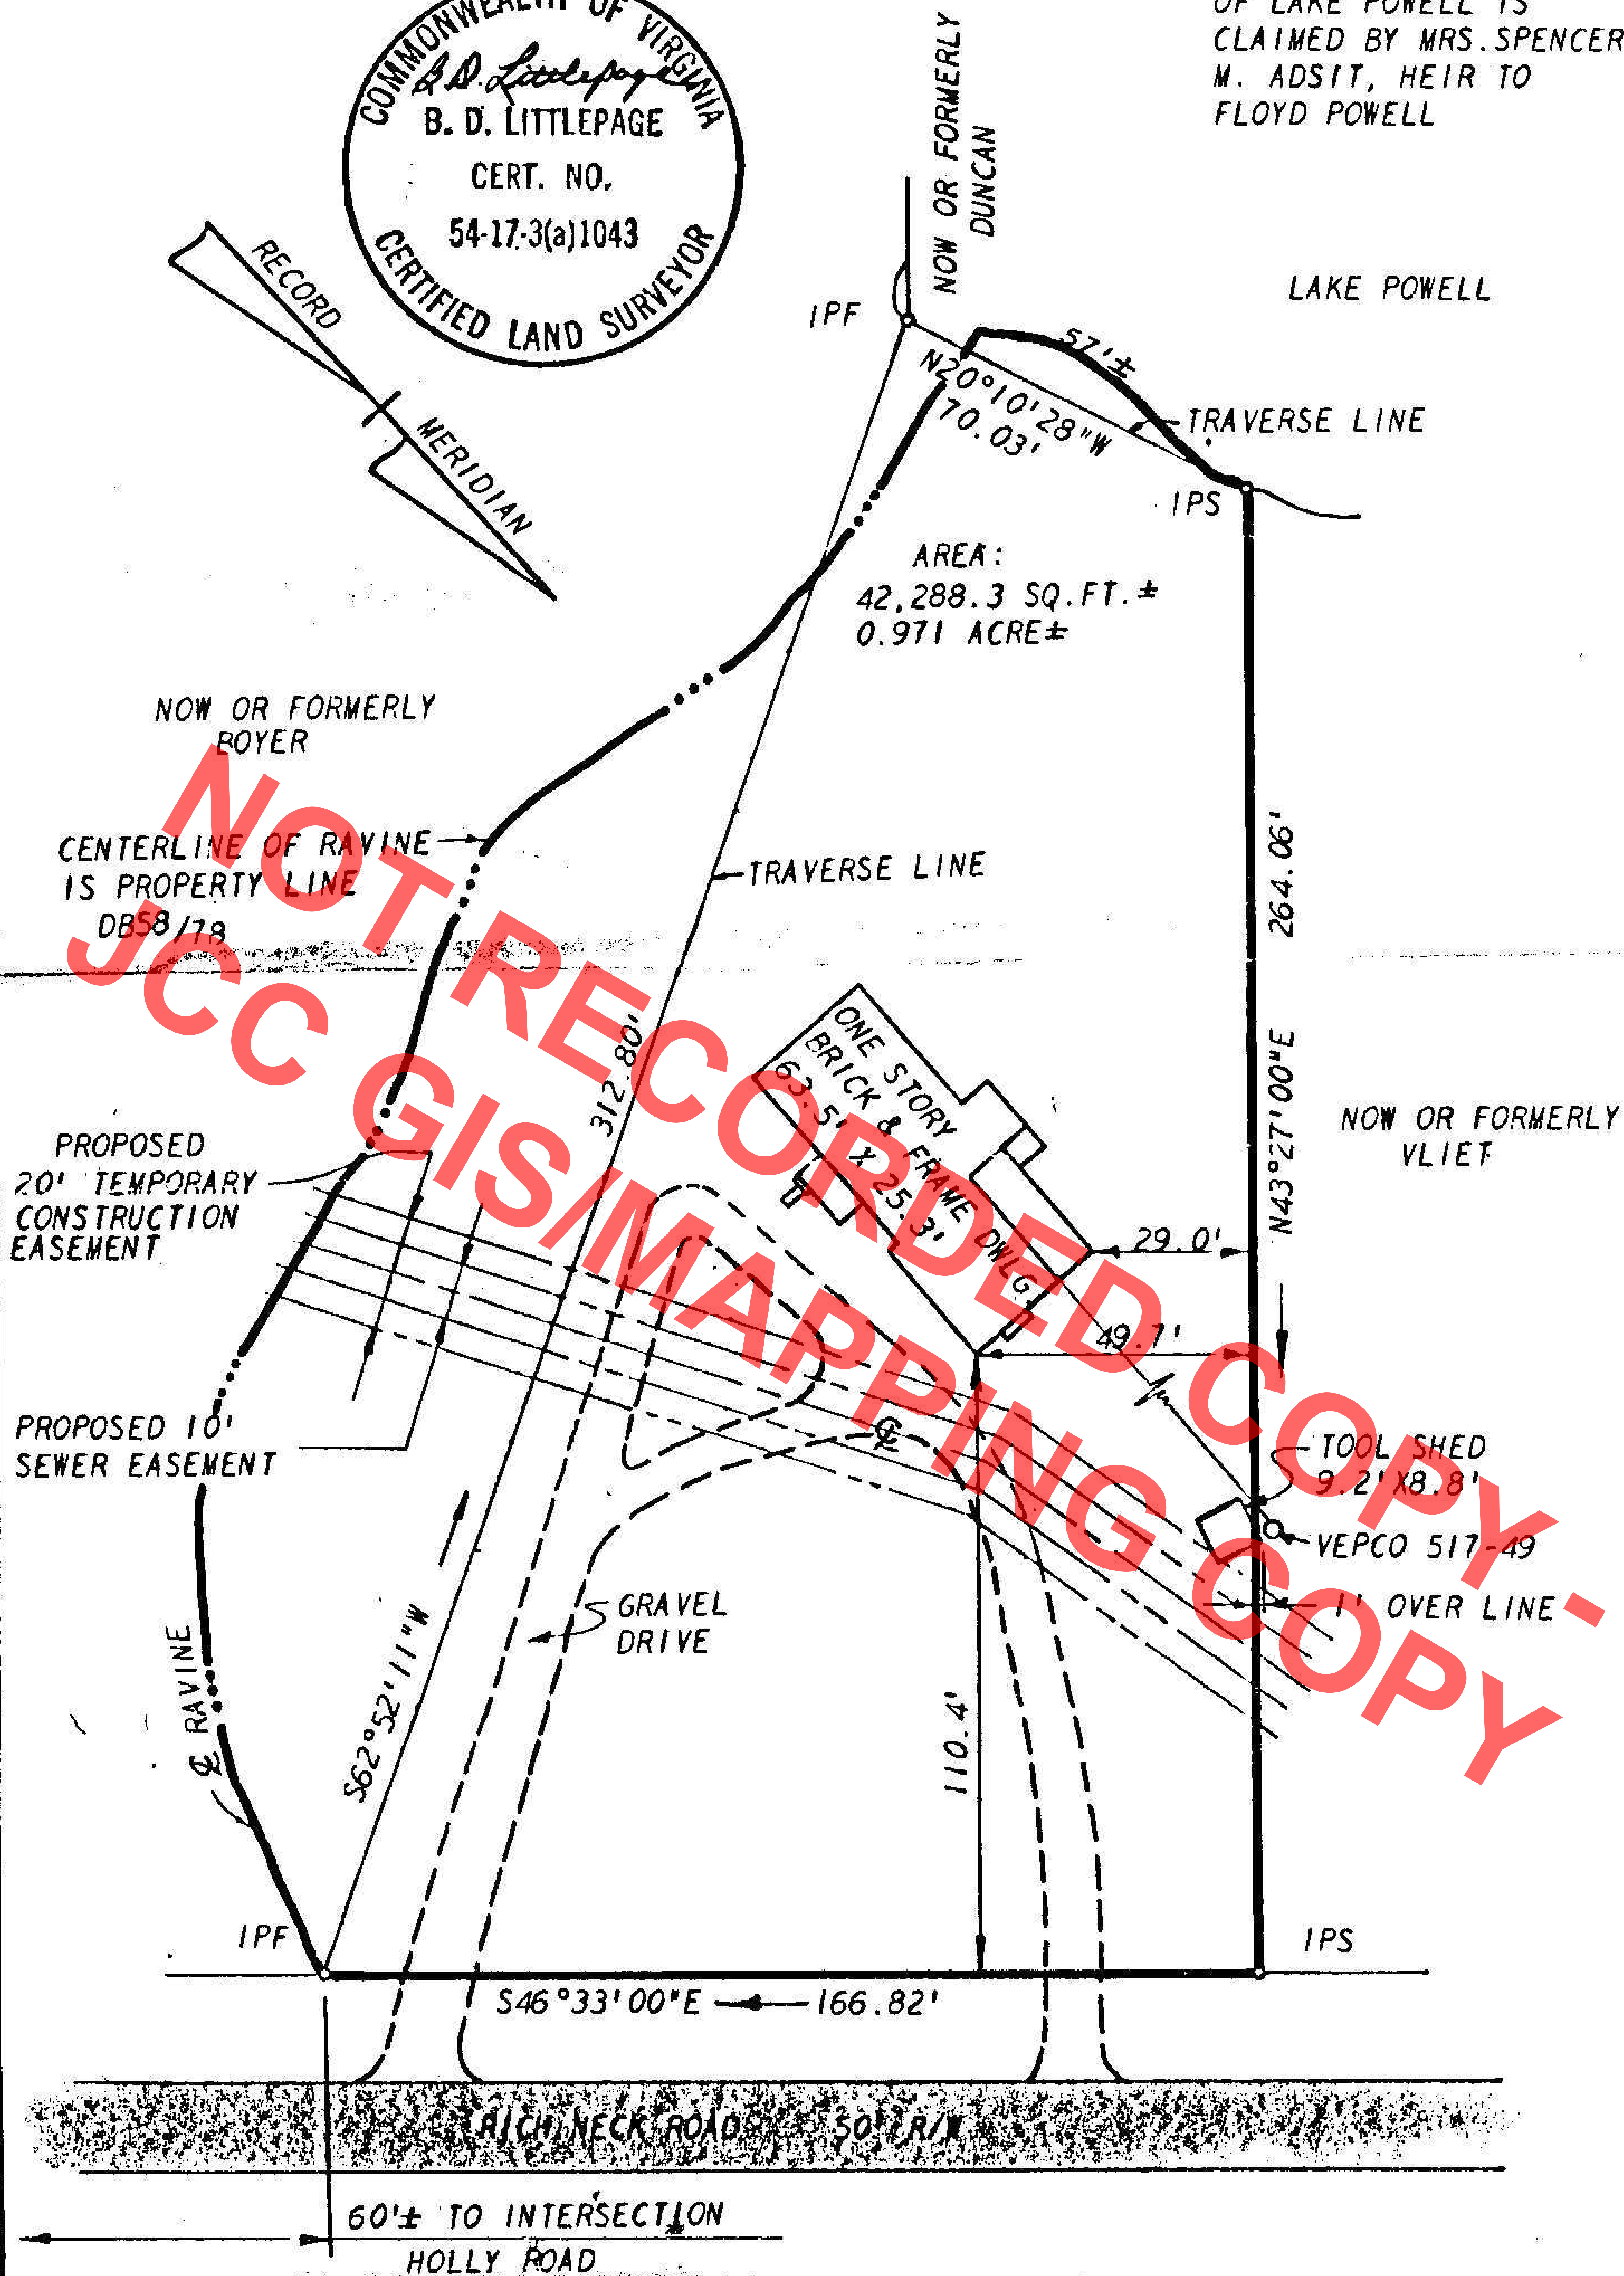

L. V. WOODSON & ASSOCIATES, INC., ENGINEERS, SURVEYORS & PLANNERS, P. O. BOX 633 WILLIAMSBURG, VIRGINIA 23185

LEGEND: ○ = IP = IRON PIN, □ = MON = MONUMENT, — = PROPERTY LINE, - - - = CENTERLINE, - . - . = EASEMENT LINE

A SURVEY OF 0.971 ACRE ±
FOR CONVEYANCE TO LAWRENCE H. & SOPHIA HOLMES
LYING IN BERKELEY DISTRICT, JAMES CITY COUNTY, VIRGINIA

SCALE: 1" = 40'

REF: DB 71/252

DATE: FEBRUARY 7, 1975

AREA: 0.971 ACRE ±