


LAKE POWELL

RECORD
MERIDI

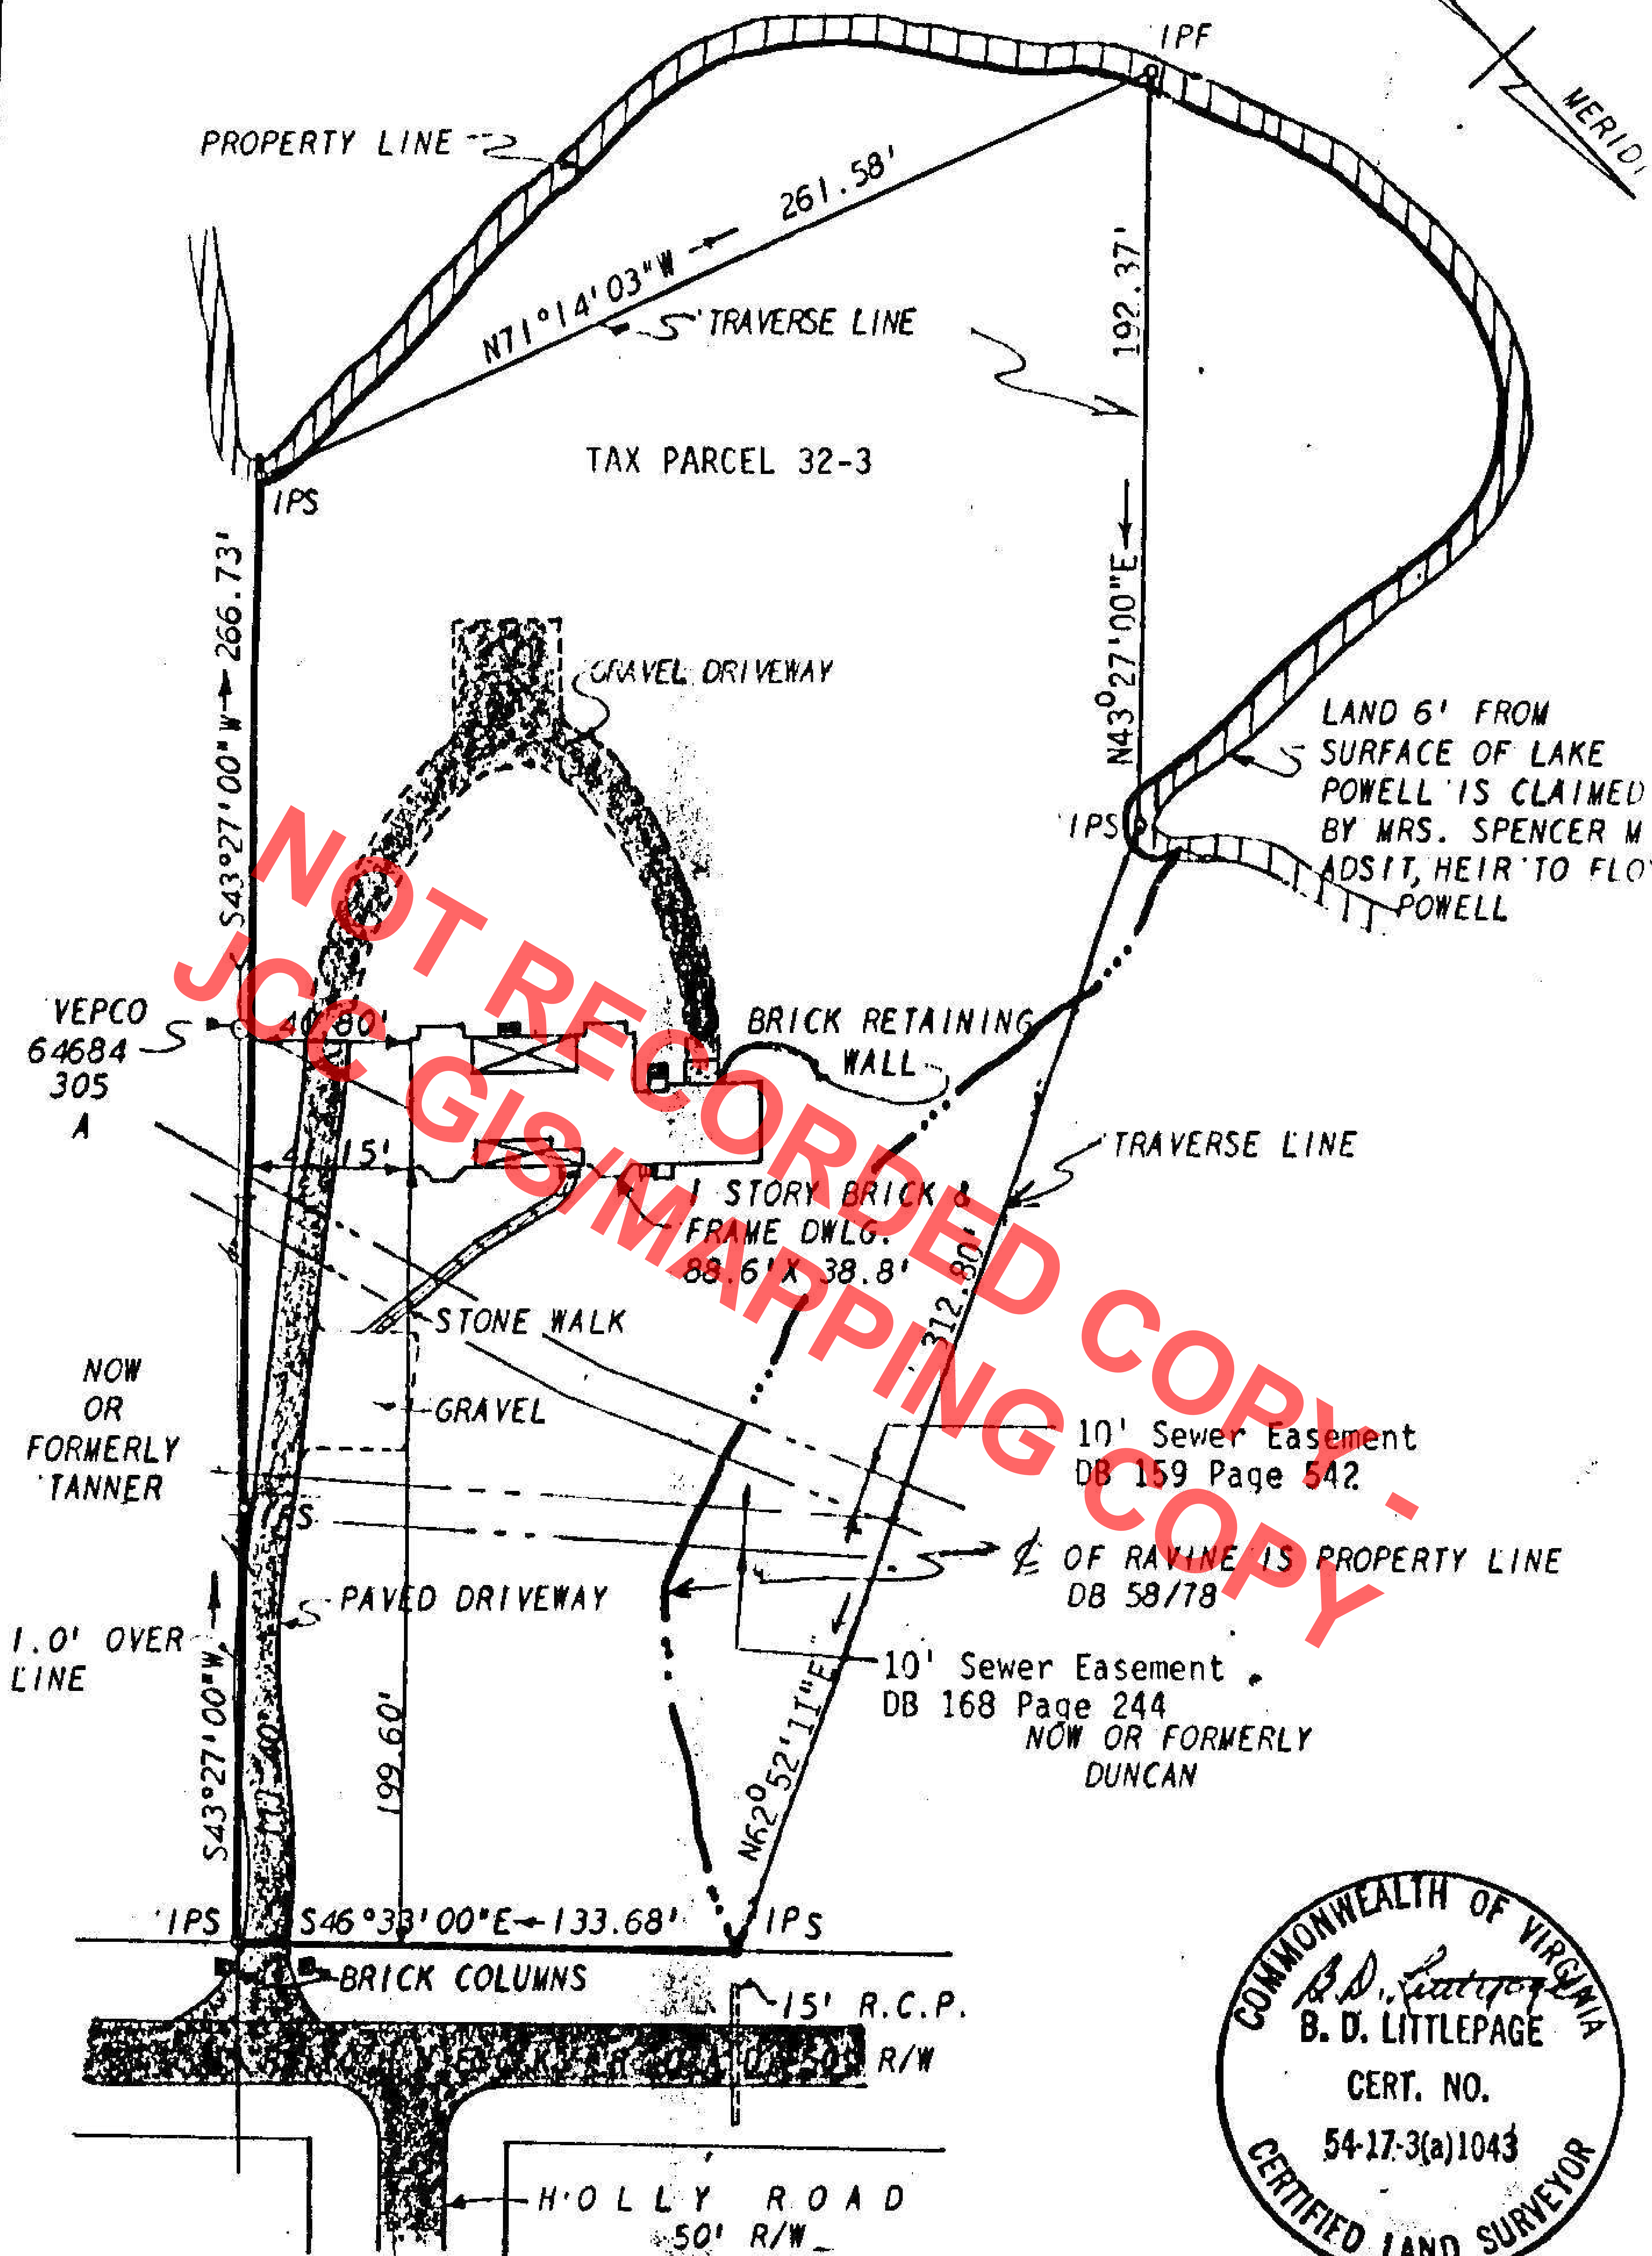

L. V. WOODSON & ASSOCIATES, INC., ENGINEERS, SURVEYORS & PLANNERS, P. O. BOX 633 WILLIAMSBURG, VIRGINIA 231

LEGEND: O = IP = IRON PIN, □ = MON = MONUMENT, — = PROPERTY LINE, - - - = CENTERLINE, - - - - = EASEMENT LINE

A SURVEY OF 2.15 ACRES ±
FOR CONVEYANCE TO LAWRENCE H. & SOPHIA HOLMES
LYING IN JAMES CITY COUNTY, VIRGINIA

SCALE: 1"=60' REF: DB64/518 DATE: NOVEMBER 14, 1977 AREA: 2.15 ACRES ±