

(52-3)
(2-24)
24D
24C

5230200024


5230200024A

34B(2) 24

BOOK 144 PAGE 181

24A

24B

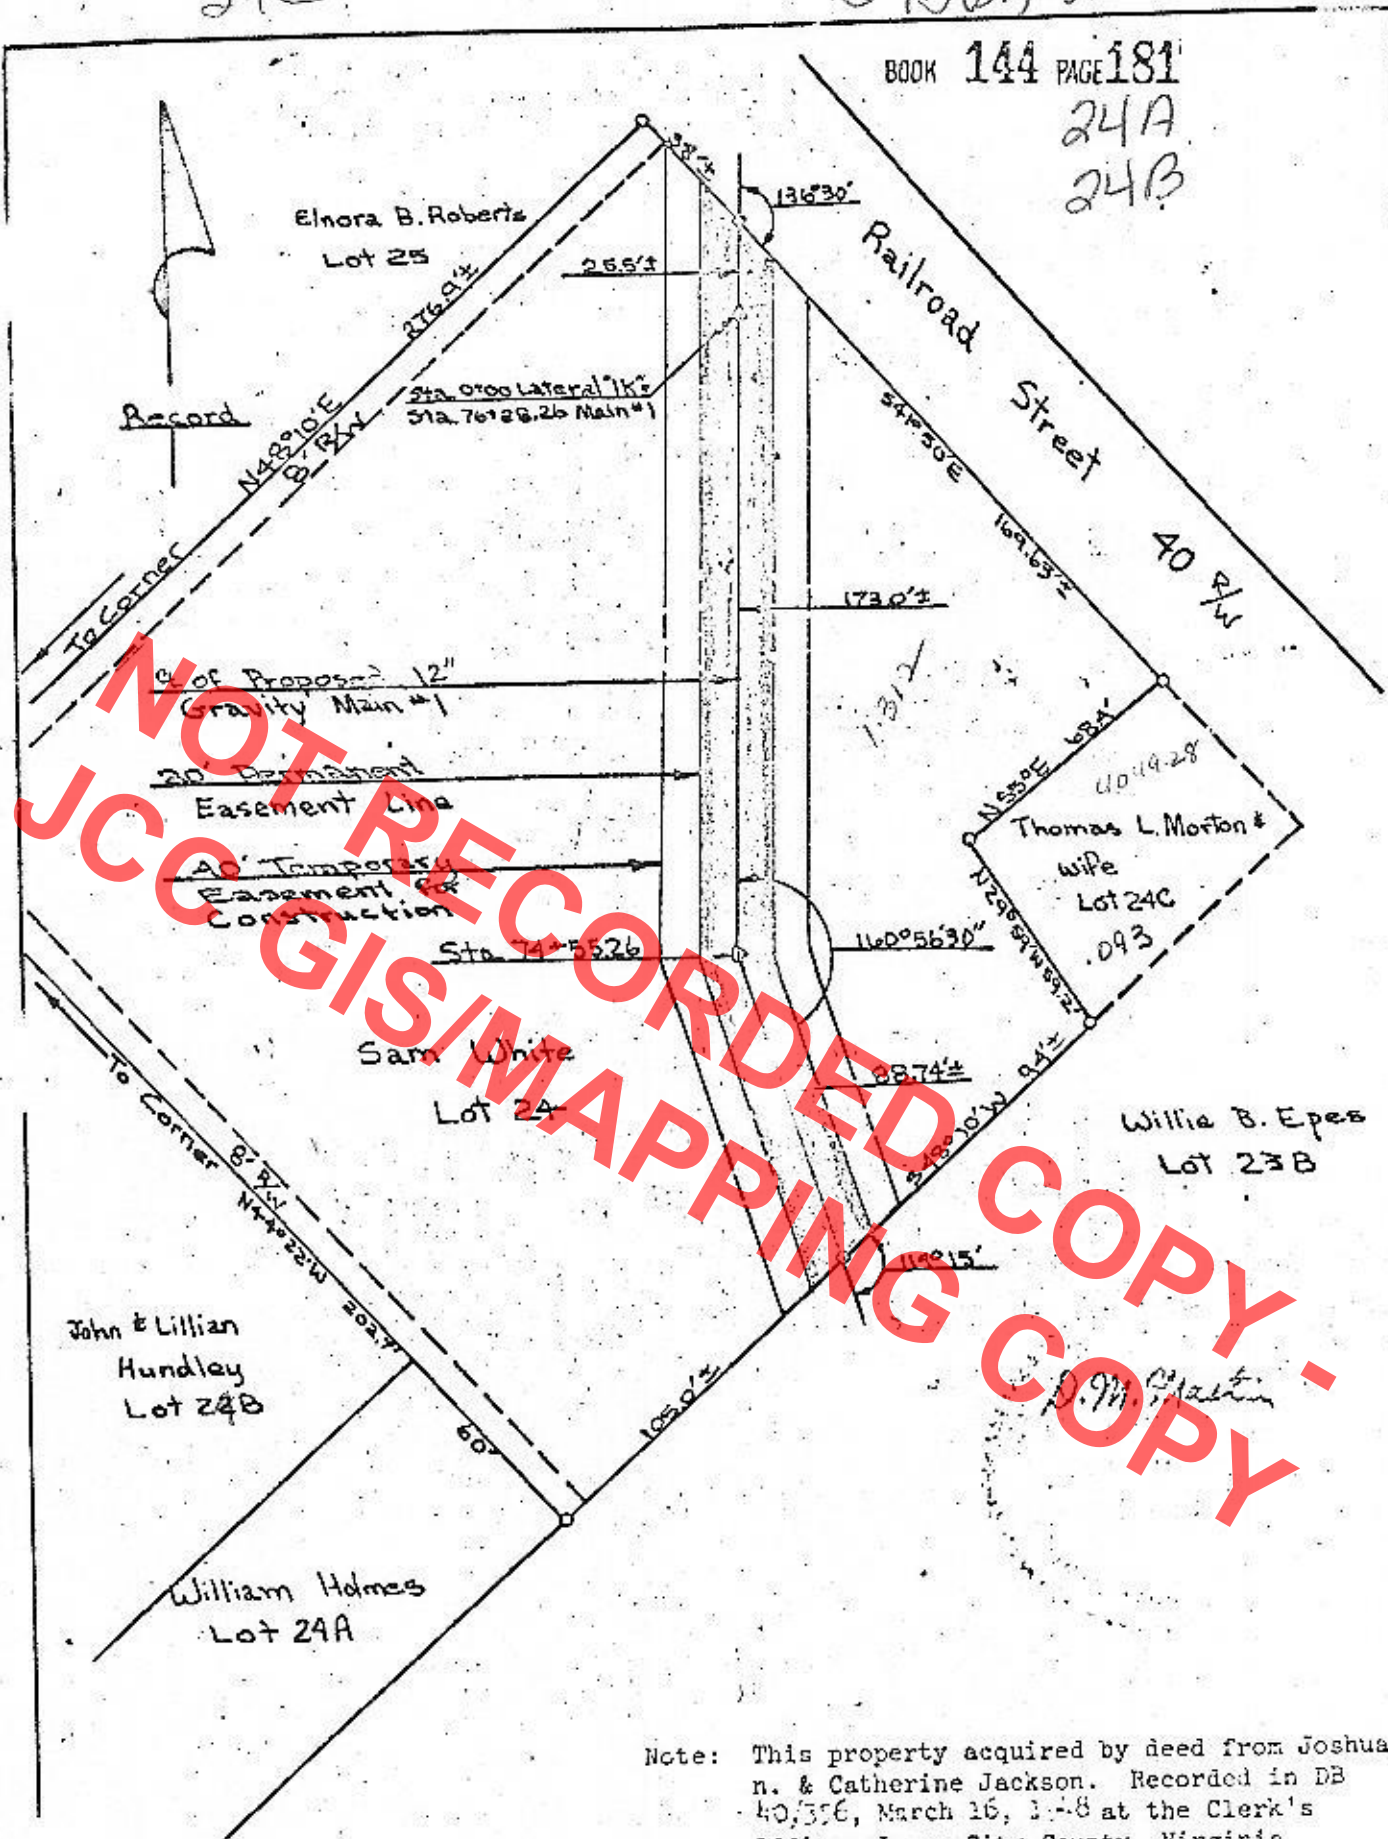

Note: This property acquired by deed from Joshua n. & Catherine Jackson. Recorded in DB 40,356, March 16, 1948 at the Clerk's Office, James City County, Virginia.

Note: For further reference see P.B. 9, page 37.

7201-28

DEWARD M. MARTIN & ASSOCIATES, INC. WILLIAMSBURG, VIRGINIA

Legend: $\circ$ = 1" Iron Pipe $\square$ = Mon. Monument $\text{---} \cdot \text{---}$ or $\text{---} \cdot \text{---}$ = Easement Line

A Plat for Easement

From: Sam White, Roberts District

To: James City County Sanitary District #2, James City County, Virginia

Scale 1"=50' Ref. Noted Date: August 13, 1972 Area