


PW 5230200031

Gran

5230200031

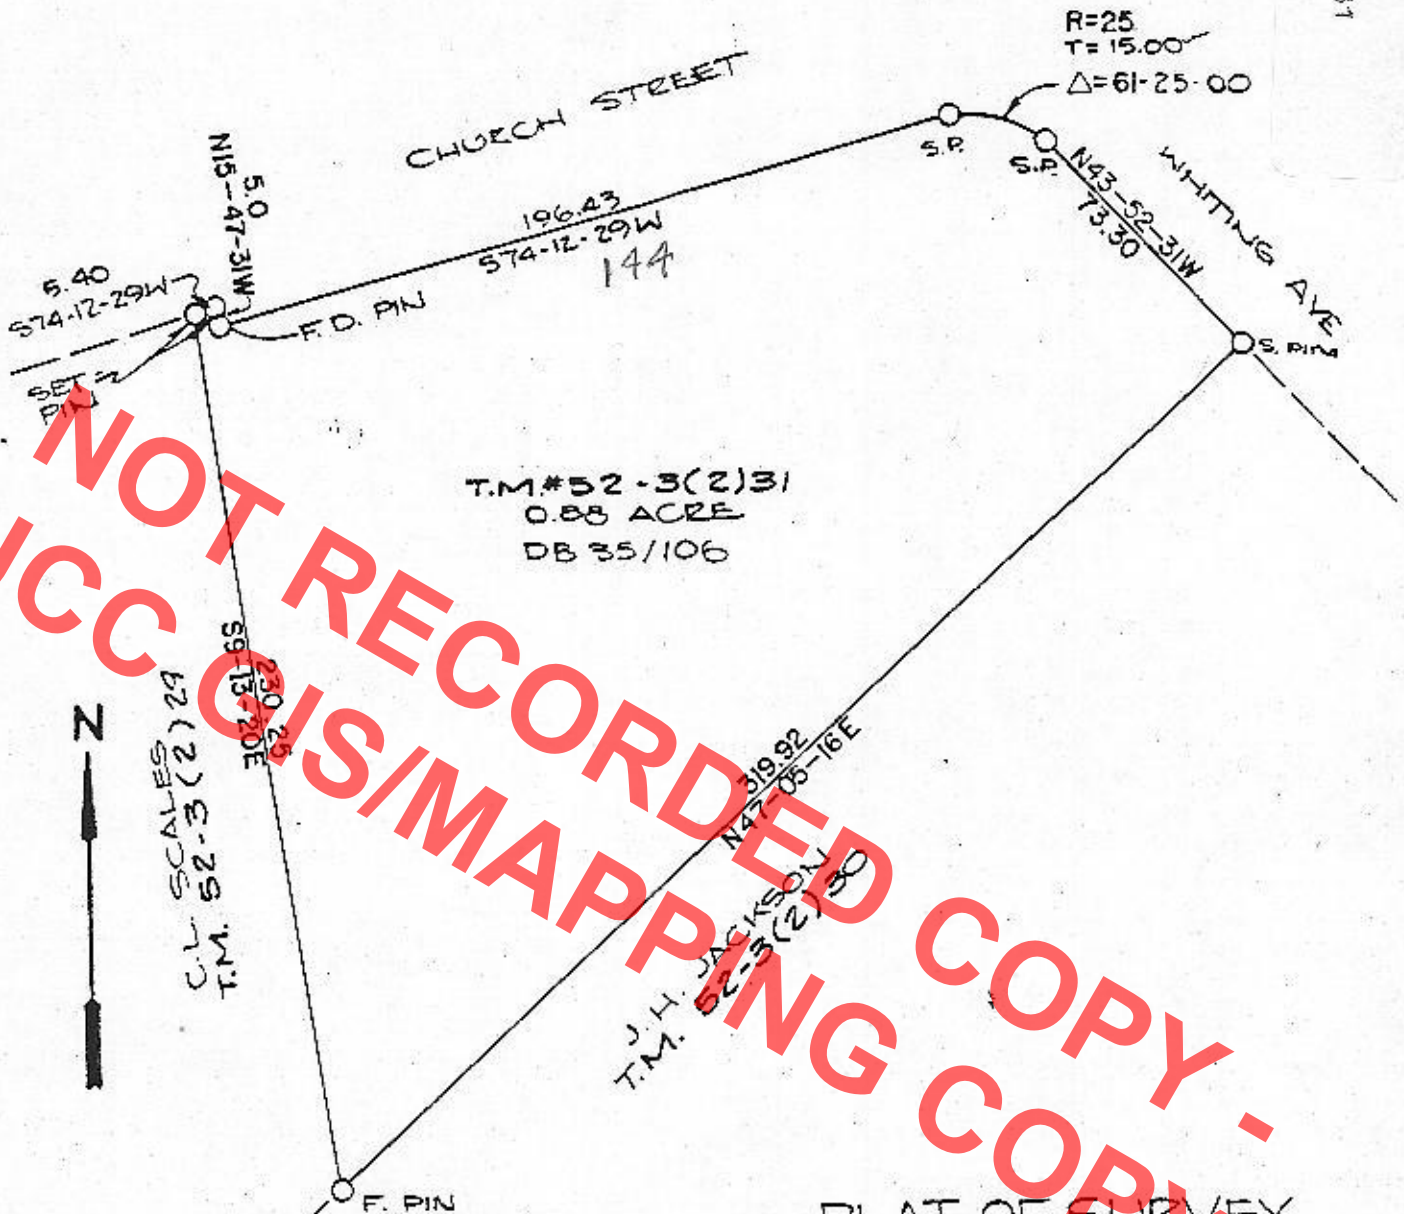


T.M.#52-3(2)31
0.88 ACRE
DB 35/106



C.L. SCALES
29
(2) 3-25
T.M.

J.H. JACKSON
T.M. 52-3(2)30

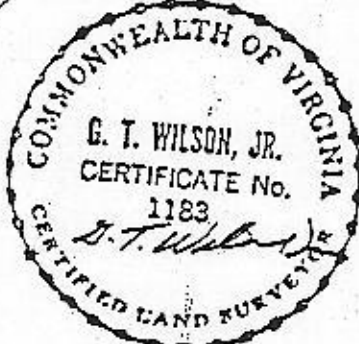

PLAT OF SURVEY
A PARCEL CONTAINING 0.88 ACRE
OWNED BY JAMES C. WILLIAMS
TO
HAMPTON REDEVELOPMENT
AND HOUSING AUTHORITY
ROBERTS DISTRICT J.C. CO., VA

DB REF. 35/106

TAX MAP #
52-3(2)31

REVISIONS					SCALE	ENG.	DES.
NO.	SYMBOL	BY	DATE	DESCRIPTION	1"=50'		
NO. 1		BY [Signature]	DATE 4/7/85	ADDED DATE	DATE 9/17/85	DWN BY E.P.	CHK BY

BUCHART-HORN, INC.
Consulting Engineers & Planners
YORK, PA. WASHINGTON, D.C. LEWISBURG, PA.
BALTIMORE, MD. MEMPHIS, TENN. NEW ORLEANS, LA.
WILLIAMSBURG, VA. CHARLESTON, W.VA.

JOB NO.
90167-08
10F1