


For Ordinance No. 124
 Vacate Property lines lots
 49, 50, 51 & 52 See PB 191 page 308
 Recorded January 19, 1979
 J. H. Geddy, Clerk
 J. H. Geddy, Clerk
 J. H. Geddy, Clerk


TERRACE

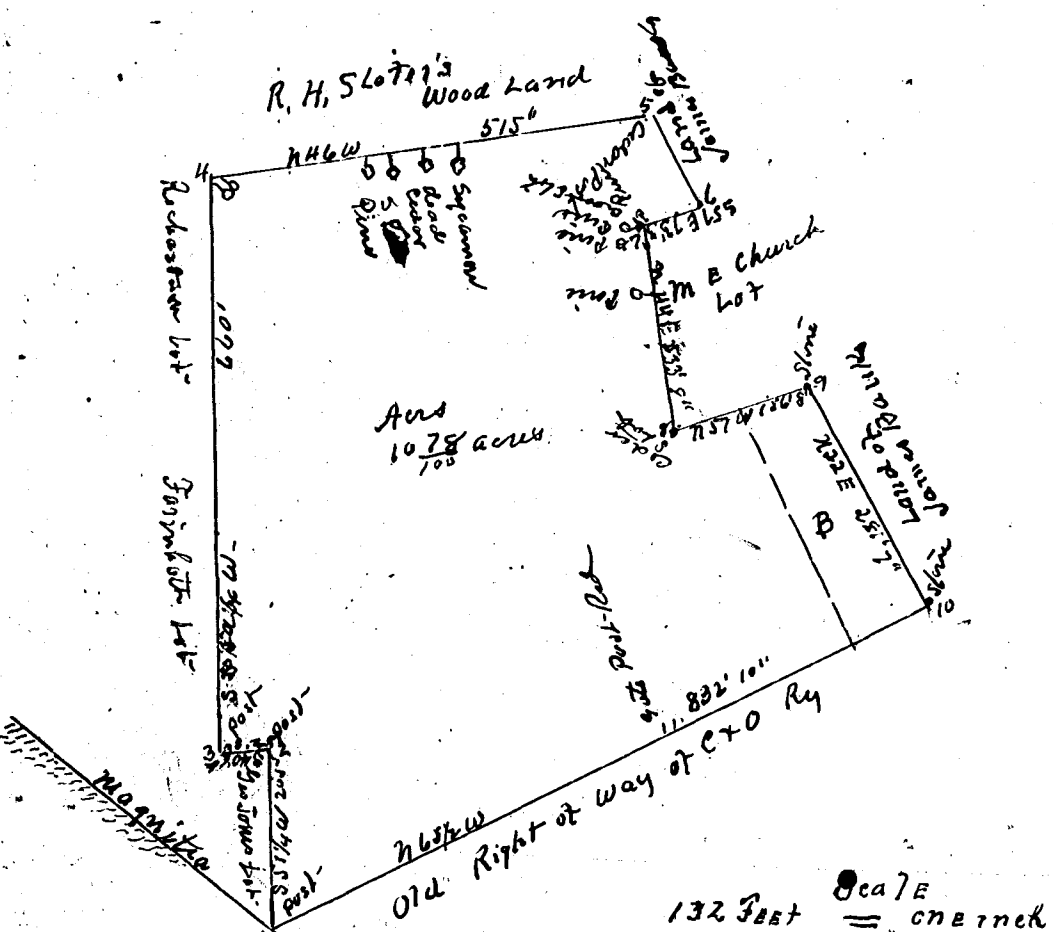

Area of Whole Tract
 10 7/8 ACRES
 Entered Sep 9-1915
 J. H. Geddy, Clerk

A Plat of a piece of open land situate
 at Roanoke, James City County, Virginia purchased
 by Thomas P. Hammer of Phila. Pa. from R. H.
 Slater of Newmarket, Virginia, Surveyed for
 the said Thos. P. Hammer Nov. 23d 1914 by
 Sydney Smith, Surveyor for York County.
 The courses & distances are given on this plat
 as well as the areas. Given under my hand
 at my office this 12th day of Nov 1914
 Sydney Smith
 S. Y. Co

A plat of, and division into lots of a certain piece of
 open land situate at Roanoke, James City Co Va purchased by
 Thos. P. Hammer of Phila Pa from R. H. Slater
 Newport News Va. Surveyed and cut off from the large original
 tract of said Slater for said Hammer Nov 23-1914 by Sydney
 Smith surveyor for York Co Va divided into lots for said
 Hammer by same surveyor on April 19, 20, 23 & 28, 1915
 as set by said Hammer as divided with some change
 of road ways. Sept 25-1915, this piece of land as a
 whole contains 10 7/8 acres.
 This plat was originally recorded
 May 11-1915 in Plat Book No 2 page 28
 The written plat being the same identical
 piece of land, the only change being
 in the size and number of the lots.
 The said Thos. P. Hammer
 especially reserves to himself and
 his heirs assigns, the fee in all
 streets, lanes, avenues and drives
 on said land, as designated on
 this plat with the right to lay
 electric, sewerage, water, gas,
 telephone and electric power
 lines, telegraph and electric power
 poles, and such other utility
 commodities that will benefit
 the residents of Terrace

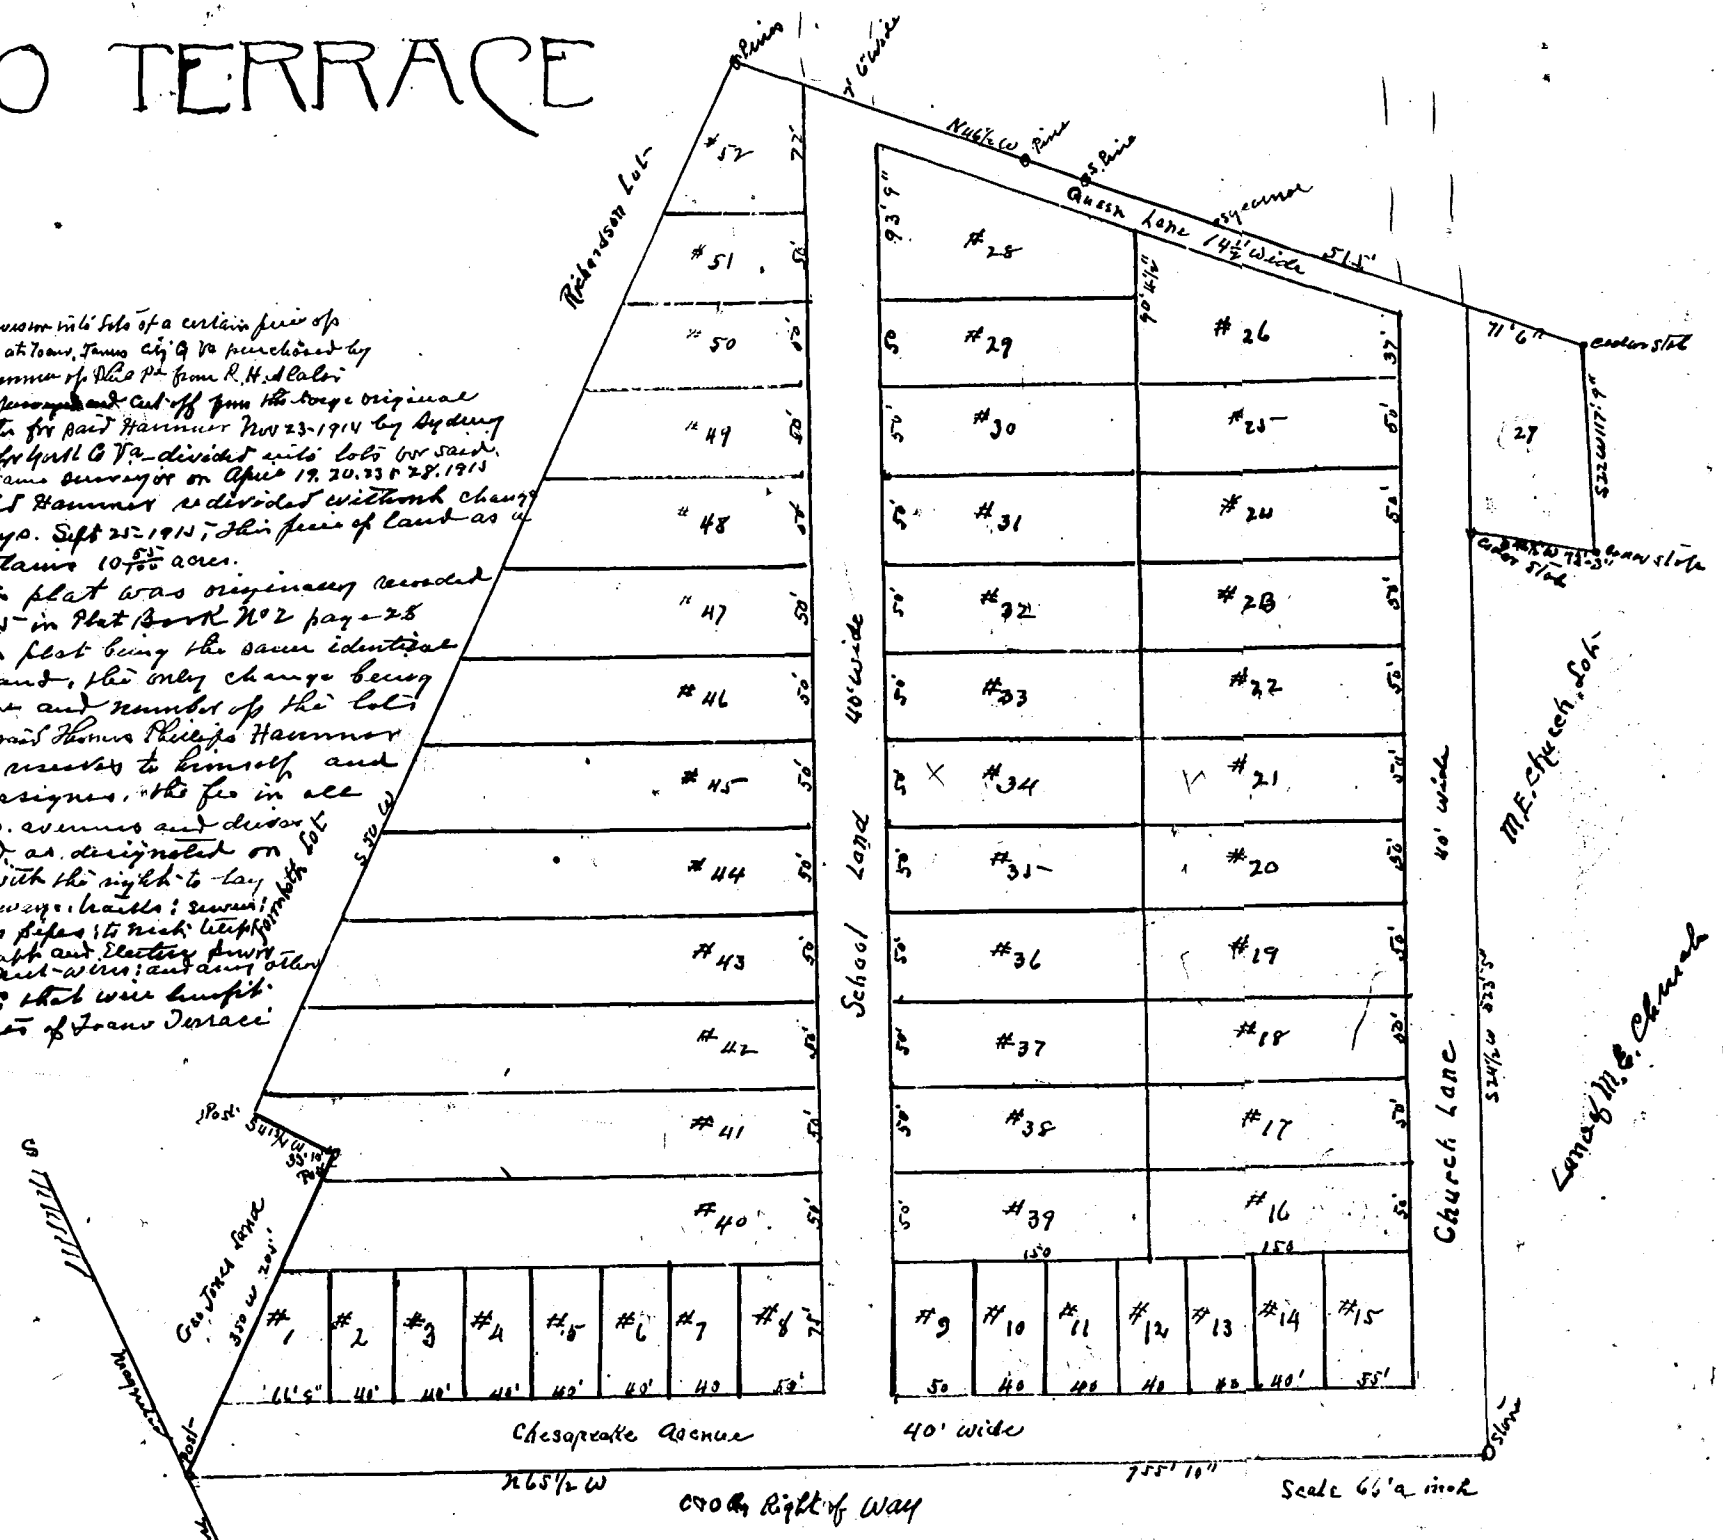

Recorded Oct. 1st 1915
 Plat Book No 2 at pp 29
 J. H. Geddy, Clerk

