


Recorded July 5, 1920.
J. B. Perkins
Virginia Beach, Dept. Clerk

JAMES RIVER

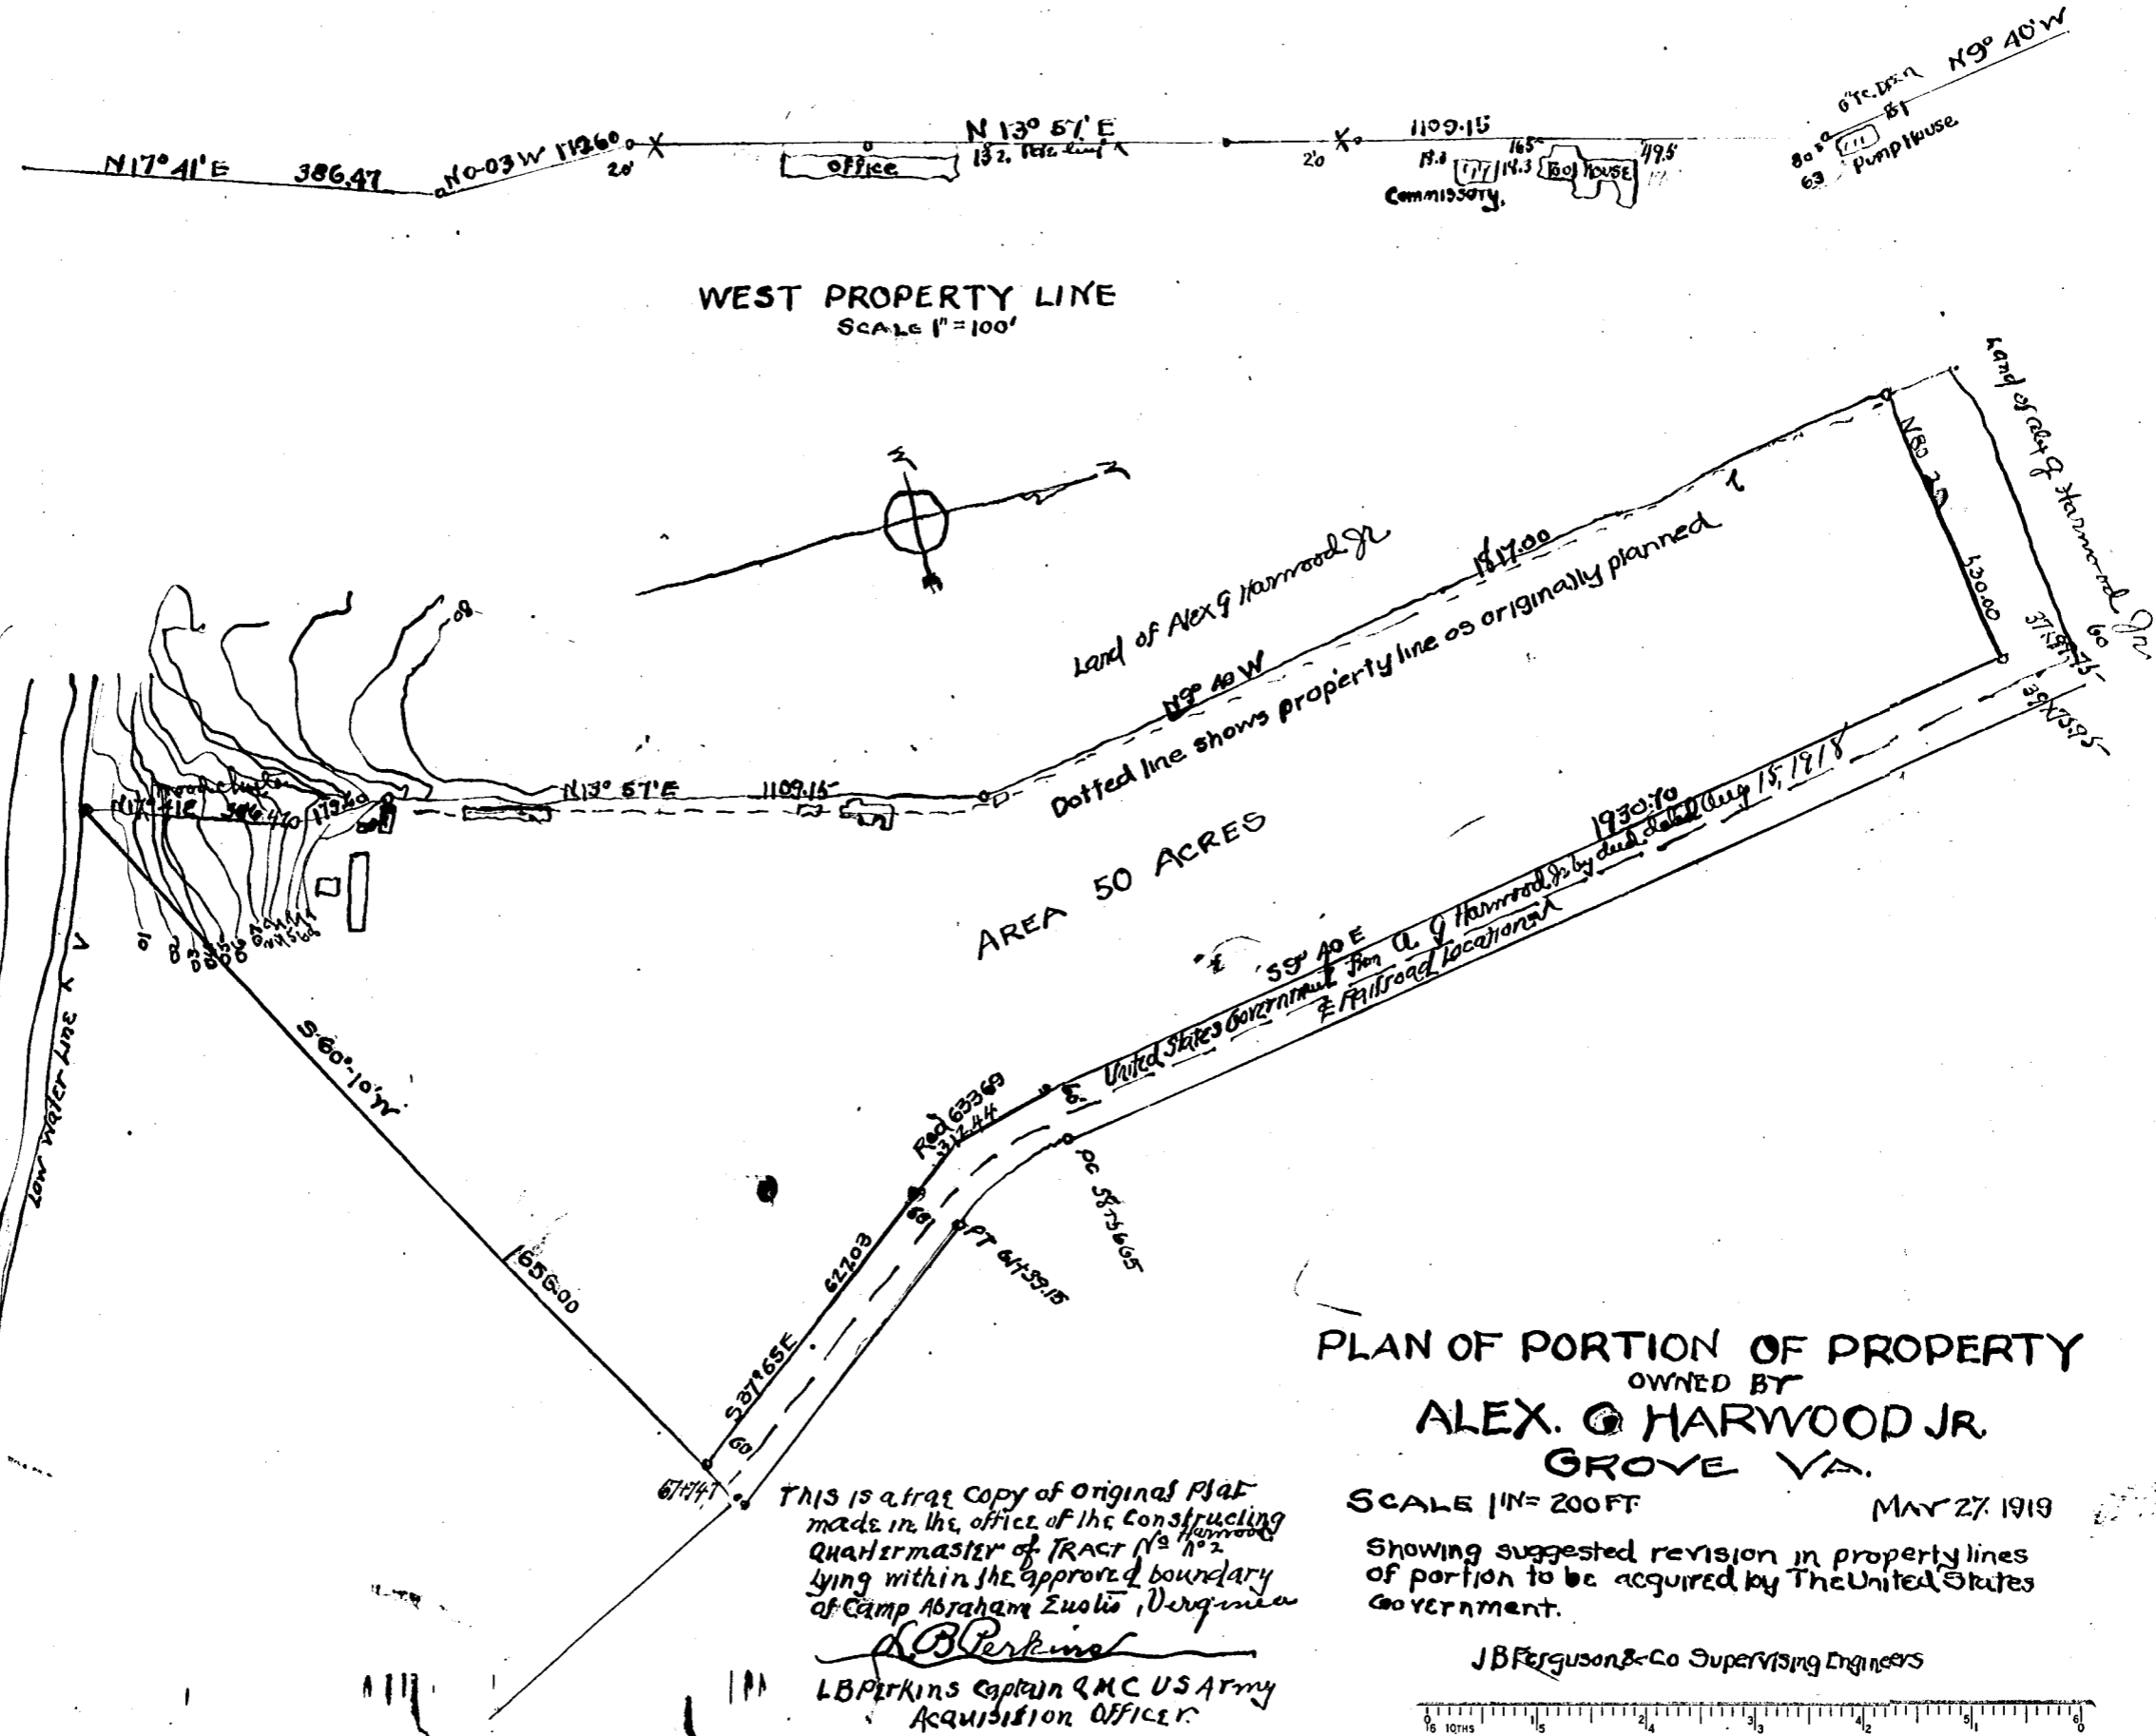


PLAN OF PORTION OF PROPERTY
OWNED BY
ALEX. G. HARWOOD JR.
GROVE VA.

SCALE 1" = 200 FT. MAY 27 1919

Showing suggested revision in property lines
of portion to be acquired by The United States
Government.

J.B. Ferguson & Co Supervising Engineers

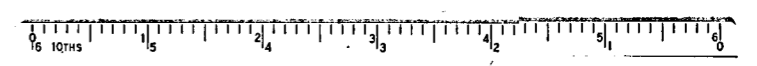

THIS IS A TRUE COPY OF ORIGINAL PLAT
MADE IN THE OFFICE OF THE CONSTRUCTING
QUARTERMASTER OF TRACT No. 112
LYING WITHIN THE APPROVED BOUNDARY
OF CAMP ABRAHAM ZULIS, VIRGINIA

L.B. Perkins
L.B. Perkins Captain QMC US Army
ACQUISITION OFFICER