



VIRGINIA ELECTRIC & POWER CO.  
**WILLIAMSBURG-YORKTOWN**  
 TRANSMISSION LINE  
 PLAT TO ACCOMPANY RIGHT-OF-WAY AGREEMENT  
 Daniel Smith  
 DISTRICT OF JAMES CITY VA.  
 SCALE EACH FT. 1-23-26  
 SURVEYED BY *Smith* W-Y-1926-22

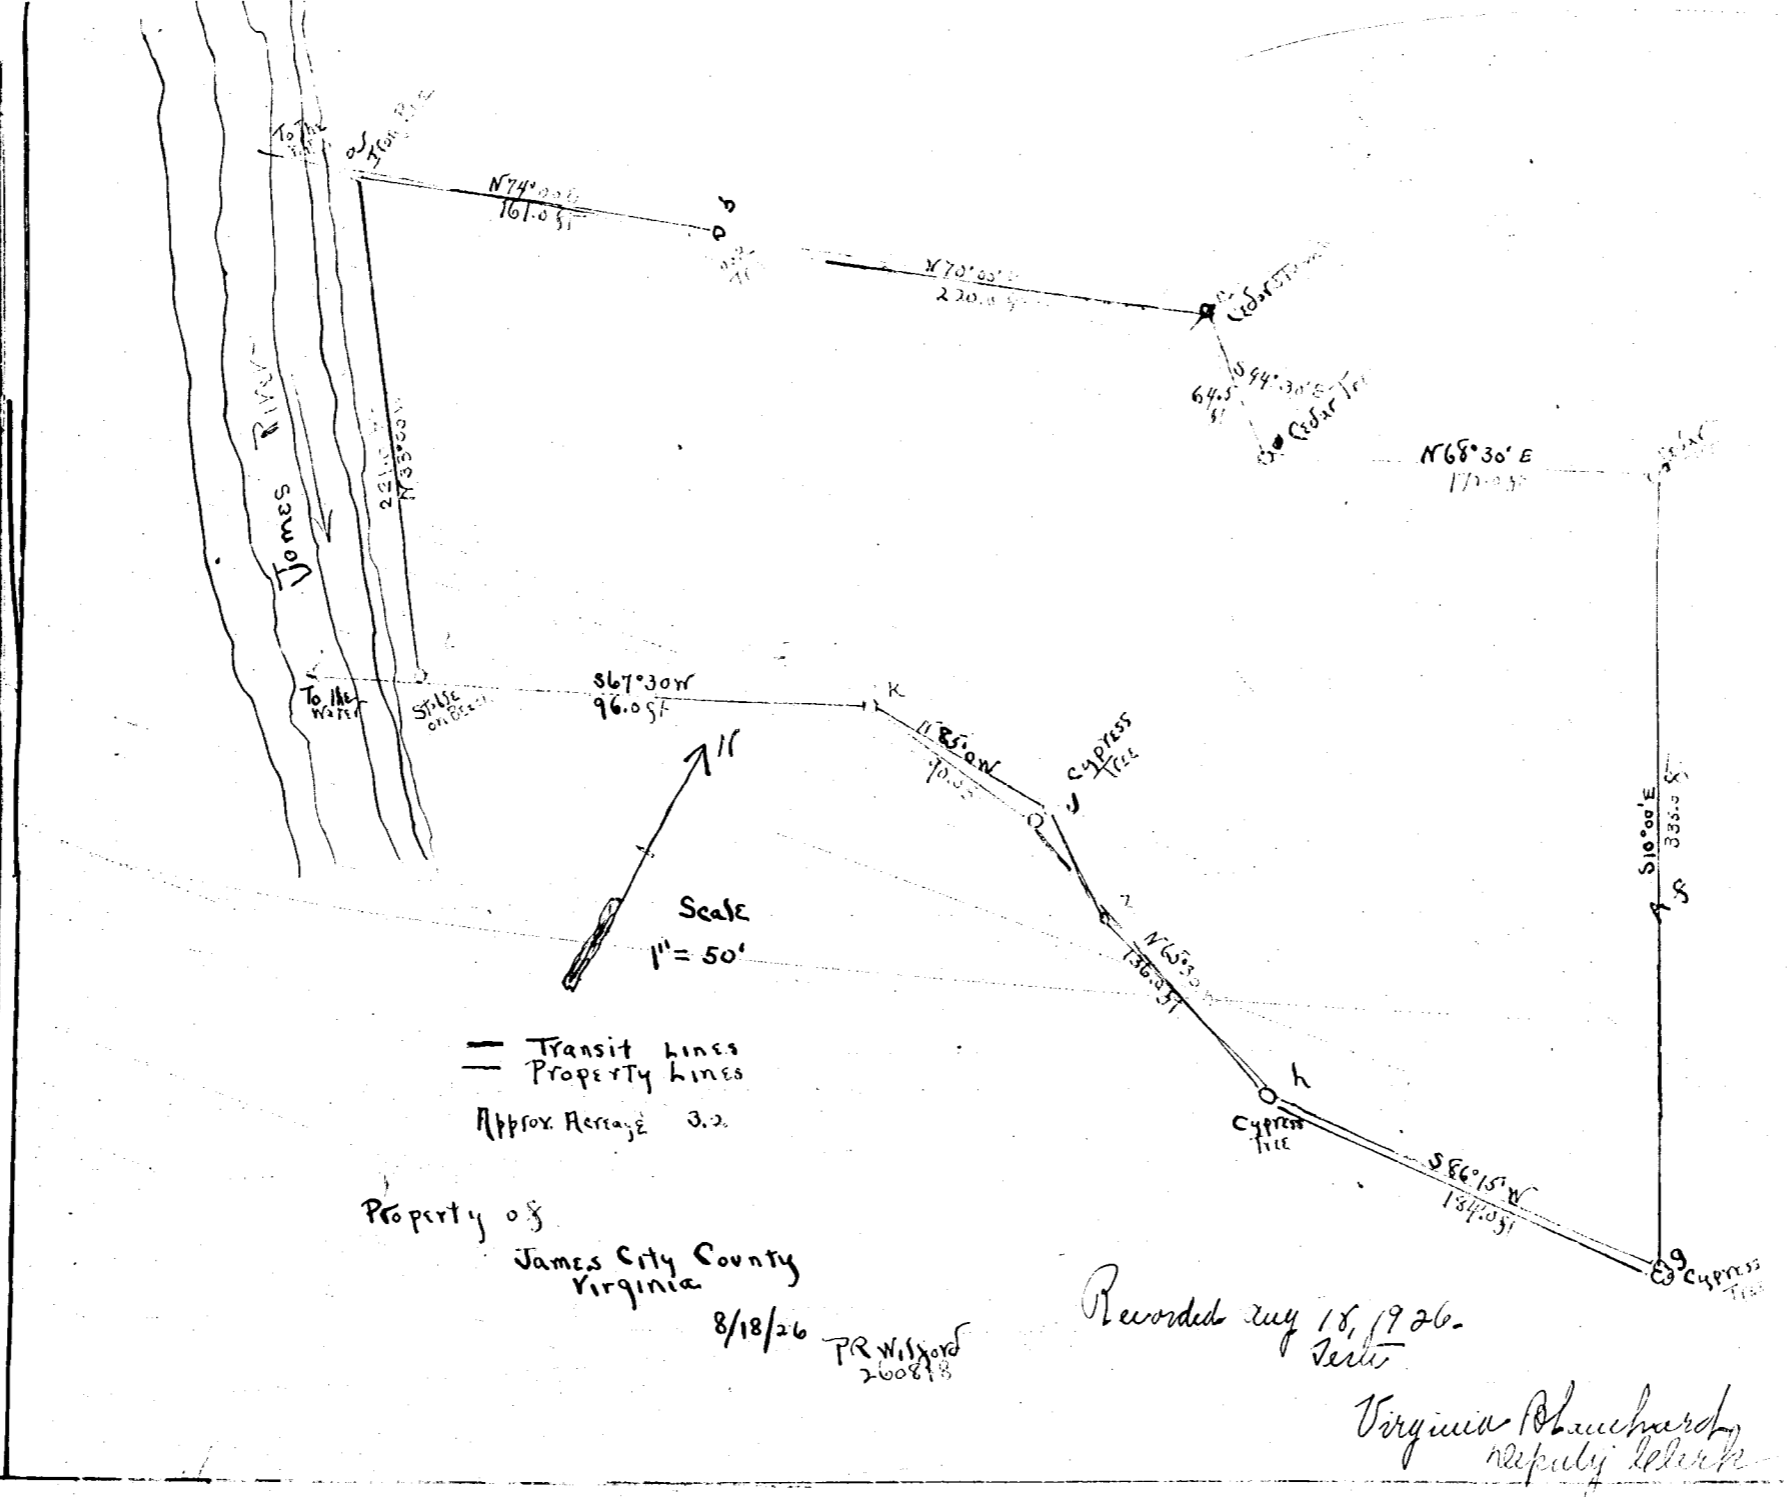


Property of  
 James City County  
 Virginia  
 8/18/26  
 PR Wilford  
 260878

Recorded July 18, 1926.  
*Virginia Bauchmanby*  
 Deputy Clerk

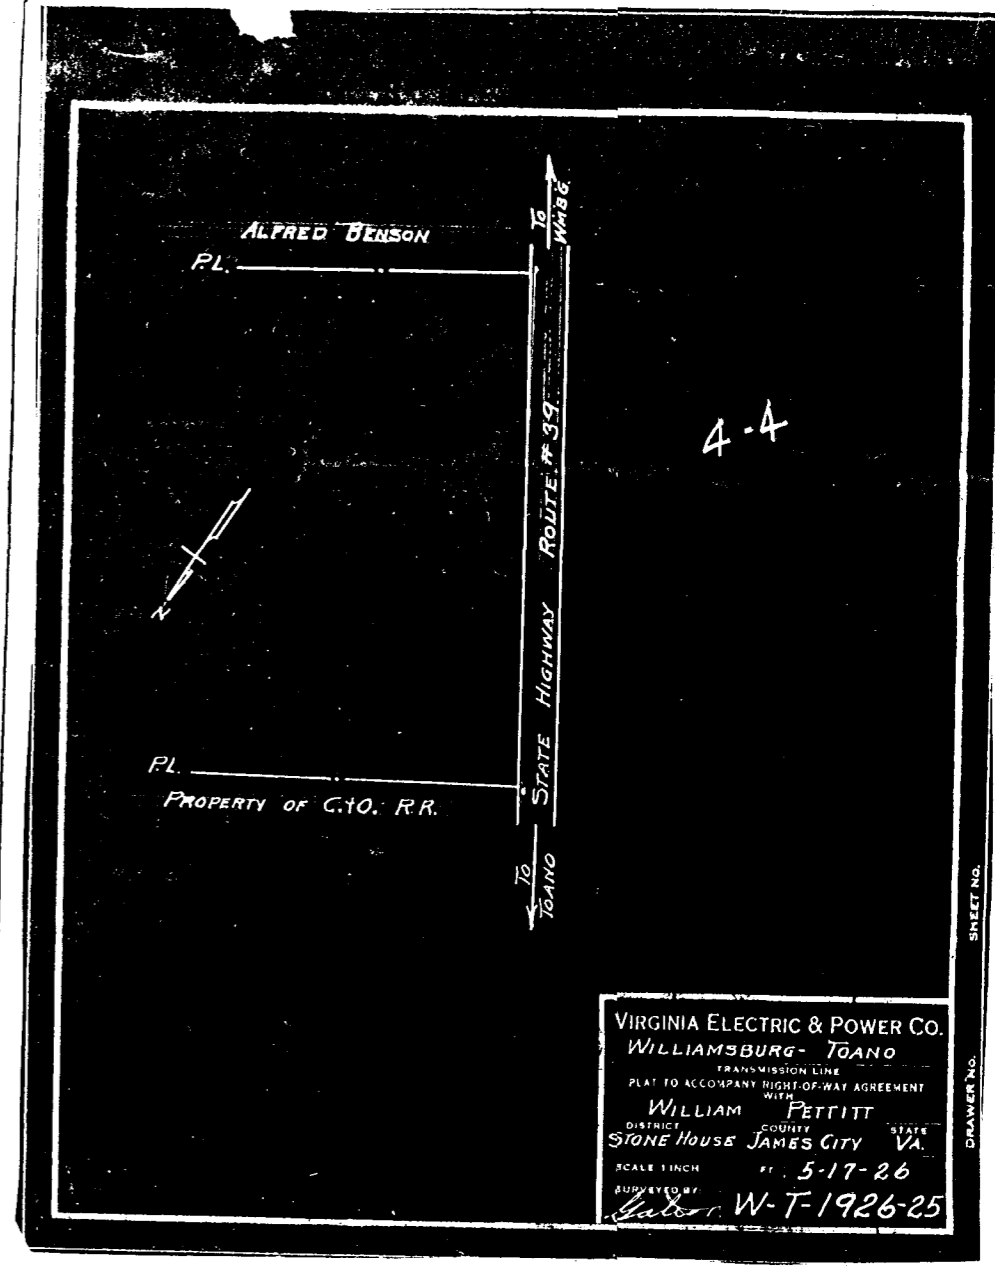

VIRGINIA ELECTRIC & POWER CO.  
**WILLIAMSBURG-TONANO**  
 TRANSMISSION LINE  
 PLAT TO ACCOMPANY RIGHT-OF-WAY AGREEMENT  
 WITH  
 WILLIAM P. PETTITT  
 DISTRICT OF JAMES CITY VA.  
 SCALE EACH FT. 5-17-26  
 SURVEYED BY *Smith* W-T-1926-25

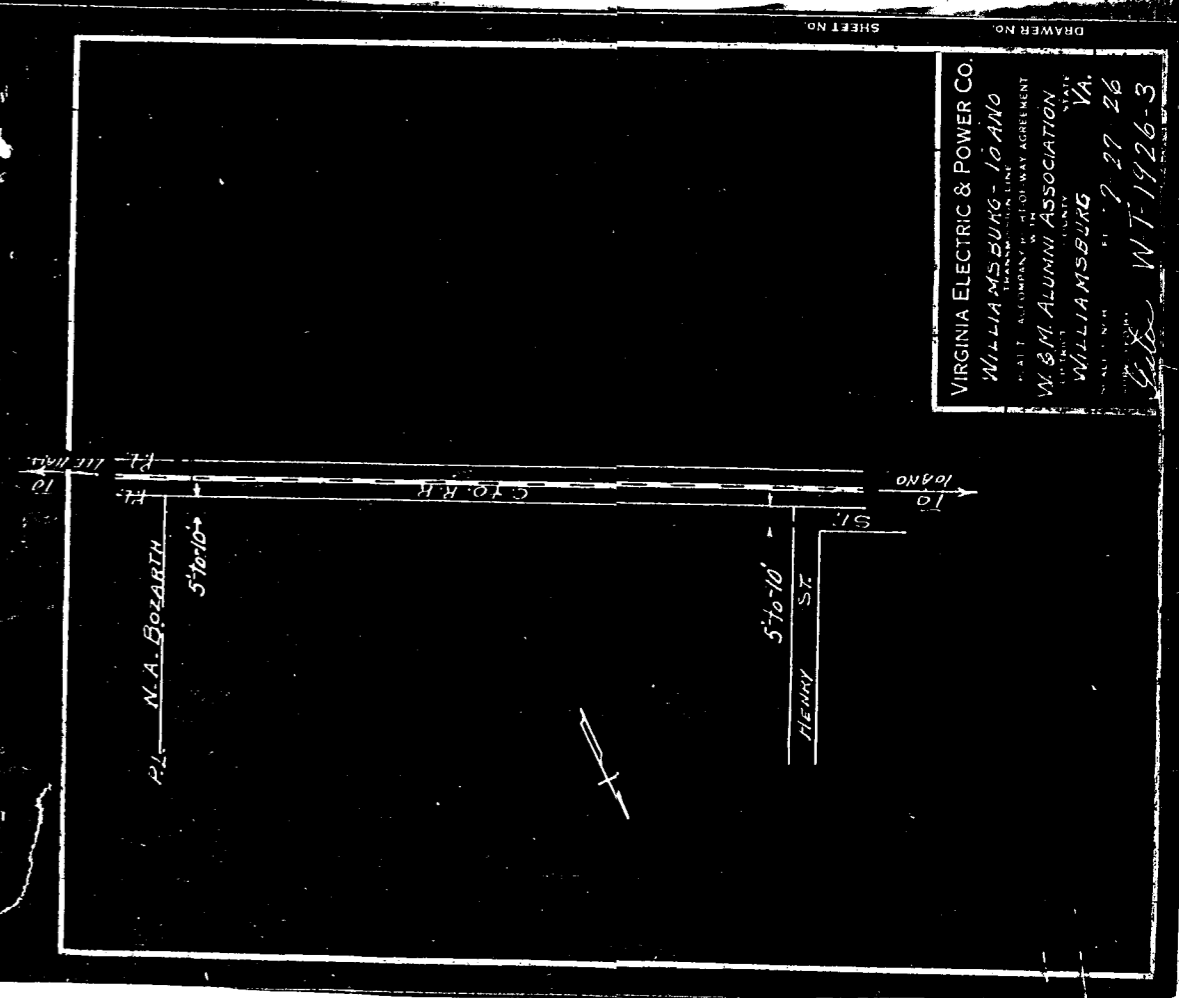

VIRGINIA ELECTRIC & POWER CO.  
**WILLIAMSBURG-TONANO**  
 TRANSMISSION LINE  
 PLAT TO ACCOMPANY RIGHT-OF-WAY AGREEMENT  
 WITH  
 W. & M. ALUMNI ASSOCIATION  
 DISTRICT OF JAMES CITY VA.  
 SCALE EACH FT. 5-27-26  
 SURVEYED BY *Smith* W-T-1926-3