


Property of John M Woodward  
formerly

Property of M E Cottrell  
near Diascons, Va.


James City County  
Virginia

Scale 1" = 100'

P.R. Wilsons  
2/28/29

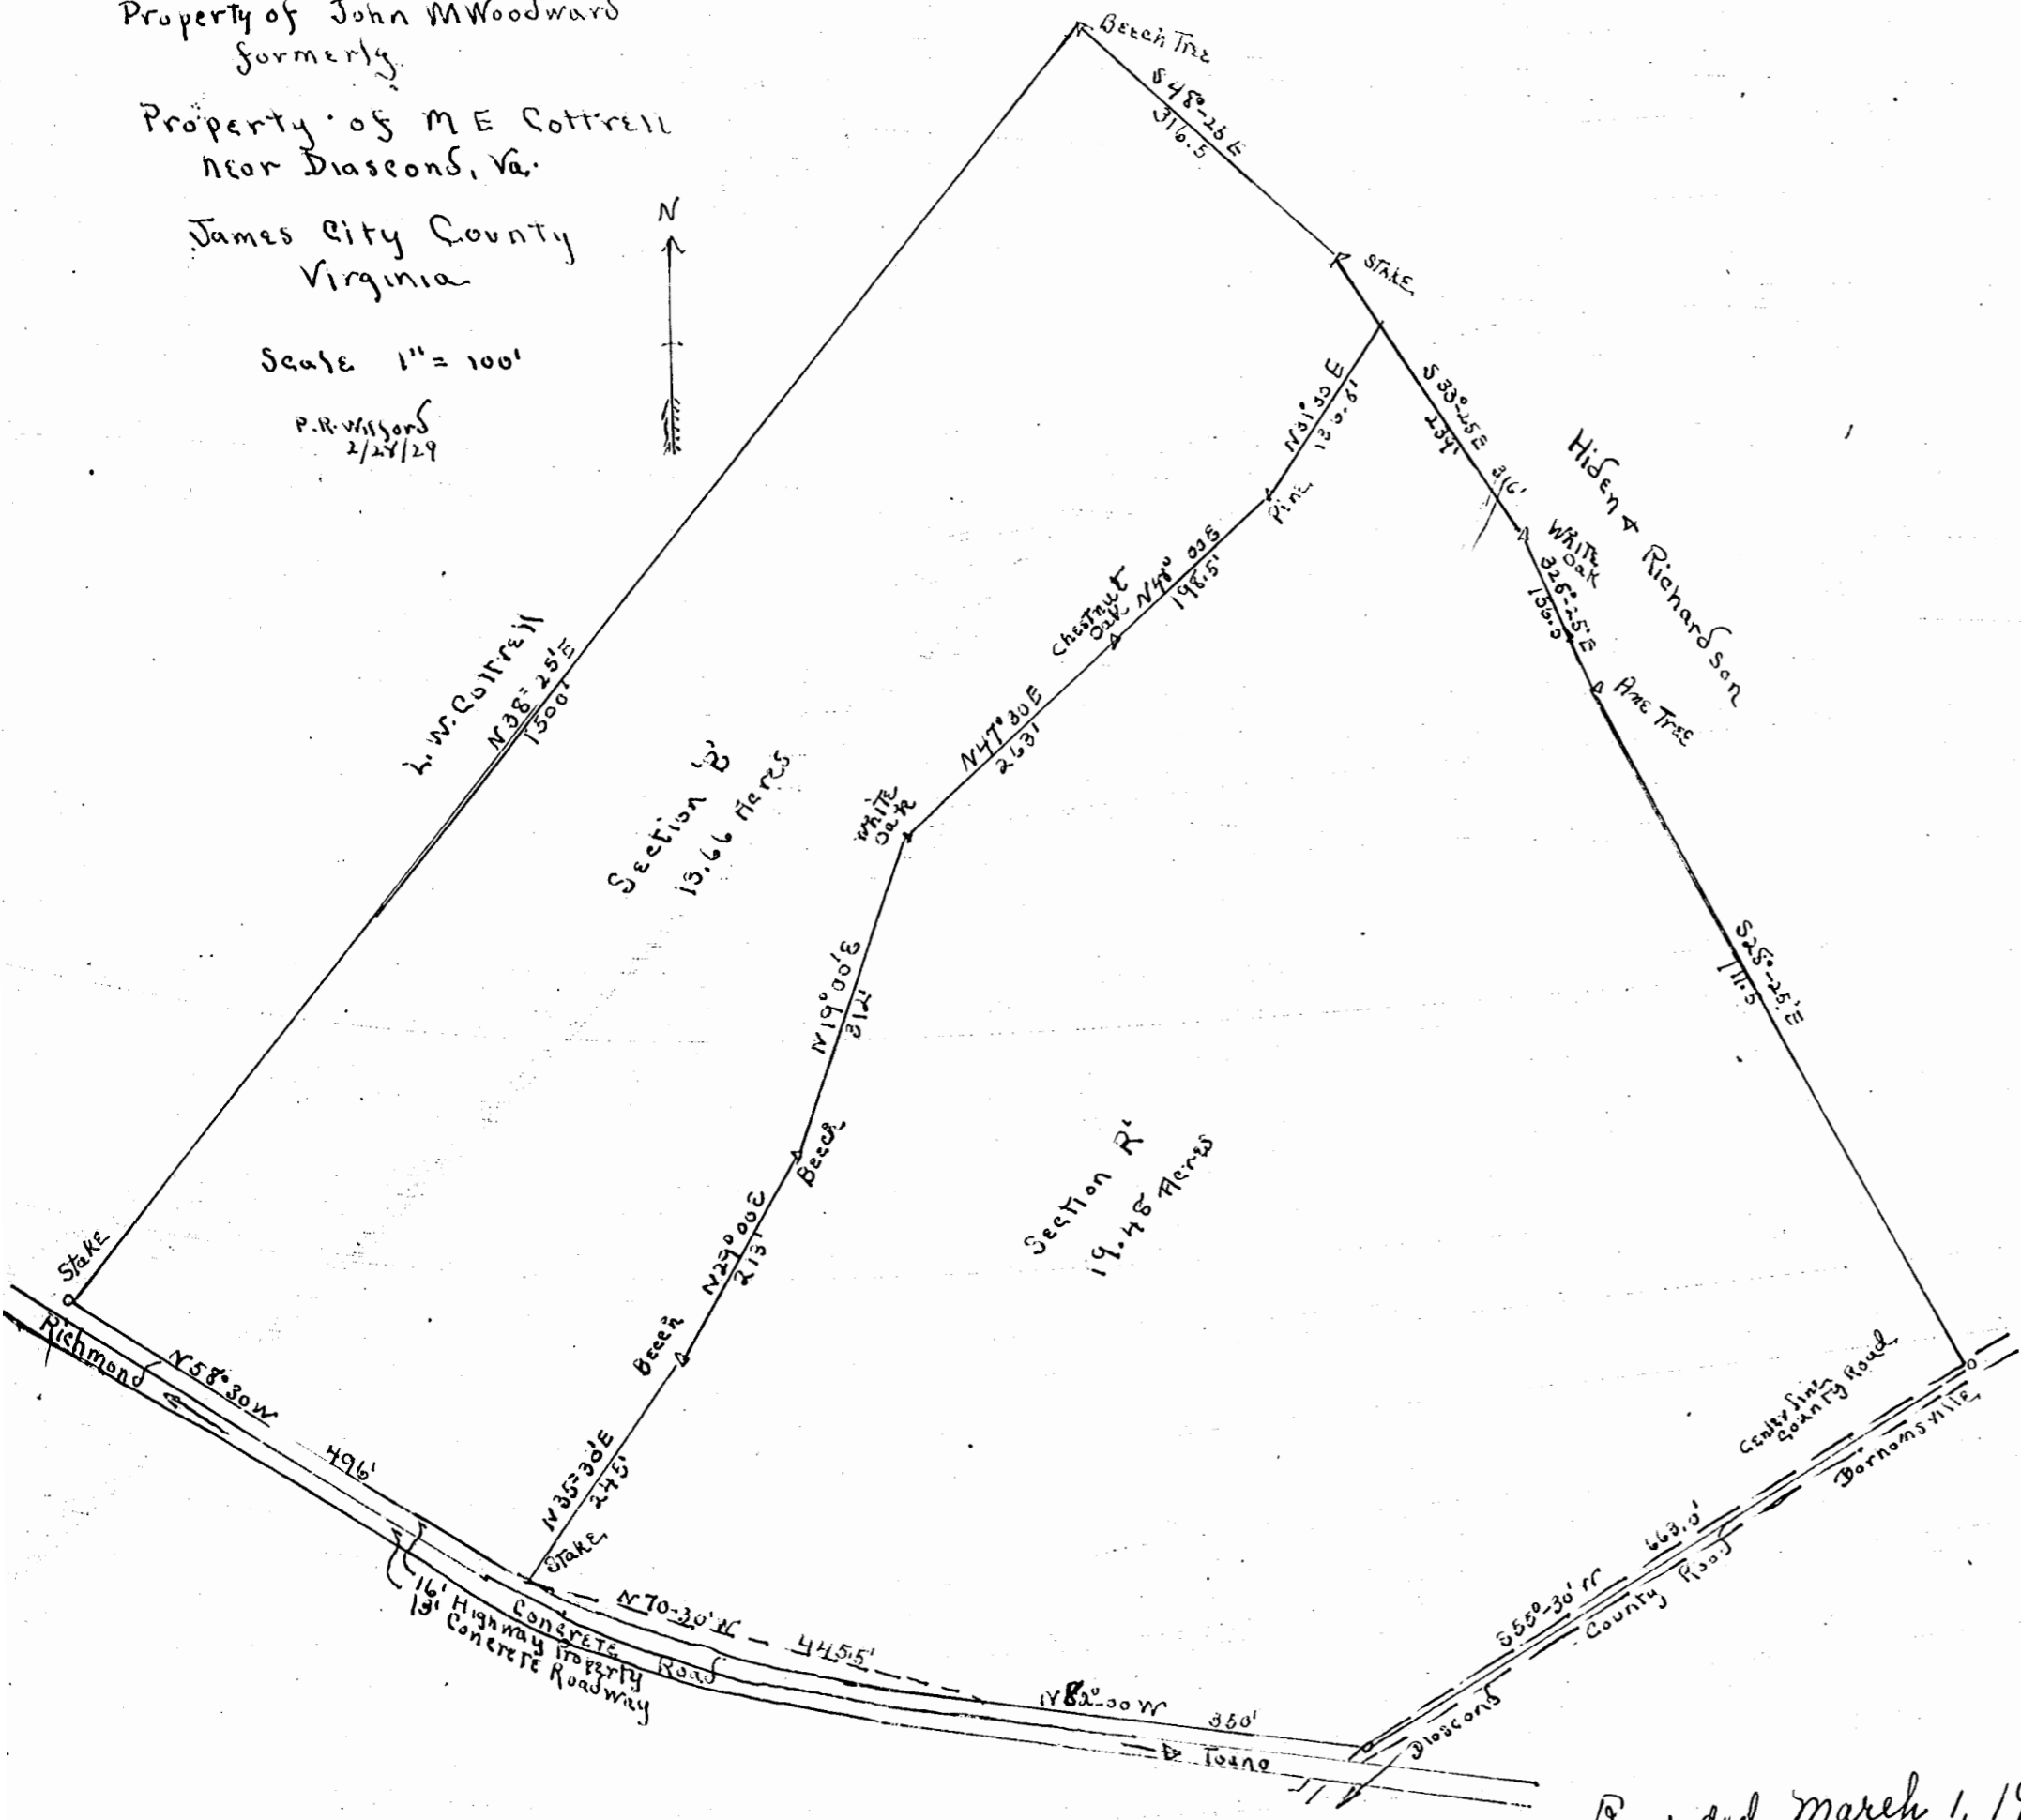

Recorded March 1, 1929  
Teste  
Virginia Blanchard  
Clerk

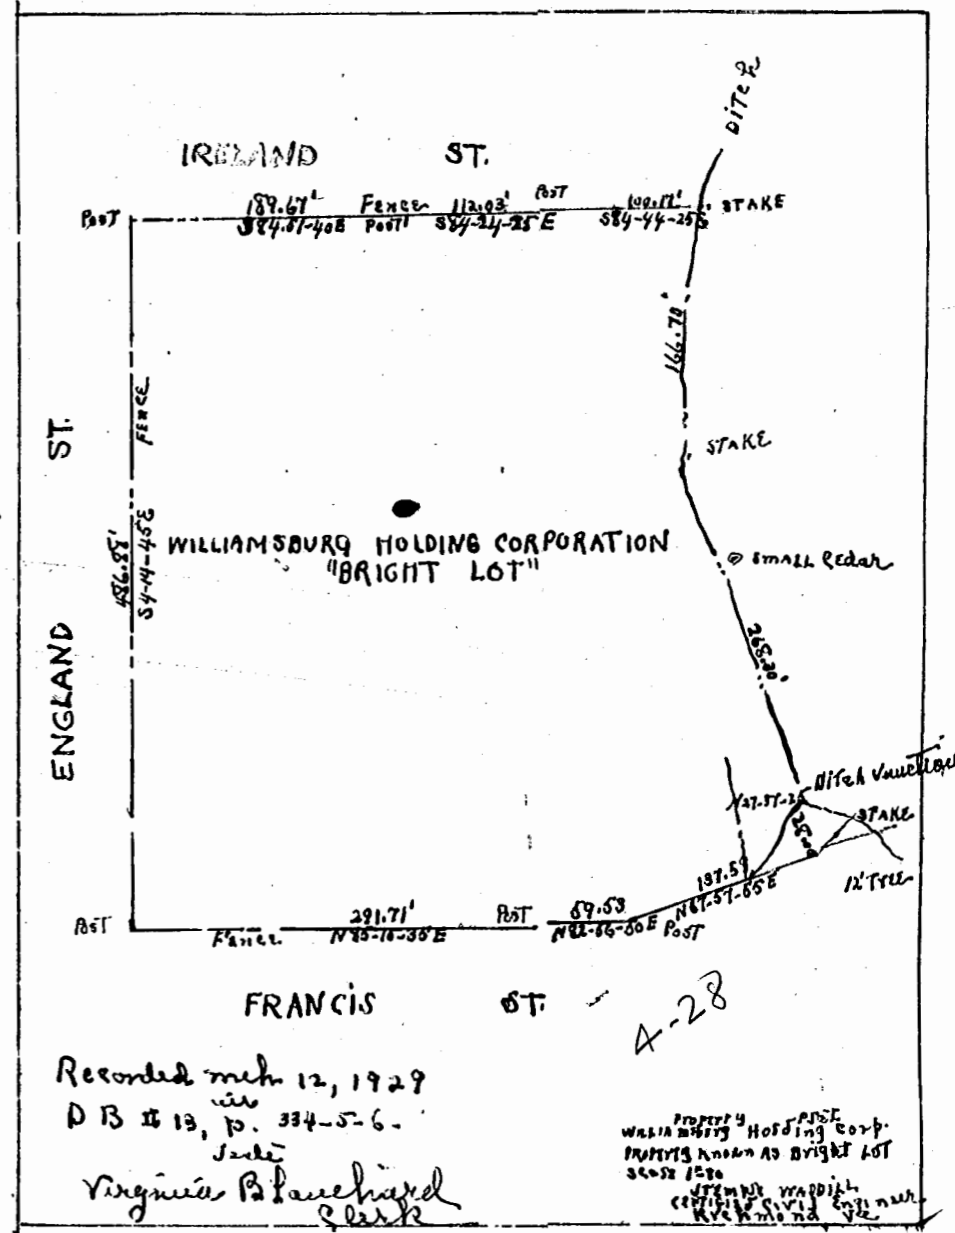


Recorded March 12, 1929  
DB # 13, p. 334-5-6.

Virginia Blanchard  
Clerk

A-28

PROPERTY HOLDING CORP.  
WILLIAMSBURG AS BRIGHT LOT  

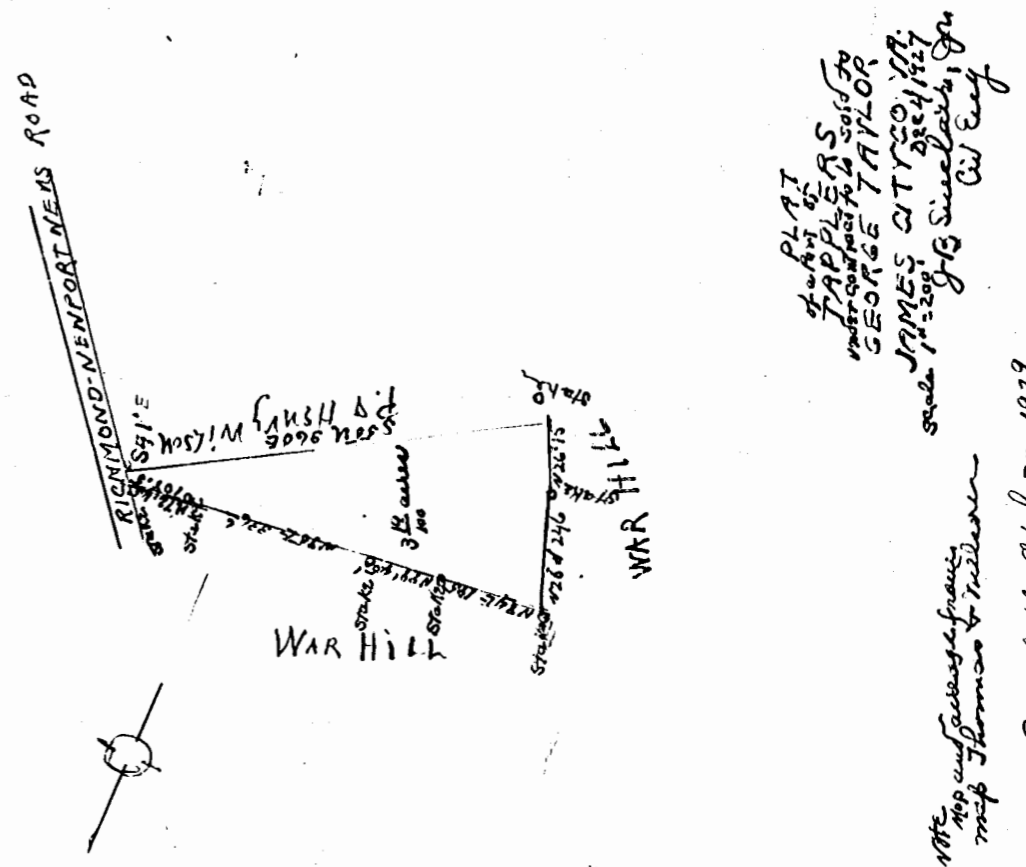


Recorded April 30, 1929  
DB # 27, p. 563 - Teste Virginia Blanchard  
Clerk

