


Legend
 Solid lines — original boundaries
 Broken " — altered

Alteration of Virginia Avenue, West Williamsburg Heights, as shown on plat Rec. P.D. 3, p. 32.

Recorded Sept 12, 1929

in
 D.B. 13, p. 360 —
 Teste

Th. Blanchard, Clerk

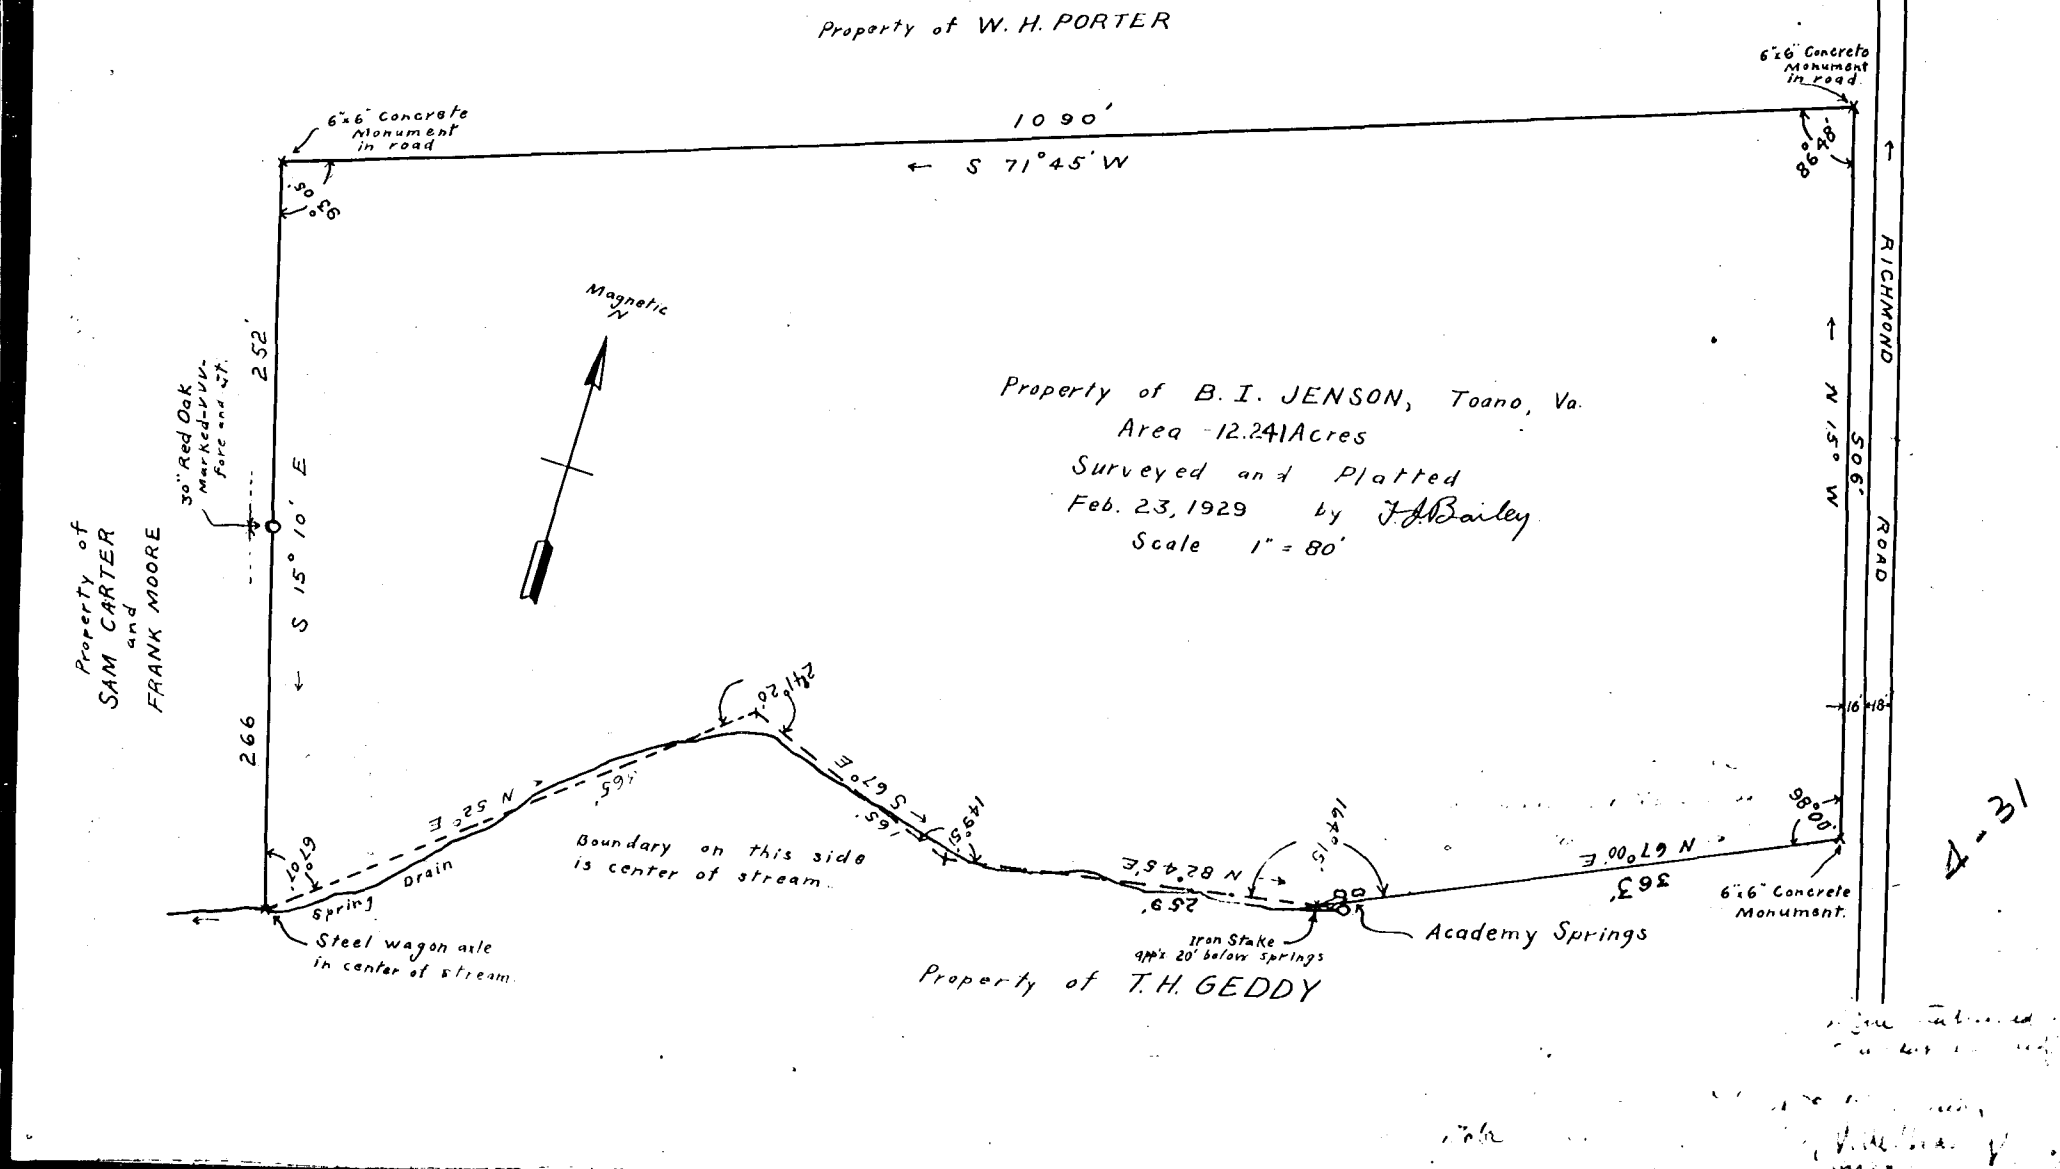

Recorded May 7, 1929
 in
 Deed B no 24, p 580 —
 Teste
 Virginia Blanchard,
 Clerk

Line accepted as established by this plat, B. I. Jenson.
 Believe line between Gaddy (later) and Porter, Jones, and as shown on plat, to be O.K.
 R. B. Gaddy.

Line established by this plat accepted.
 A. H. Porter,
 and
 V. M. Gaddy,
 Exec. T. H. Gaddy.
 Teste
 Virginia Blanchard,
 Clerk

Tract known as
 Academy Spring Tract.

4-31

