



Recorded July 21, 1930,
in
D. B. #25, p. 546
The Blackhard, Clerk

VIRGINIA ELECTRIC & POWER CO.
Proposed line
TRANSMISSION LINE
PLAT TO ACCOMPANY RIGHT-OF-WAY AGREEMENT
WITH
Mrs. H.N. Martin
DISTRICT COUNTY STATE
Ponhatan James City Va
SCALE 1 INCH = 100 FT 6-2-30
SURVEYED BY Wbg.-Forge No. 5

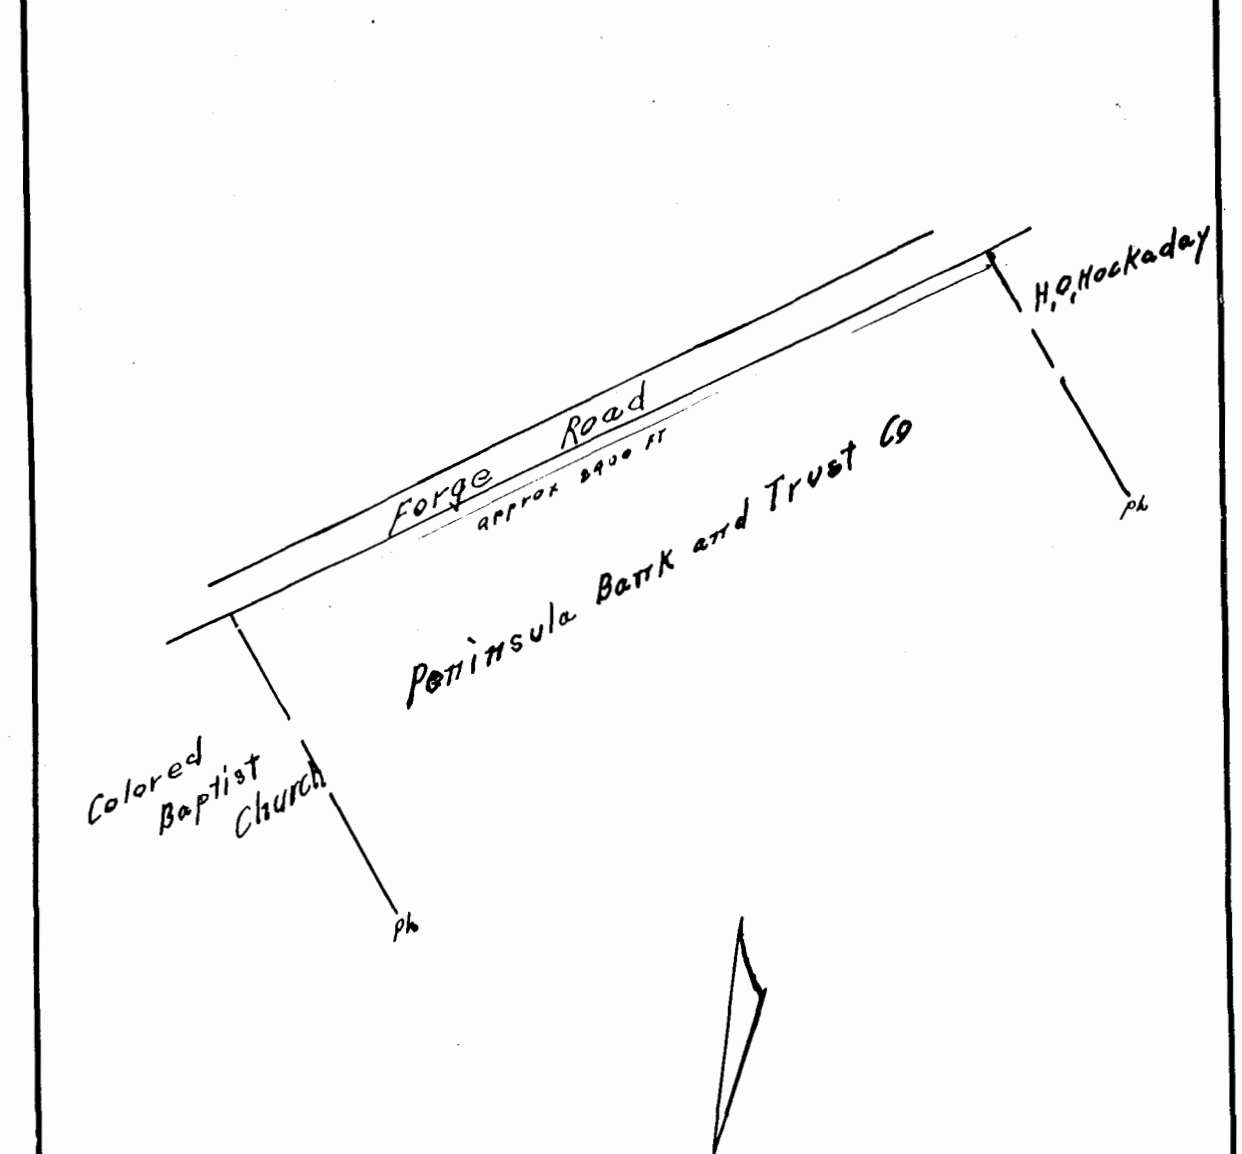


Recorded July 21, 1930,
in
D. B. #25, page 547
Virginia Blackhard, Clerk

VIRGINIA ELECTRIC & POWER CO.
Proposed line
TRANSMISSION LINE
PLAT TO ACCOMPANY RIGHT-OF-WAY AGREEMENT
WITH
Peninsula Bank & Trust Co.
DISTRICT COUNTY STATE
Ponhatan James City Va
SCALE 1 INCH = 100 FT 6-4-30
SURVEYED BY Wbg.-Forge No. 12

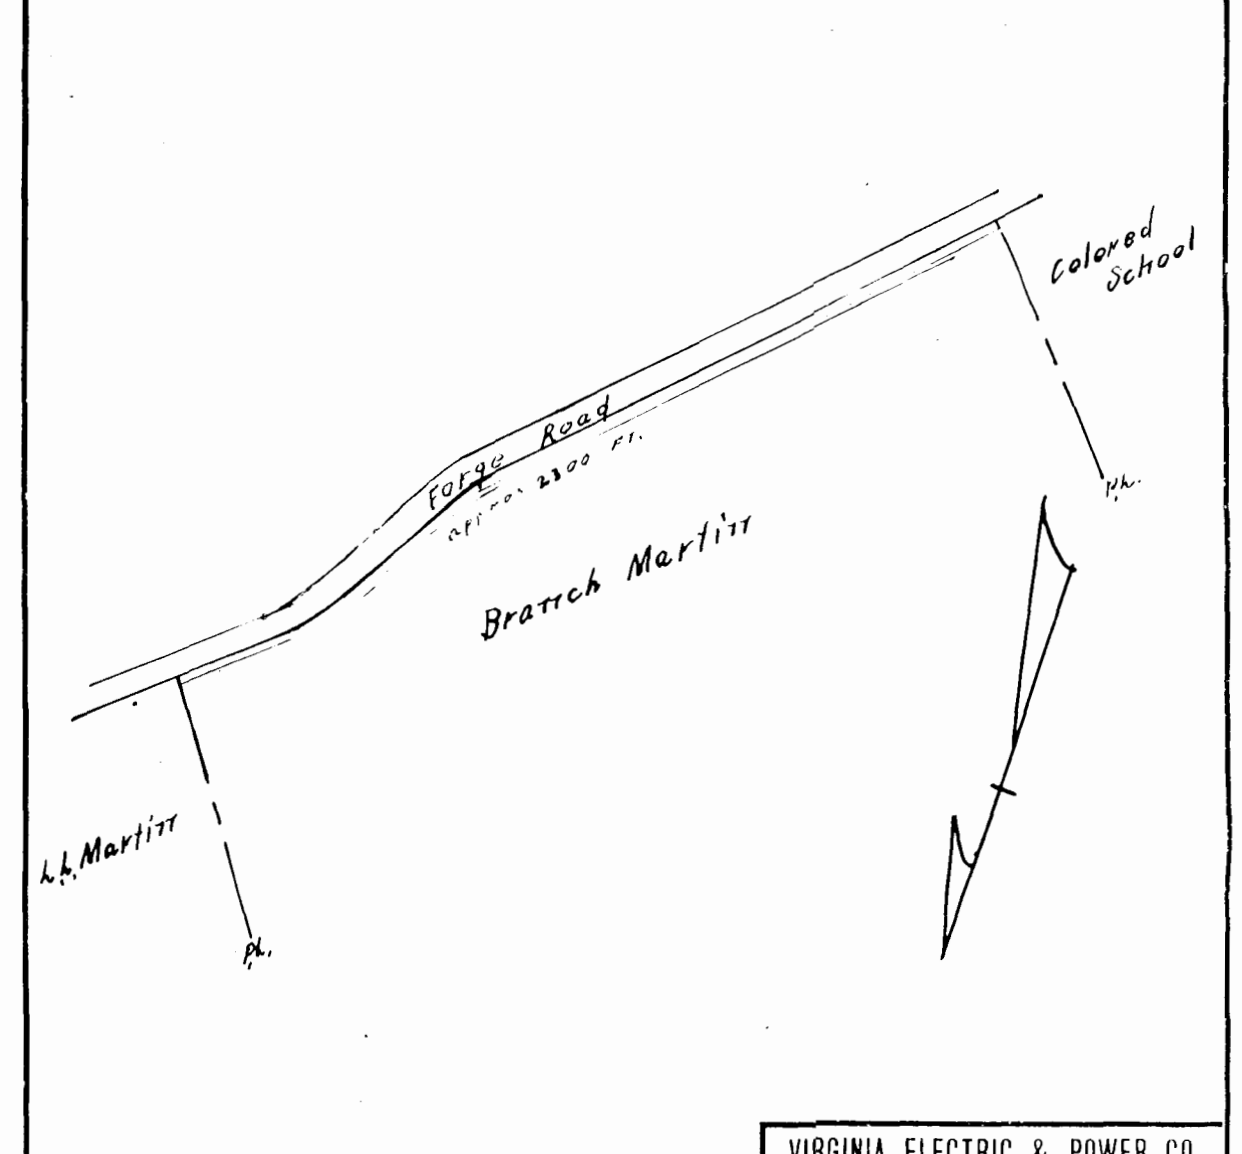


Recorded July 21, 1930,
in
D. B. #25, p. 546
The Blackhard, Clerk

VIRGINIA ELECTRIC & POWER CO.
Proposed line
TRANSMISSION LINE
PLAT TO ACCOMPANY RIGHT-OF-WAY AGREEMENT
WITH
Branch Martin
DISTRICT COUNTY STATE
Ponhatan James City Va
SCALE 1 INCH = 100 FT 6-2-30
SURVEYED BY Wbg.-Forge No. 9

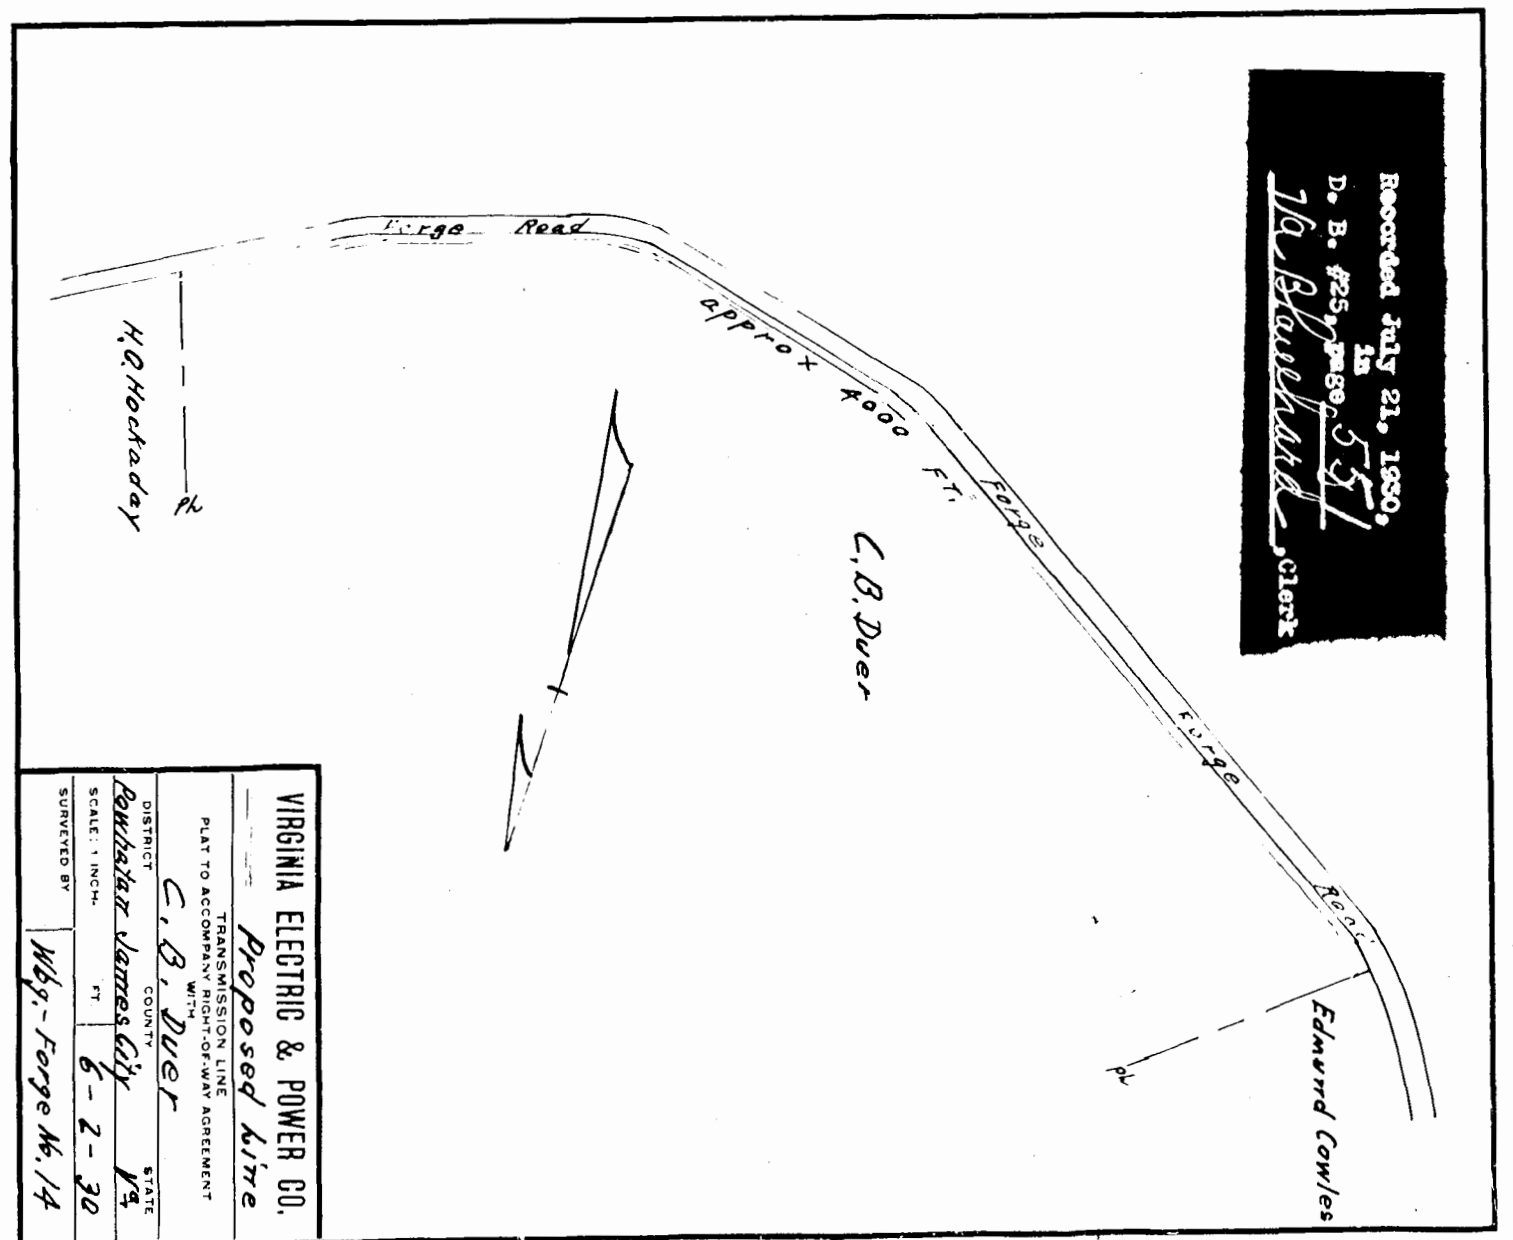

Recorded July 21, 1930,
in
D. B. #25, page 551
The Blackhard, Clerk

VIRGINIA ELECTRIC & POWER CO.
Proposed line
TRANSMISSION LINE
PLAT TO ACCOMPANY RIGHT-OF-WAY AGREEMENT
WITH
C. B. Duer
DISTRICT COUNTY STATE
Ponhatan James City Va
SCALE 1 INCH = 100 FT 6-2-30
SURVEYED BY Wbg.-Forge No. 14

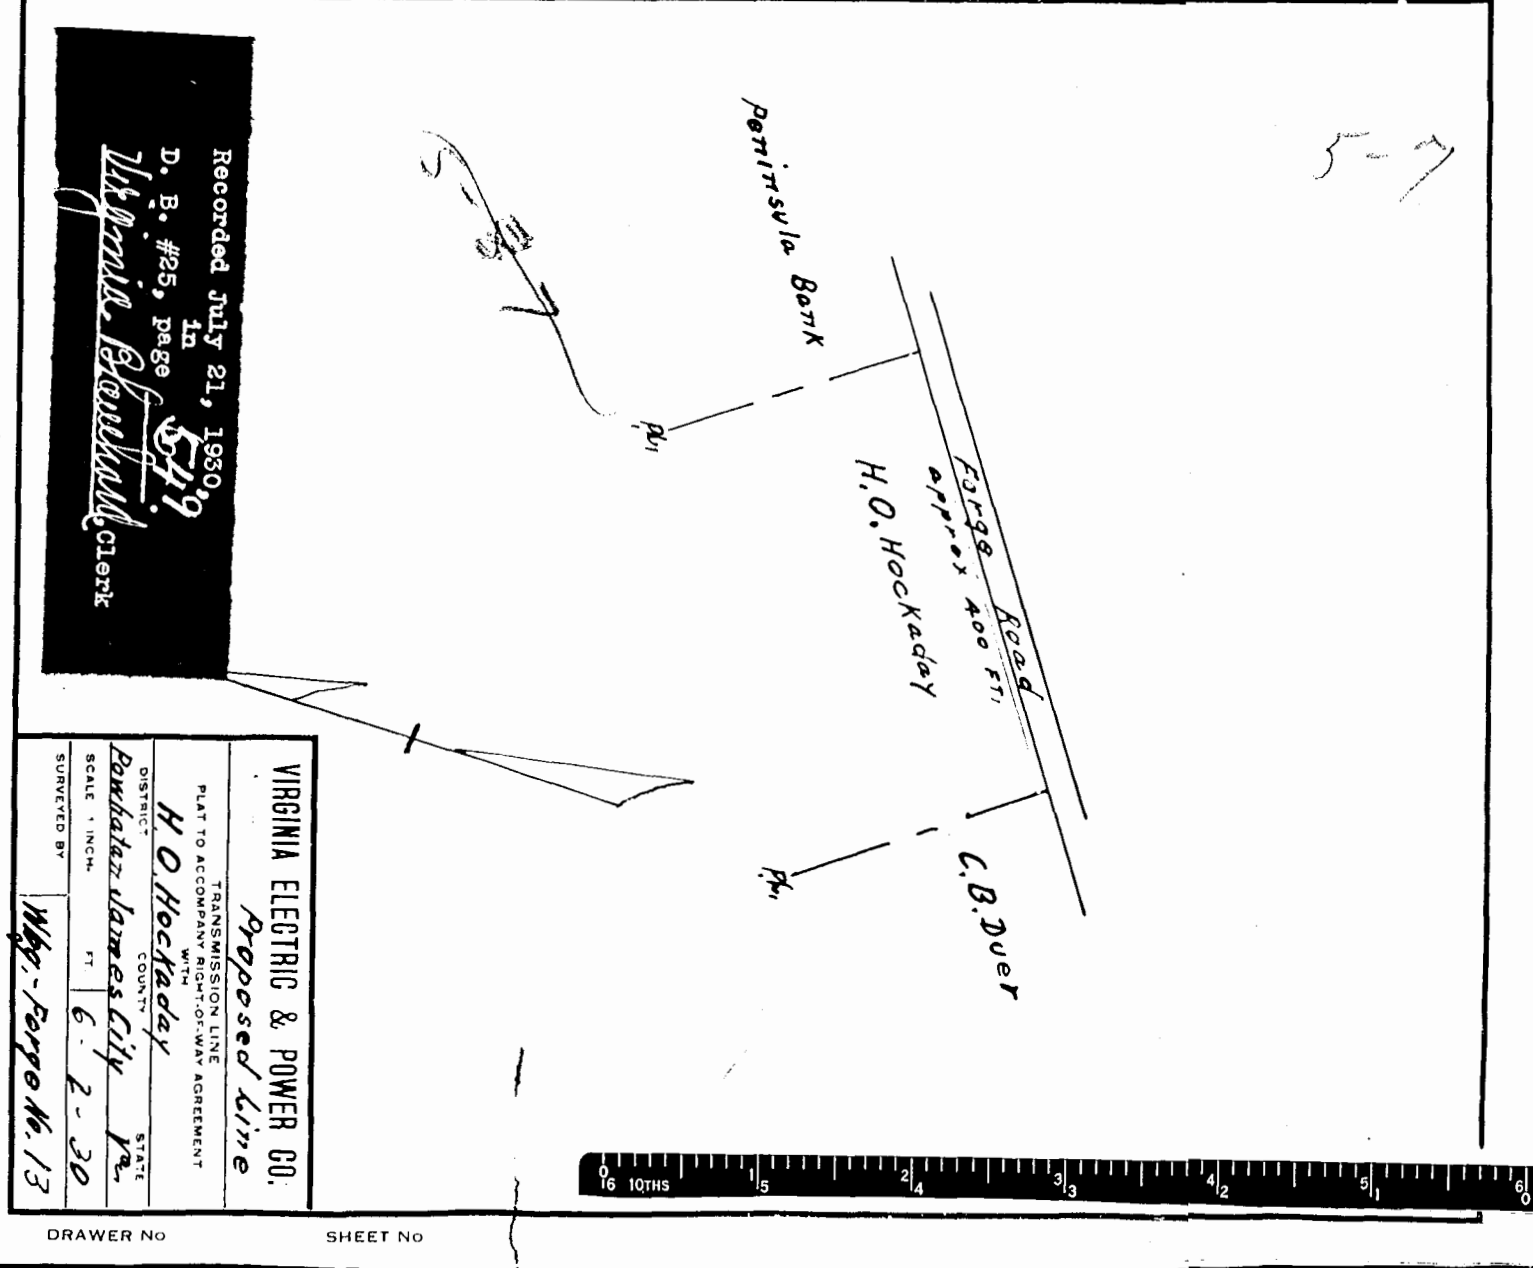

Recorded July 21, 1930,
in
D. B. #25, page 549
The Blackhard, Clerk

VIRGINIA ELECTRIC & POWER CO.
Proposed line
TRANSMISSION LINE
PLAT TO ACCOMPANY RIGHT-OF-WAY AGREEMENT
WITH
H. O. Hockaday
DISTRICT COUNTY STATE
Ponhatan James City Va
SCALE 1 INCH = 100 FT 6-2-30
SURVEYED BY Wbg.-Forge No. 13

