

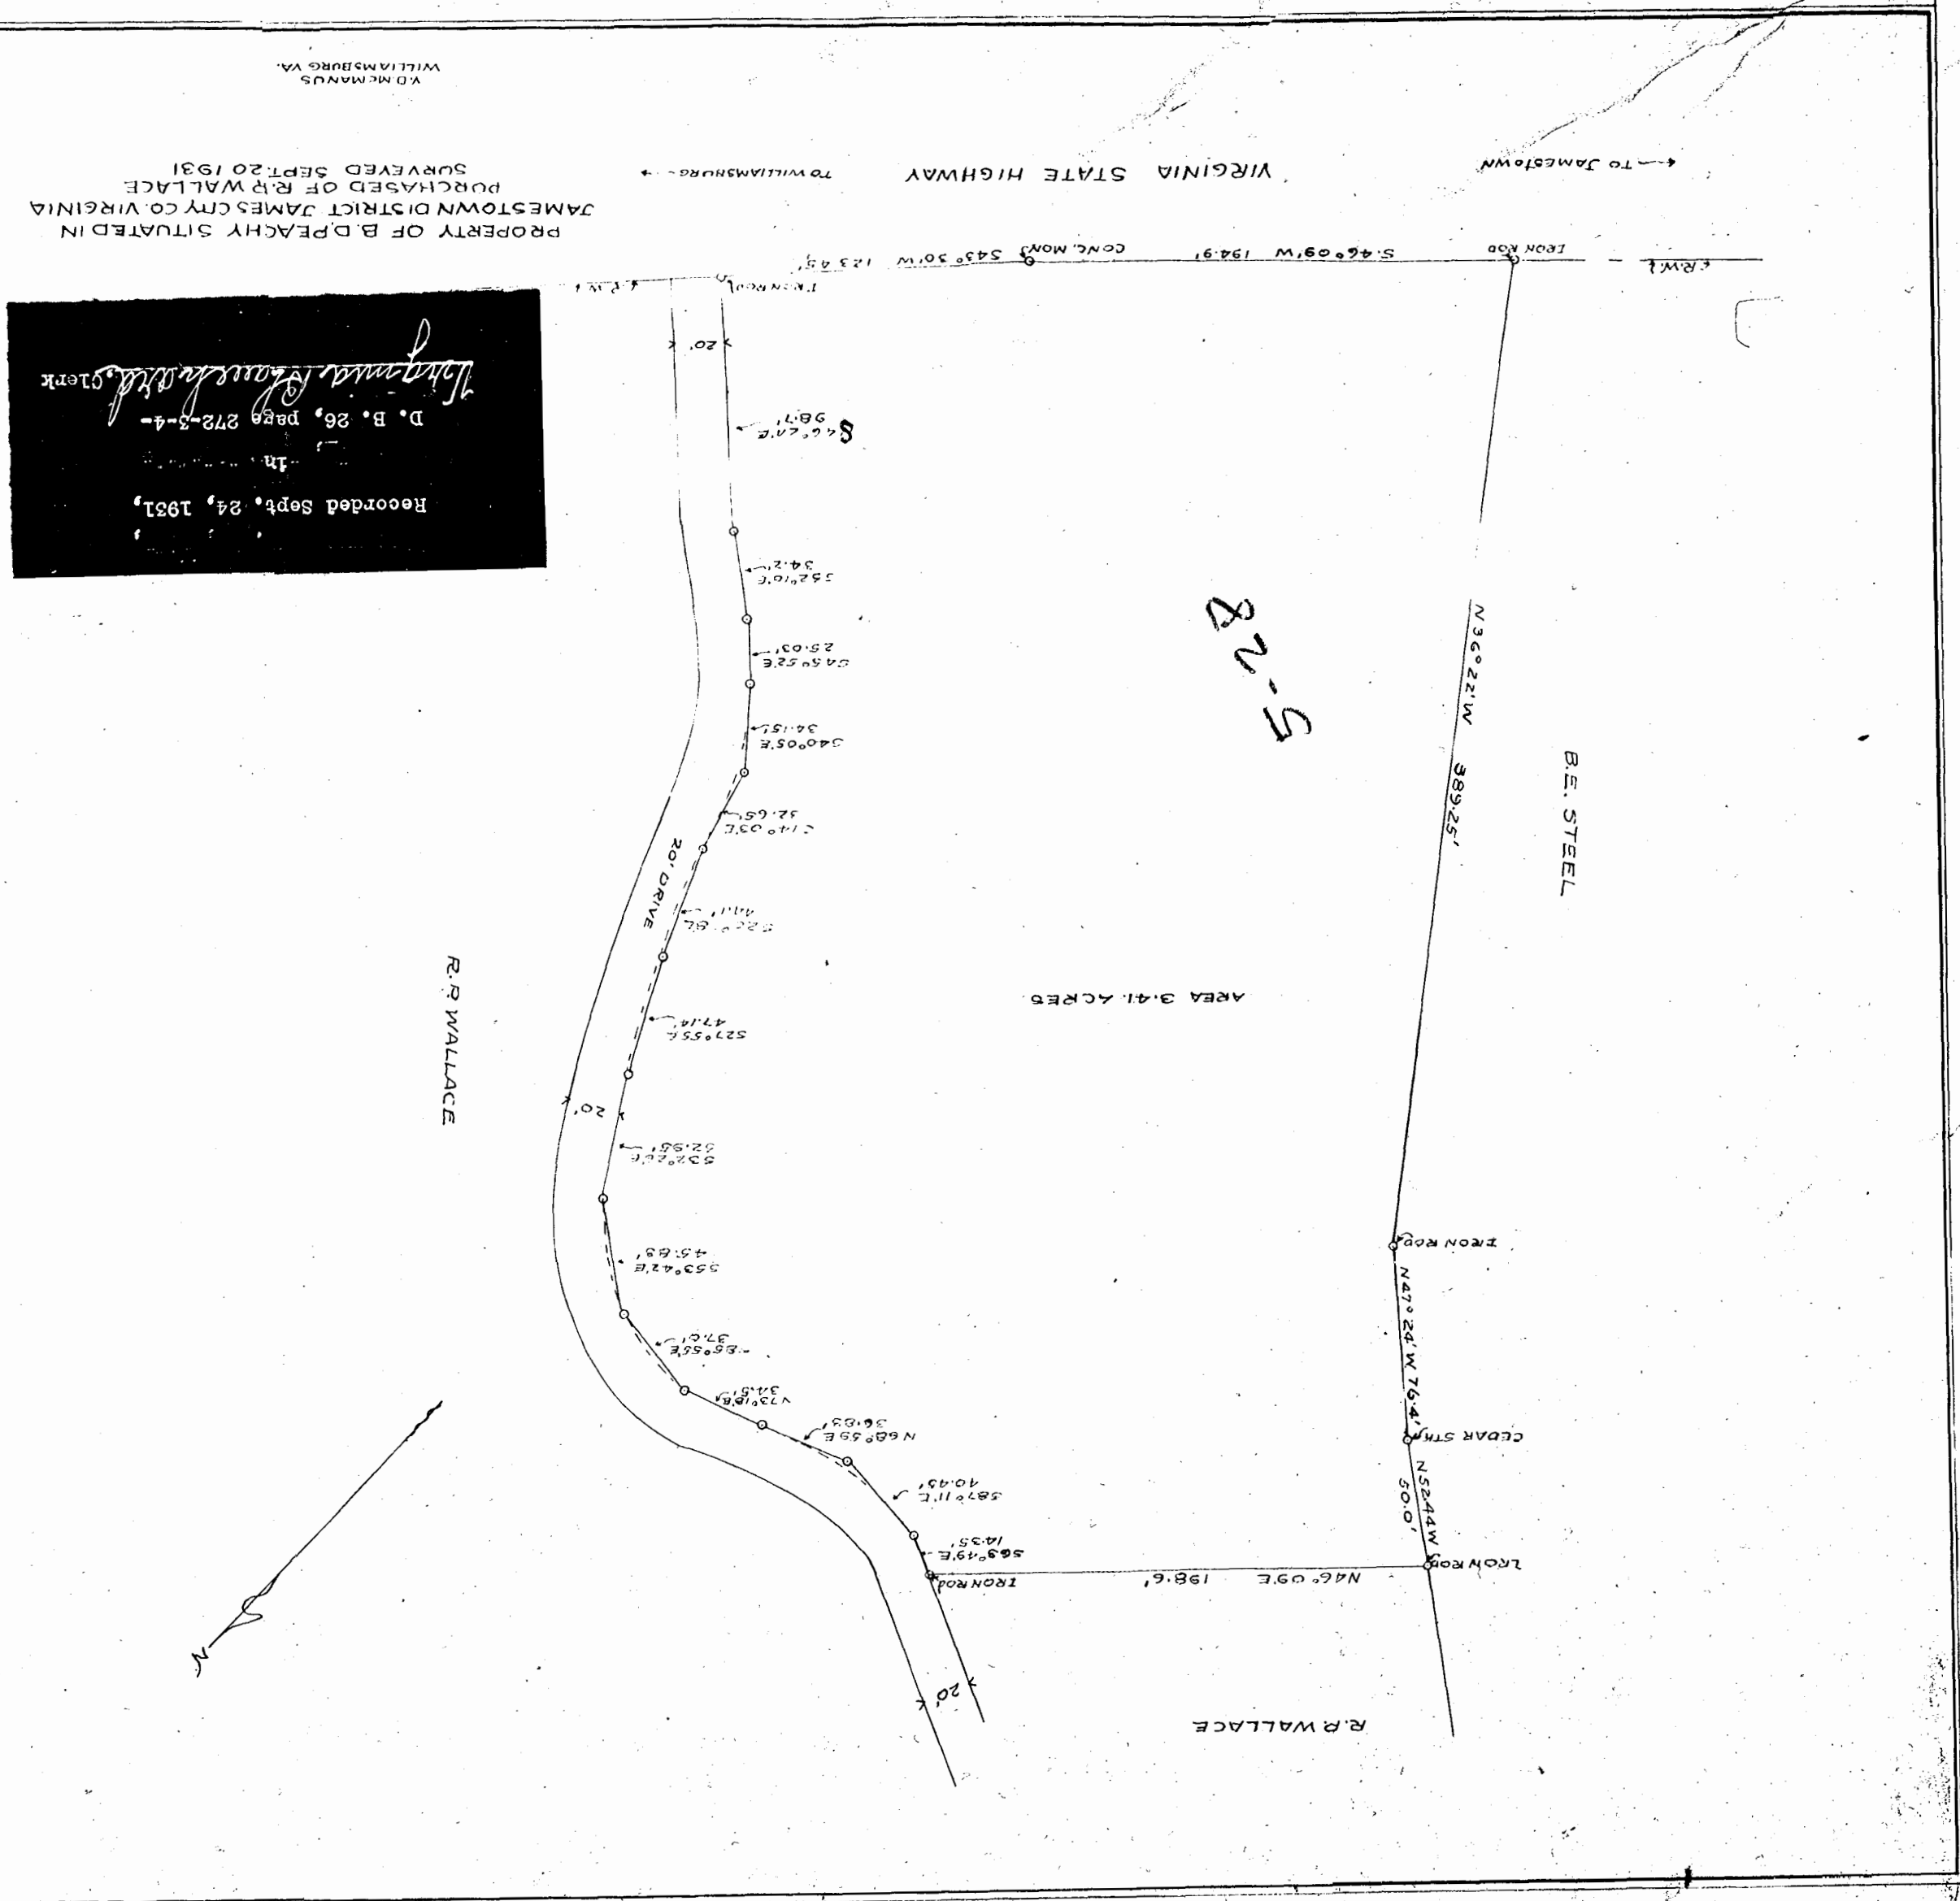


Recorded Sept. 24, 1931,
 In
 D. B. #26, page 272-5-4-
Virginia Bauhardt, Clerk

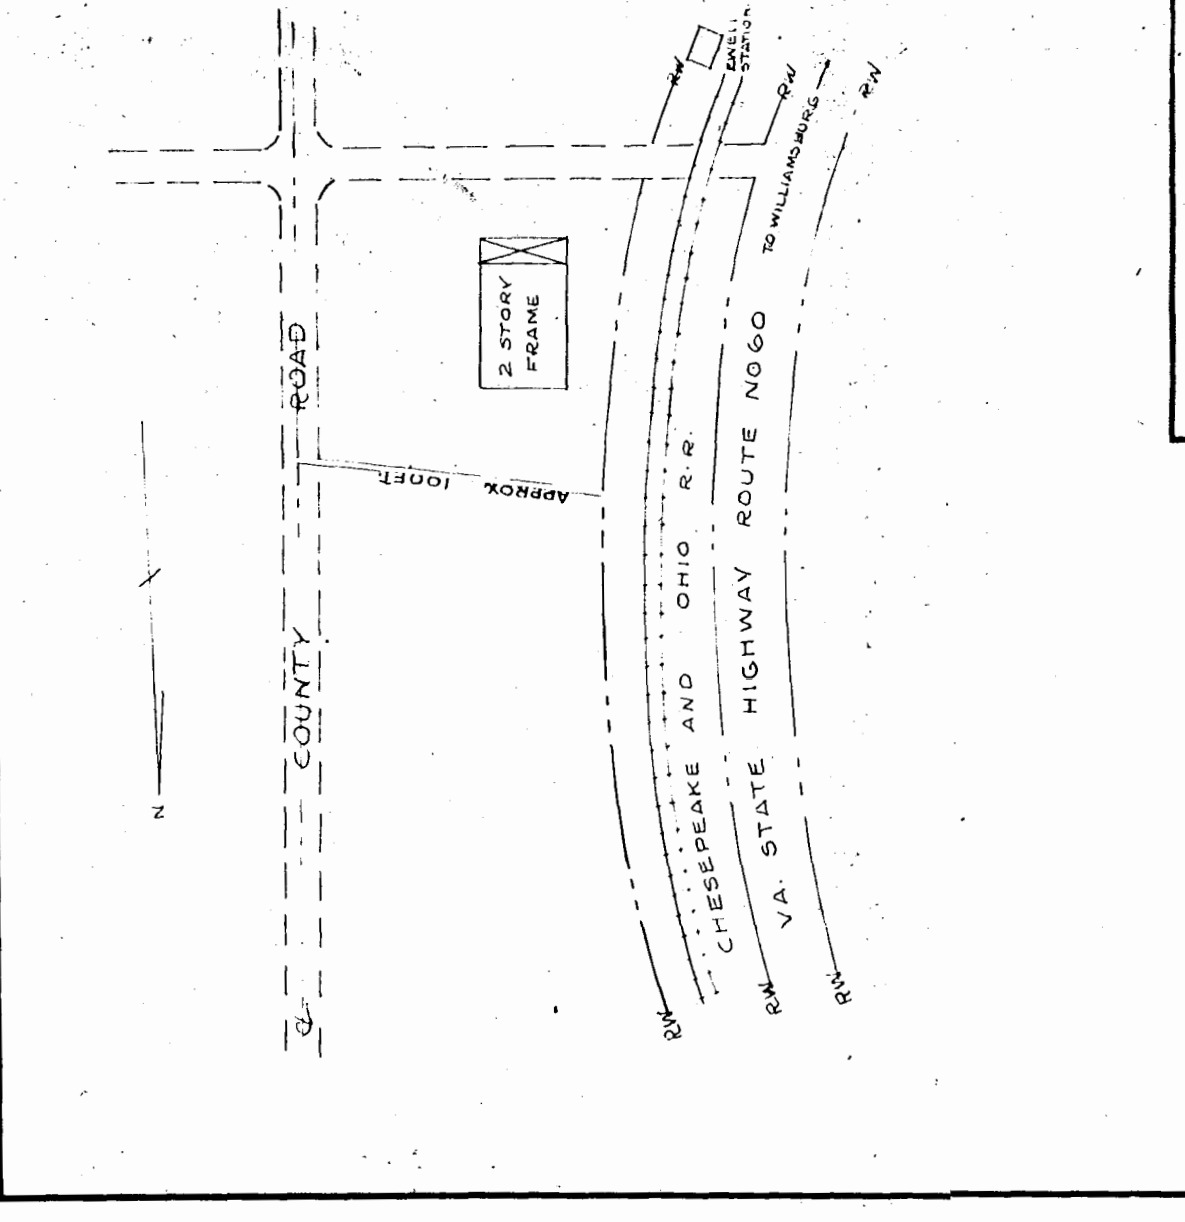

PROPERTY OF B. D. PEACHY SITUATED IN
 JAMESTOWN DISTRICT JAMES CITY CO. VIRGINIA
 PURCHASED OF R. R. WALLACE
 SURVEYED SEPT 20 1931
 W.D. MCMANUS
 WILLIAMSBURG VA.

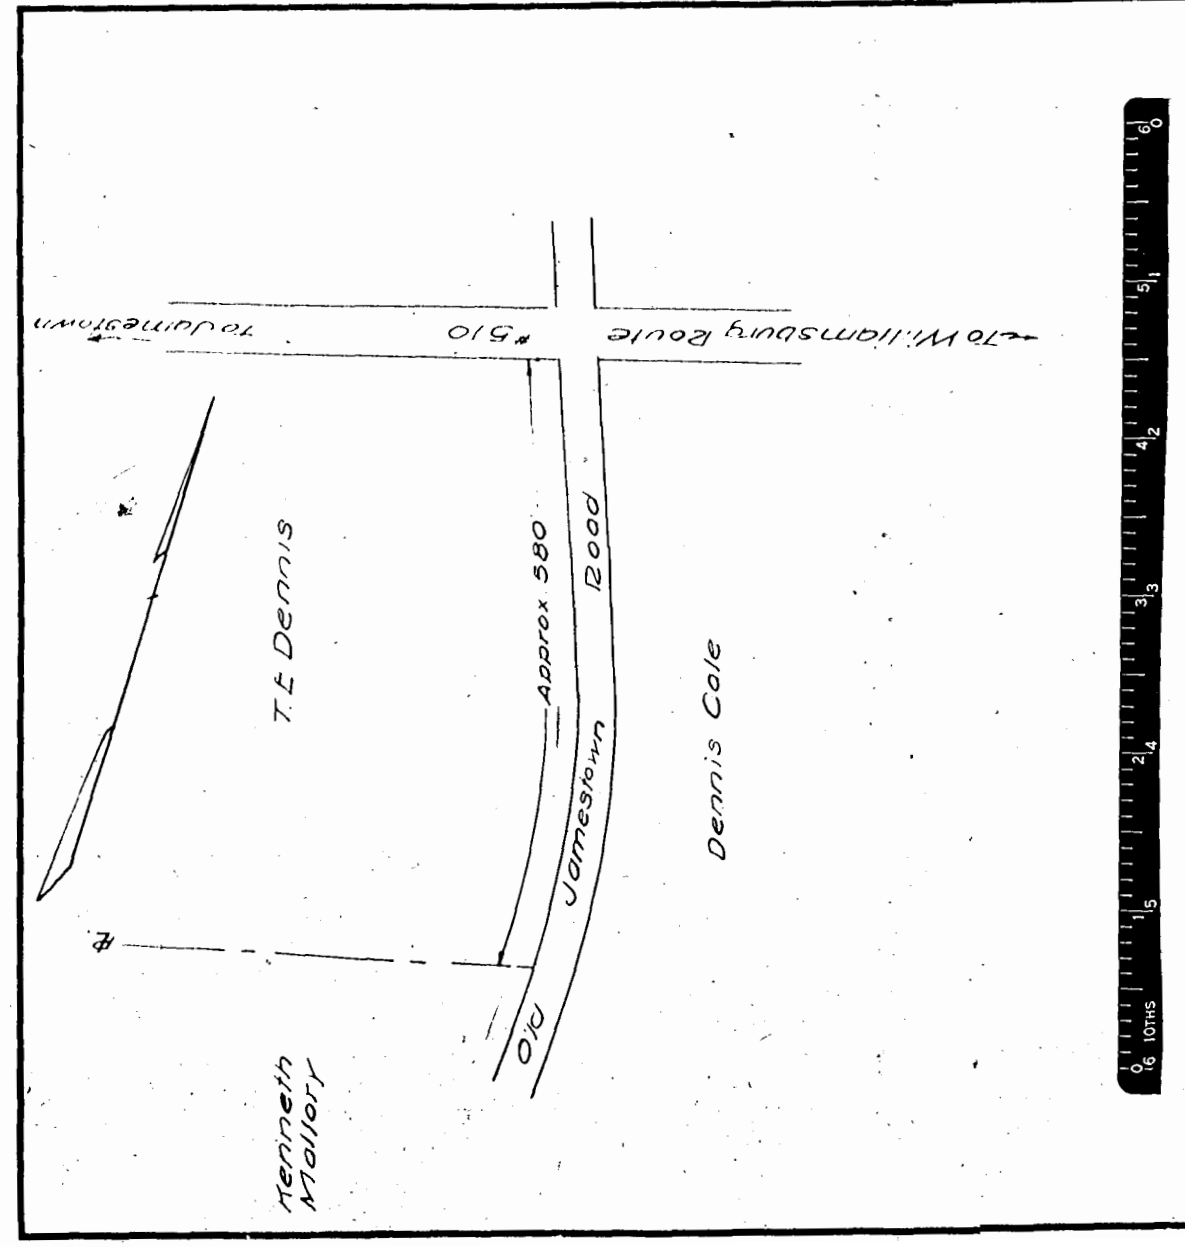

VIRGINIA ELECTRIC & POWER CO.
 PROPOSED LINE
 TRANSMISSION LINE
 PLAT TO ACCOMPANY RIGHT-OF-WAY AGREEMENT
 T.E. DENNIS
 DISTRICT JAMESTOWN COUNTY JAMES CITY VA
 SCALE 1"=100'
 SURVEYED BY W.B.G. JR. NO. 1

VIRGINIA ELECTRIC & POWER CO.
 PROPOSED LINE
 TRANSMISSION LINE
 PLAT TO ACCOMPANY RIGHT-OF-WAY AGREEMENT
 A.T. SMITH
 DISTRICT JAMESTOWN COUNTY JAMES CITY VA
 SCALE 1"=100'
 SURVEYED BY W.B.G.

Recorded Nov. 28, 1931,
 In
 D. B. #26, page 320-321
Virginia Bauhardt, Clerk

Recorded Nov. 28, 1931,
 In
 D. B. #26, page 318
Virginia Bauhardt, Clerk

DRAWER NO. SHEET NO.