

*Recorded July 25, 1932,  
in City of Williamsburg, Virginia  
Virginia Planchard, Clerk*

State of Virginia,

City of Williamsburg



The above or foregoing Church property purchased as it appears in this plat in accordance with the design under our

*V.D. McManus*  
Surveying & Mapping  
Williamsburg, Va.

State of Virginia,  
City of Williamsburg

I, Virginia Planchard, Clerk for the City of Williamsburg, State of Virginia, who Matthew Cheesman and G. Church, whose names are date on the 10th day of before me, in my City

Given under my hand and seal of the City of Williamsburg, Virginia, this 15th day of July, 1932.

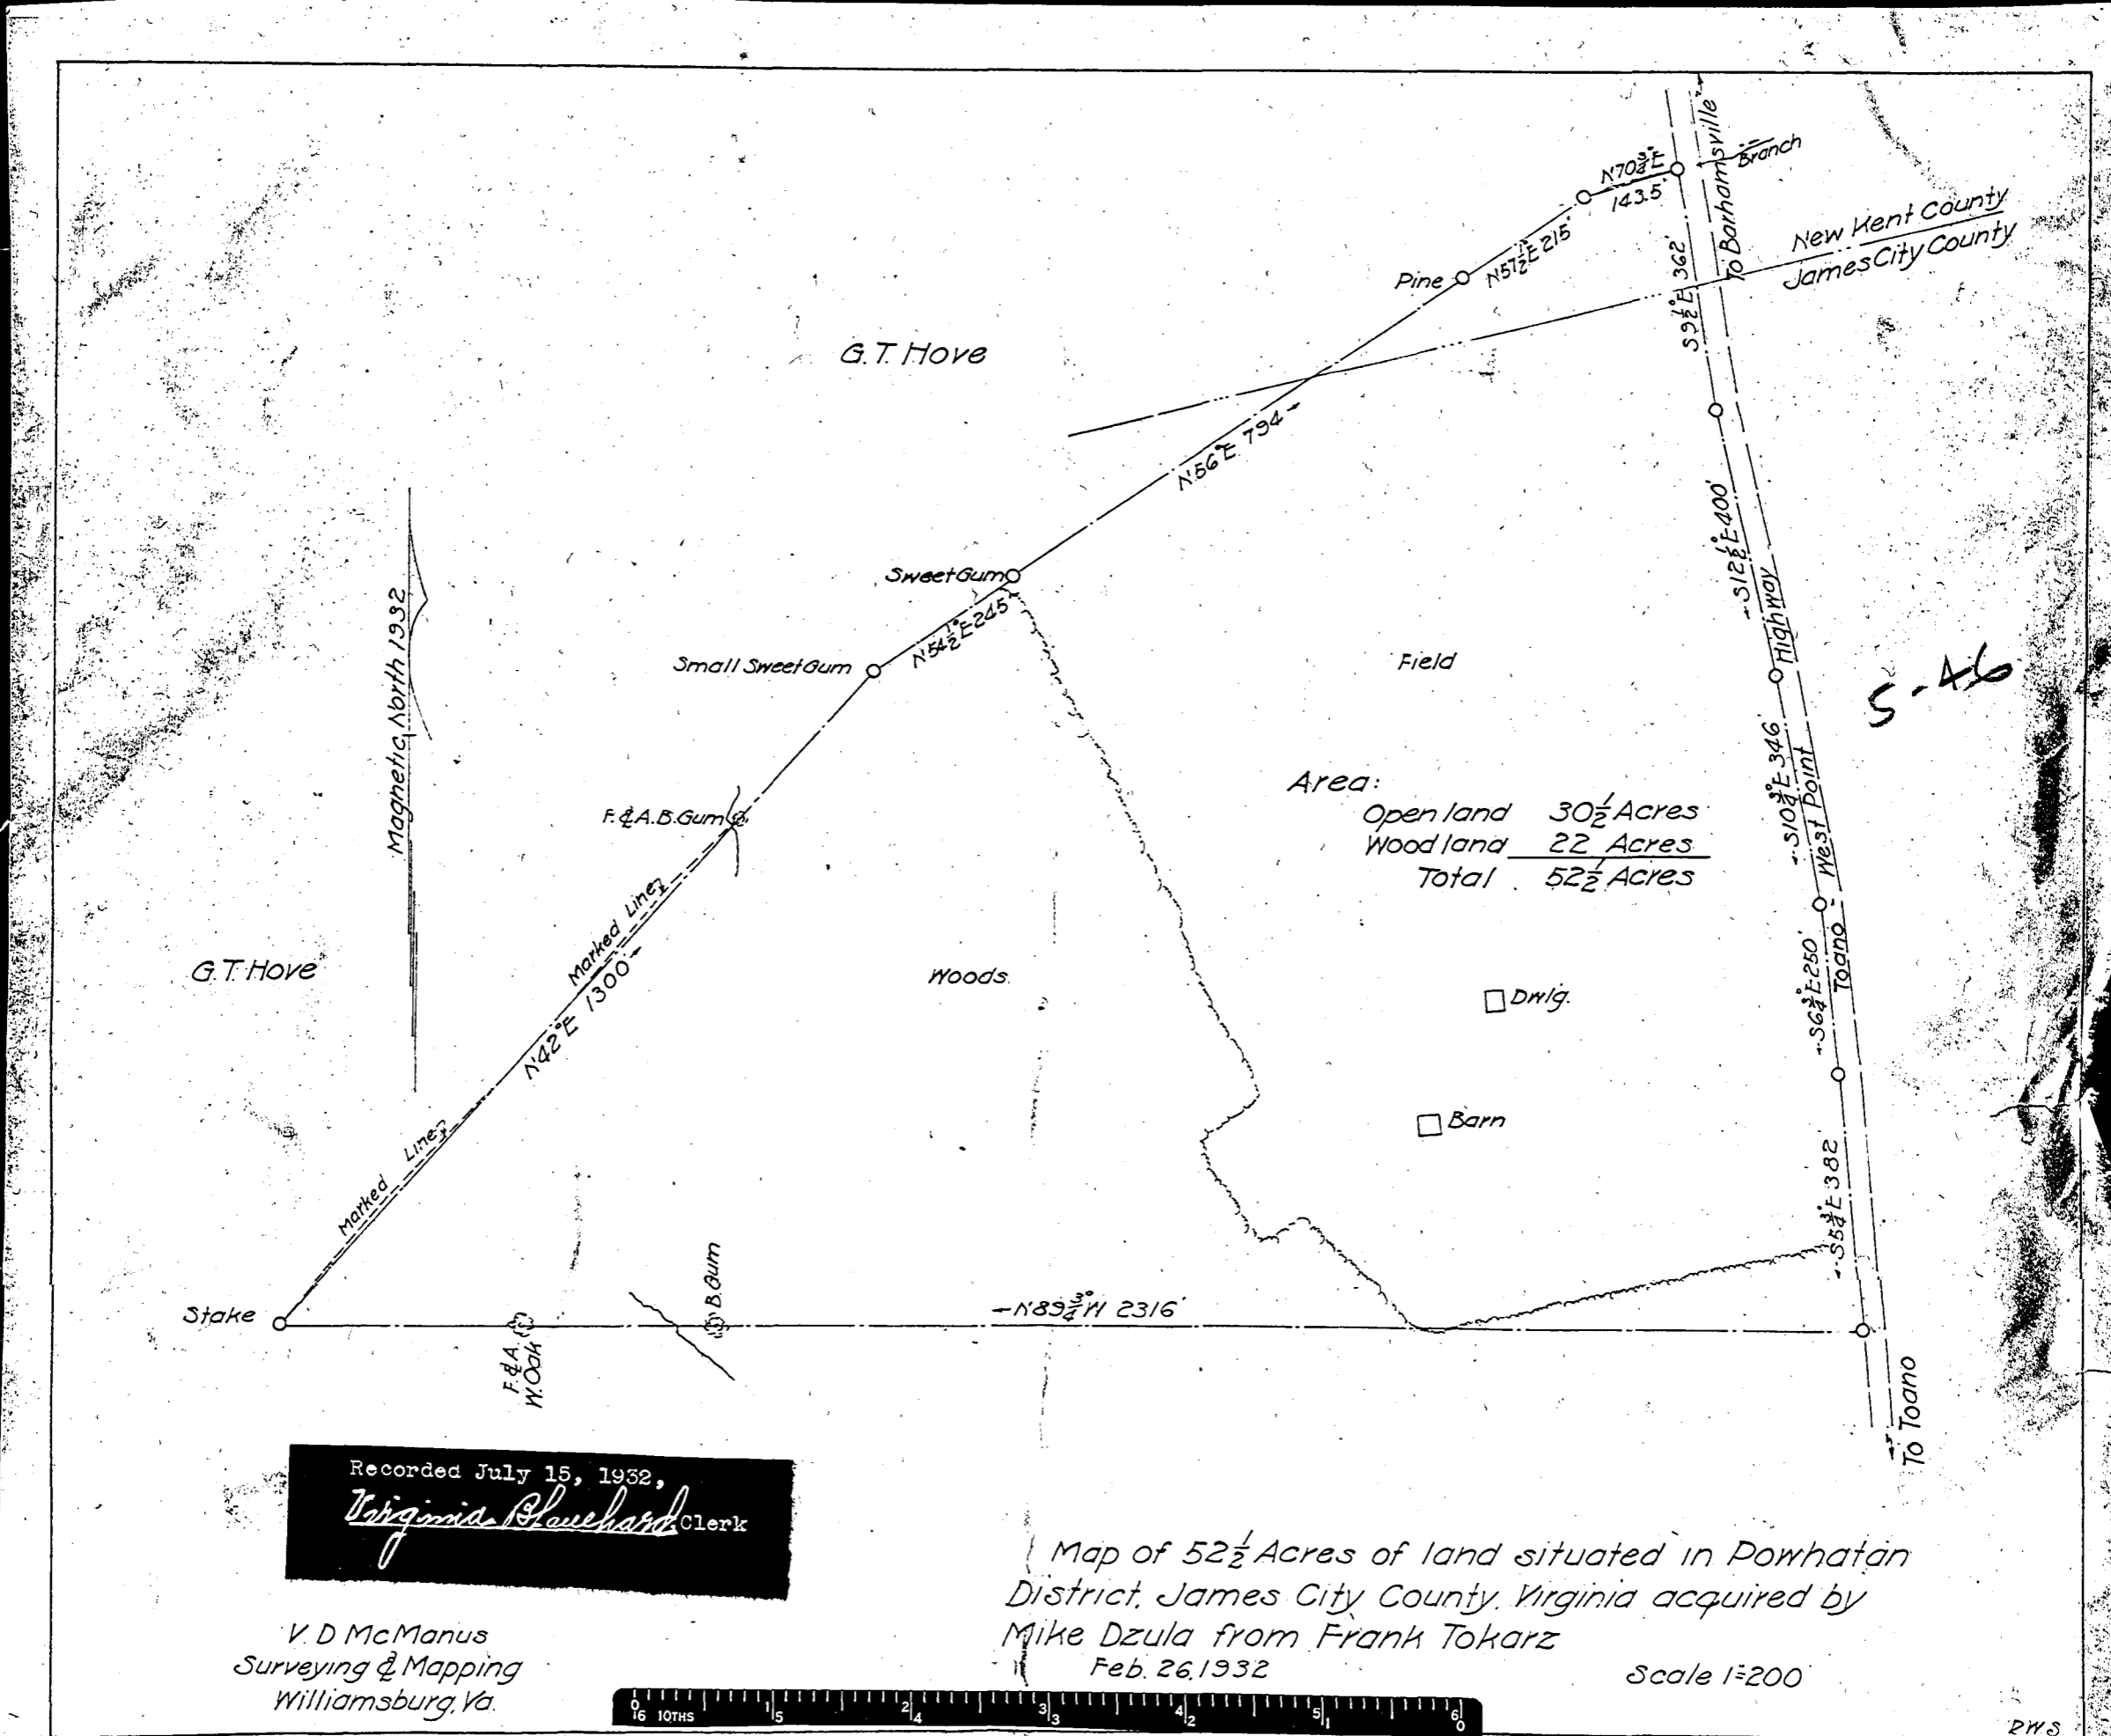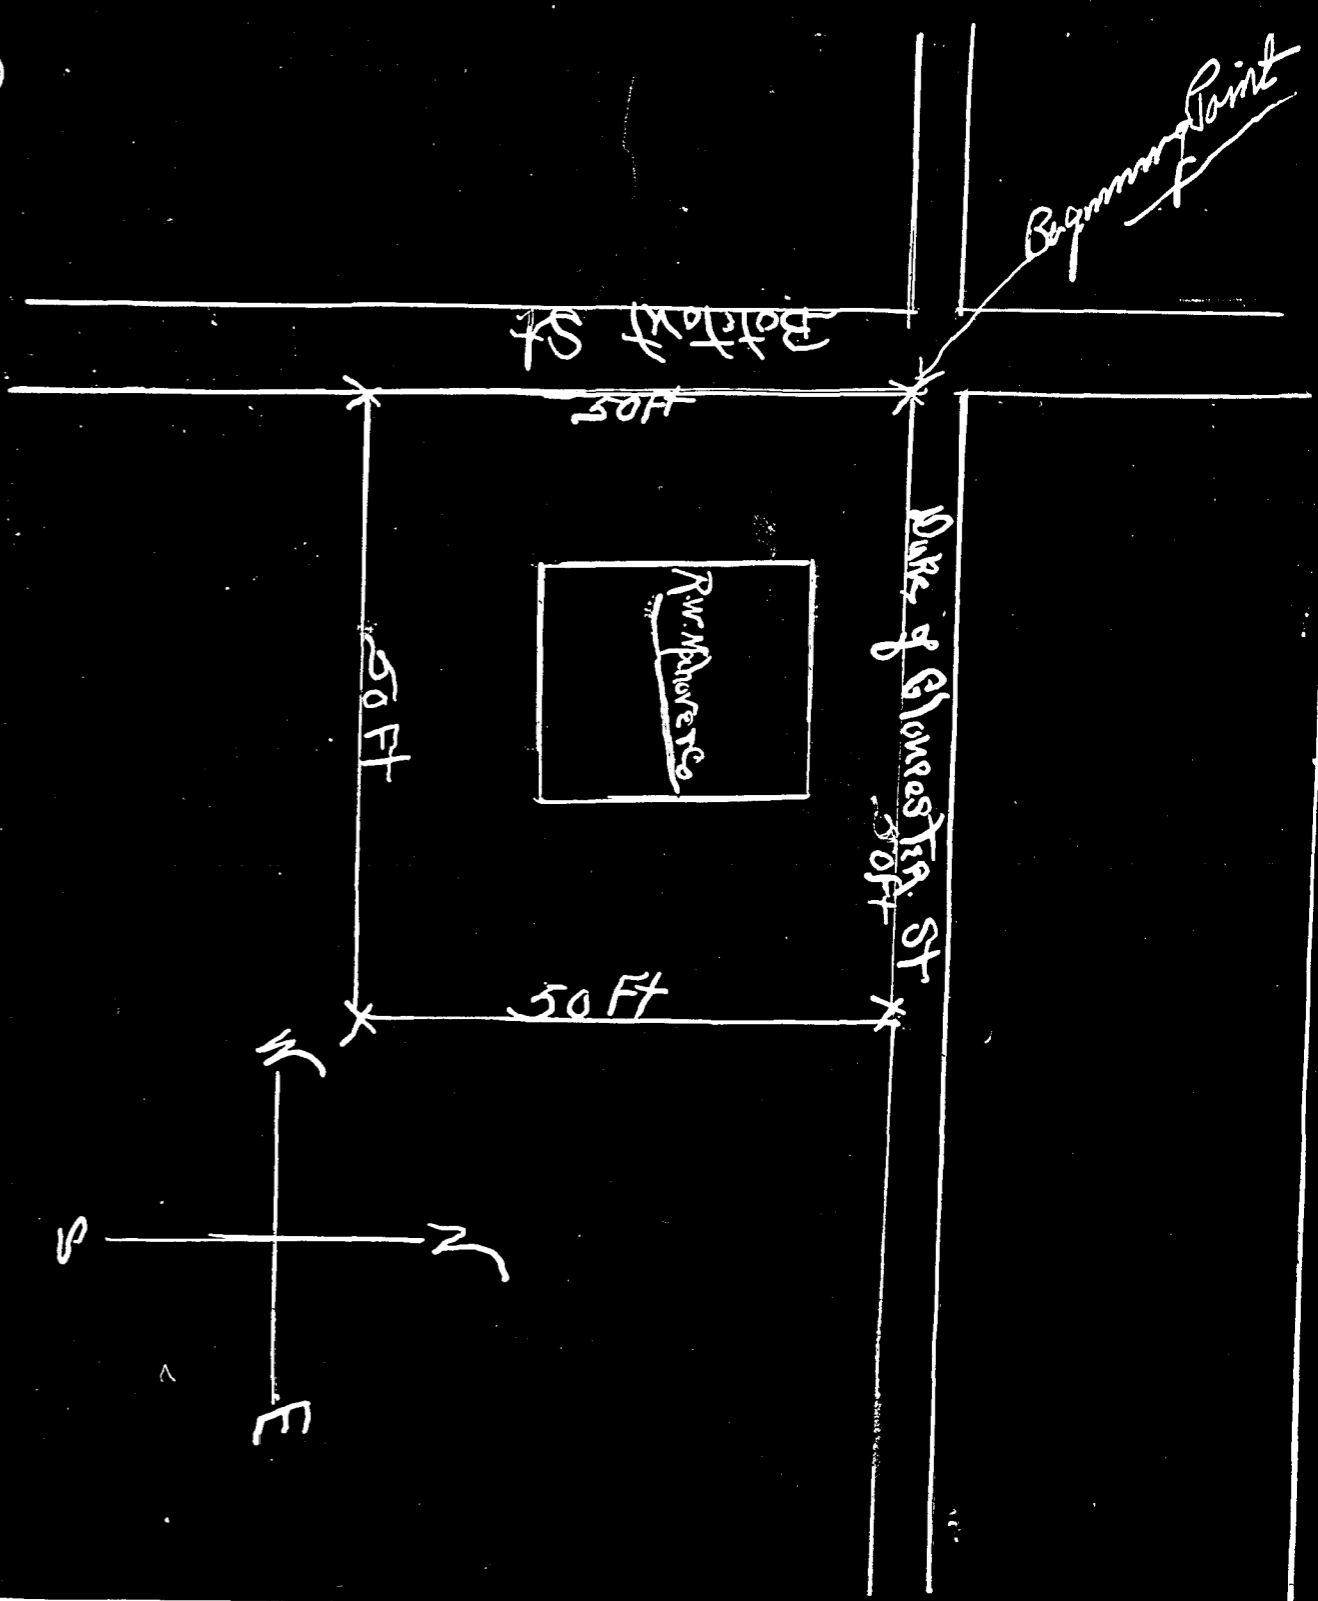

Recorded July 15, 1932,  
*Virginia Planchard*, Clerk

V. D. McManus  
Surveying & Mapping  
Williamsburg, Va.

Map of 52 1/2 Acres of land situated in Powhatan District, James City County, Virginia acquired by Mike Dzula from Frank Tokarz Feb. 26, 1932 Scale 1"=200