
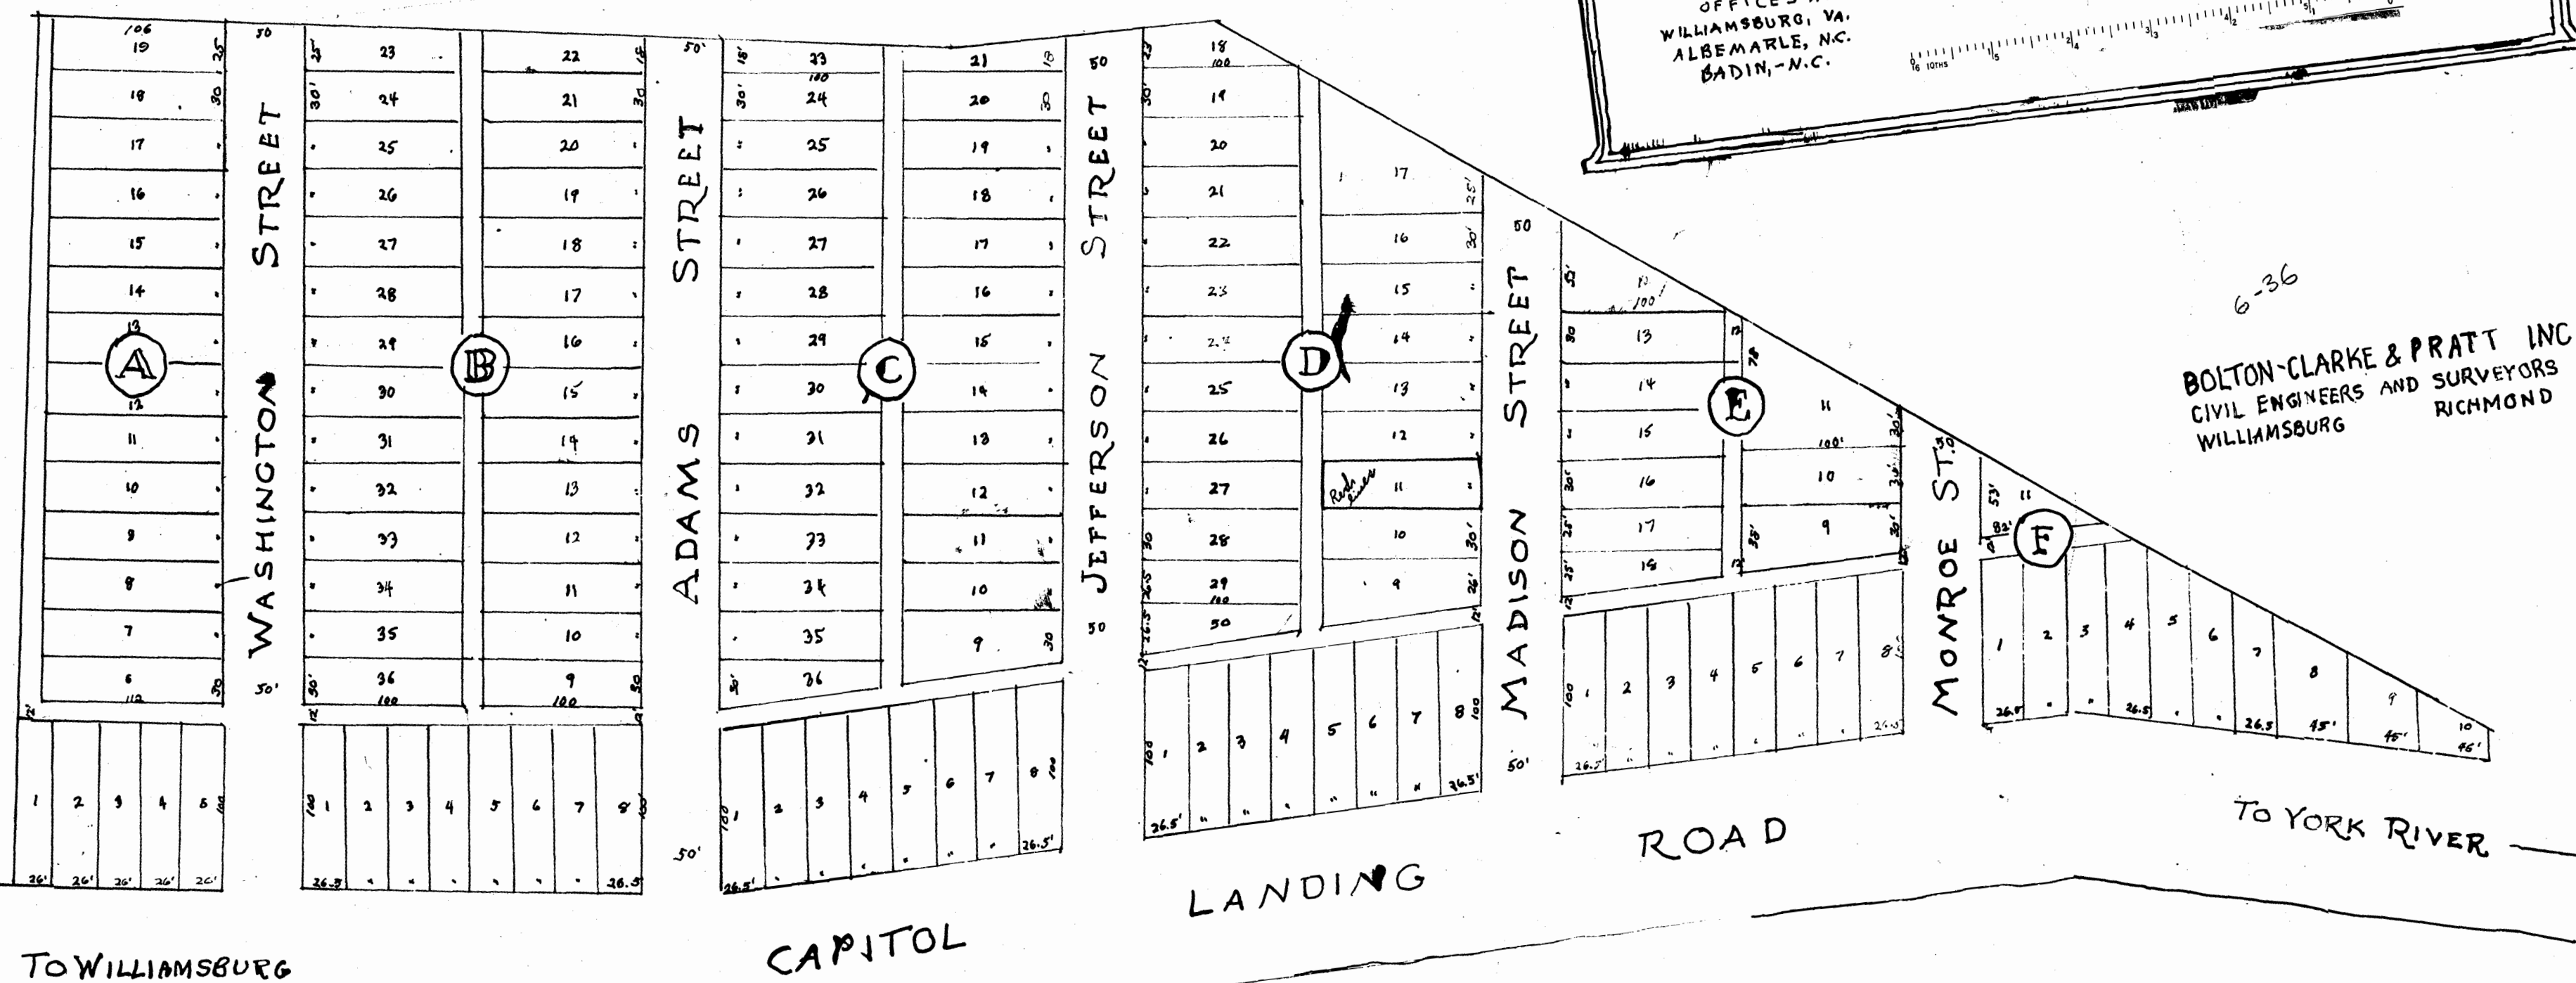


CAPITOL HEIGHTS WILLIAMSBURG ~ VA.

PROPERTY OF
POWER CITY INVESTMENT CO., INC.
WILLIAMSBURG OFFICE
ROOM 2 - B.L. SPENCER

OFFICES AT
WILLIAMSBURG, VA.
ALBEMARLE, N.C.
DADIN, -N.C.

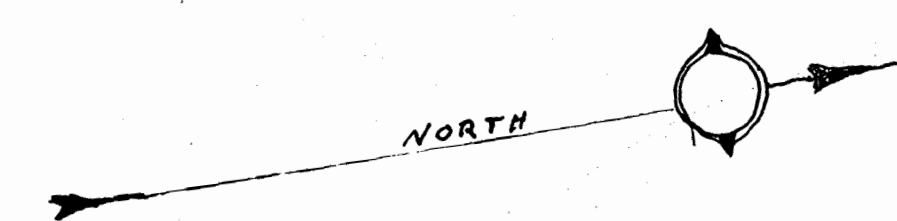

6-36
BOLTON-CLARKE & PRATT INC
CIVIL ENGINEERS AND SURVEYORS
WILLIAMSBURG RICHMOND

NOTE -
STREETS ARE 50 FEET WIDE
ALLEYS ARE 12 FEET WIDE

Recorded April 9, 1935
W B 16, m 166 -
Van Blawharden
Clerk

Traced from plat filed in the office of
the Circuit Court of Williamsburg,
James City County, Virginia.
PLAT BOOK NO. 2 - PAGE 31

Traced by DMK - Nov. 2, 1934.
EASTERN DIVISION - BRANCH OF ENGINEERS