



Created by deed dated  
 July 14, 1939 and recorded  
 in W. D B 31, page 119.

Virginia Blauhard  
 Clerk

**FORT MAGRUDER HEIGHTS**  
 NEAR  
 Williamsburg, Va



Scale 1" = 60 Ft.

JEROME LEVINSON, OWNER

F. G. Farthing  
 CERTIFIED LAND SURVEYOR

November, 1938

Recorded April 24, 1939  
 Virginia Blauhard  
 Clerk

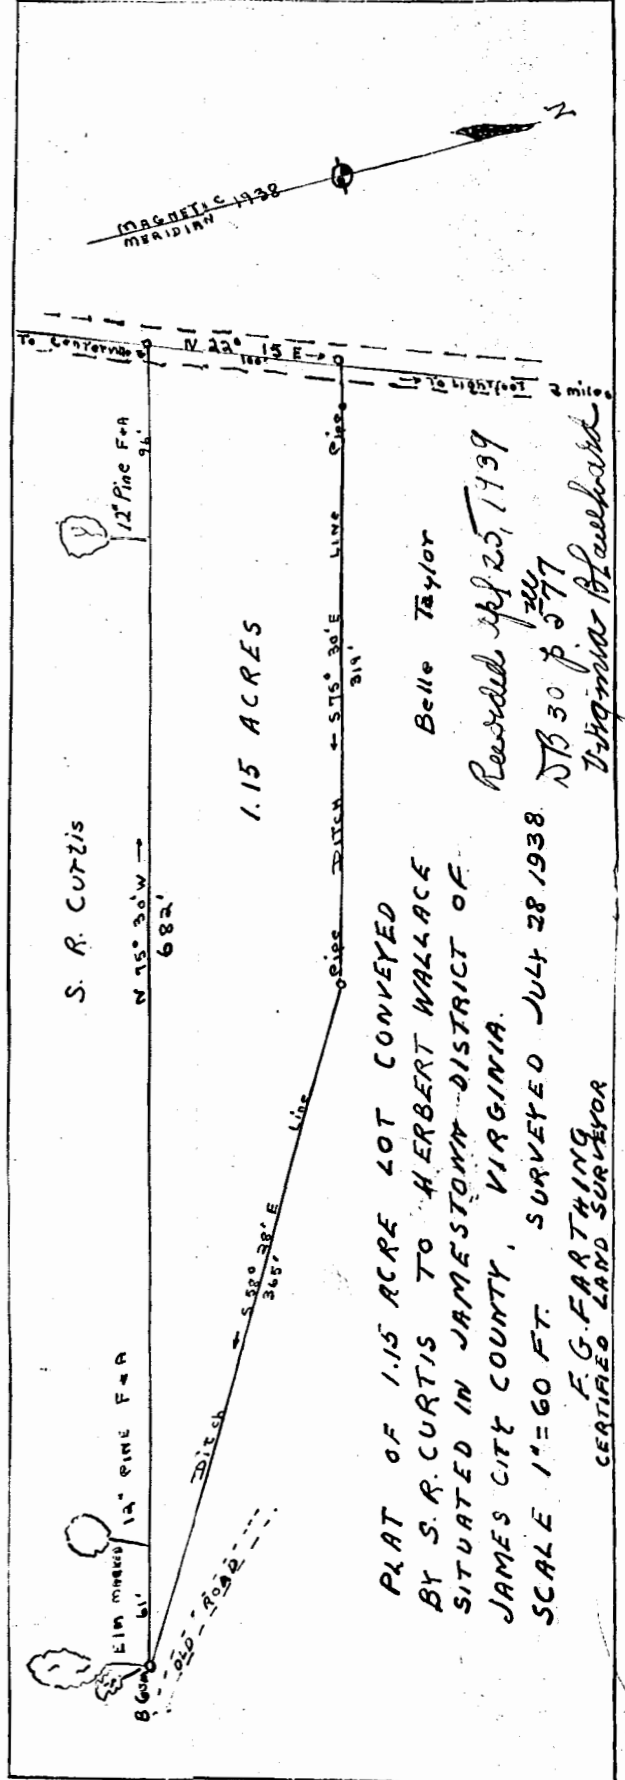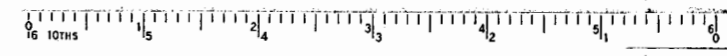

PLAT OF 1.15 ACRE LOT CONVEYED  
 BY S. R. CURTIS TO HERBERT WALLACE  
 SITUATED IN JAMESTOWN DISTRICT OF  
 JAMES CITY COUNTY, VIRGINIA.

SCALE 1" = 60 FT. SURVEYED JULY 28, 1938

F. G. FARTHING  
 CERTIFIED LAND SURVEYOR

Belle Taylor

Recorded April 25, 1939

W. D B 30 p 577

Virginia Blauhard