
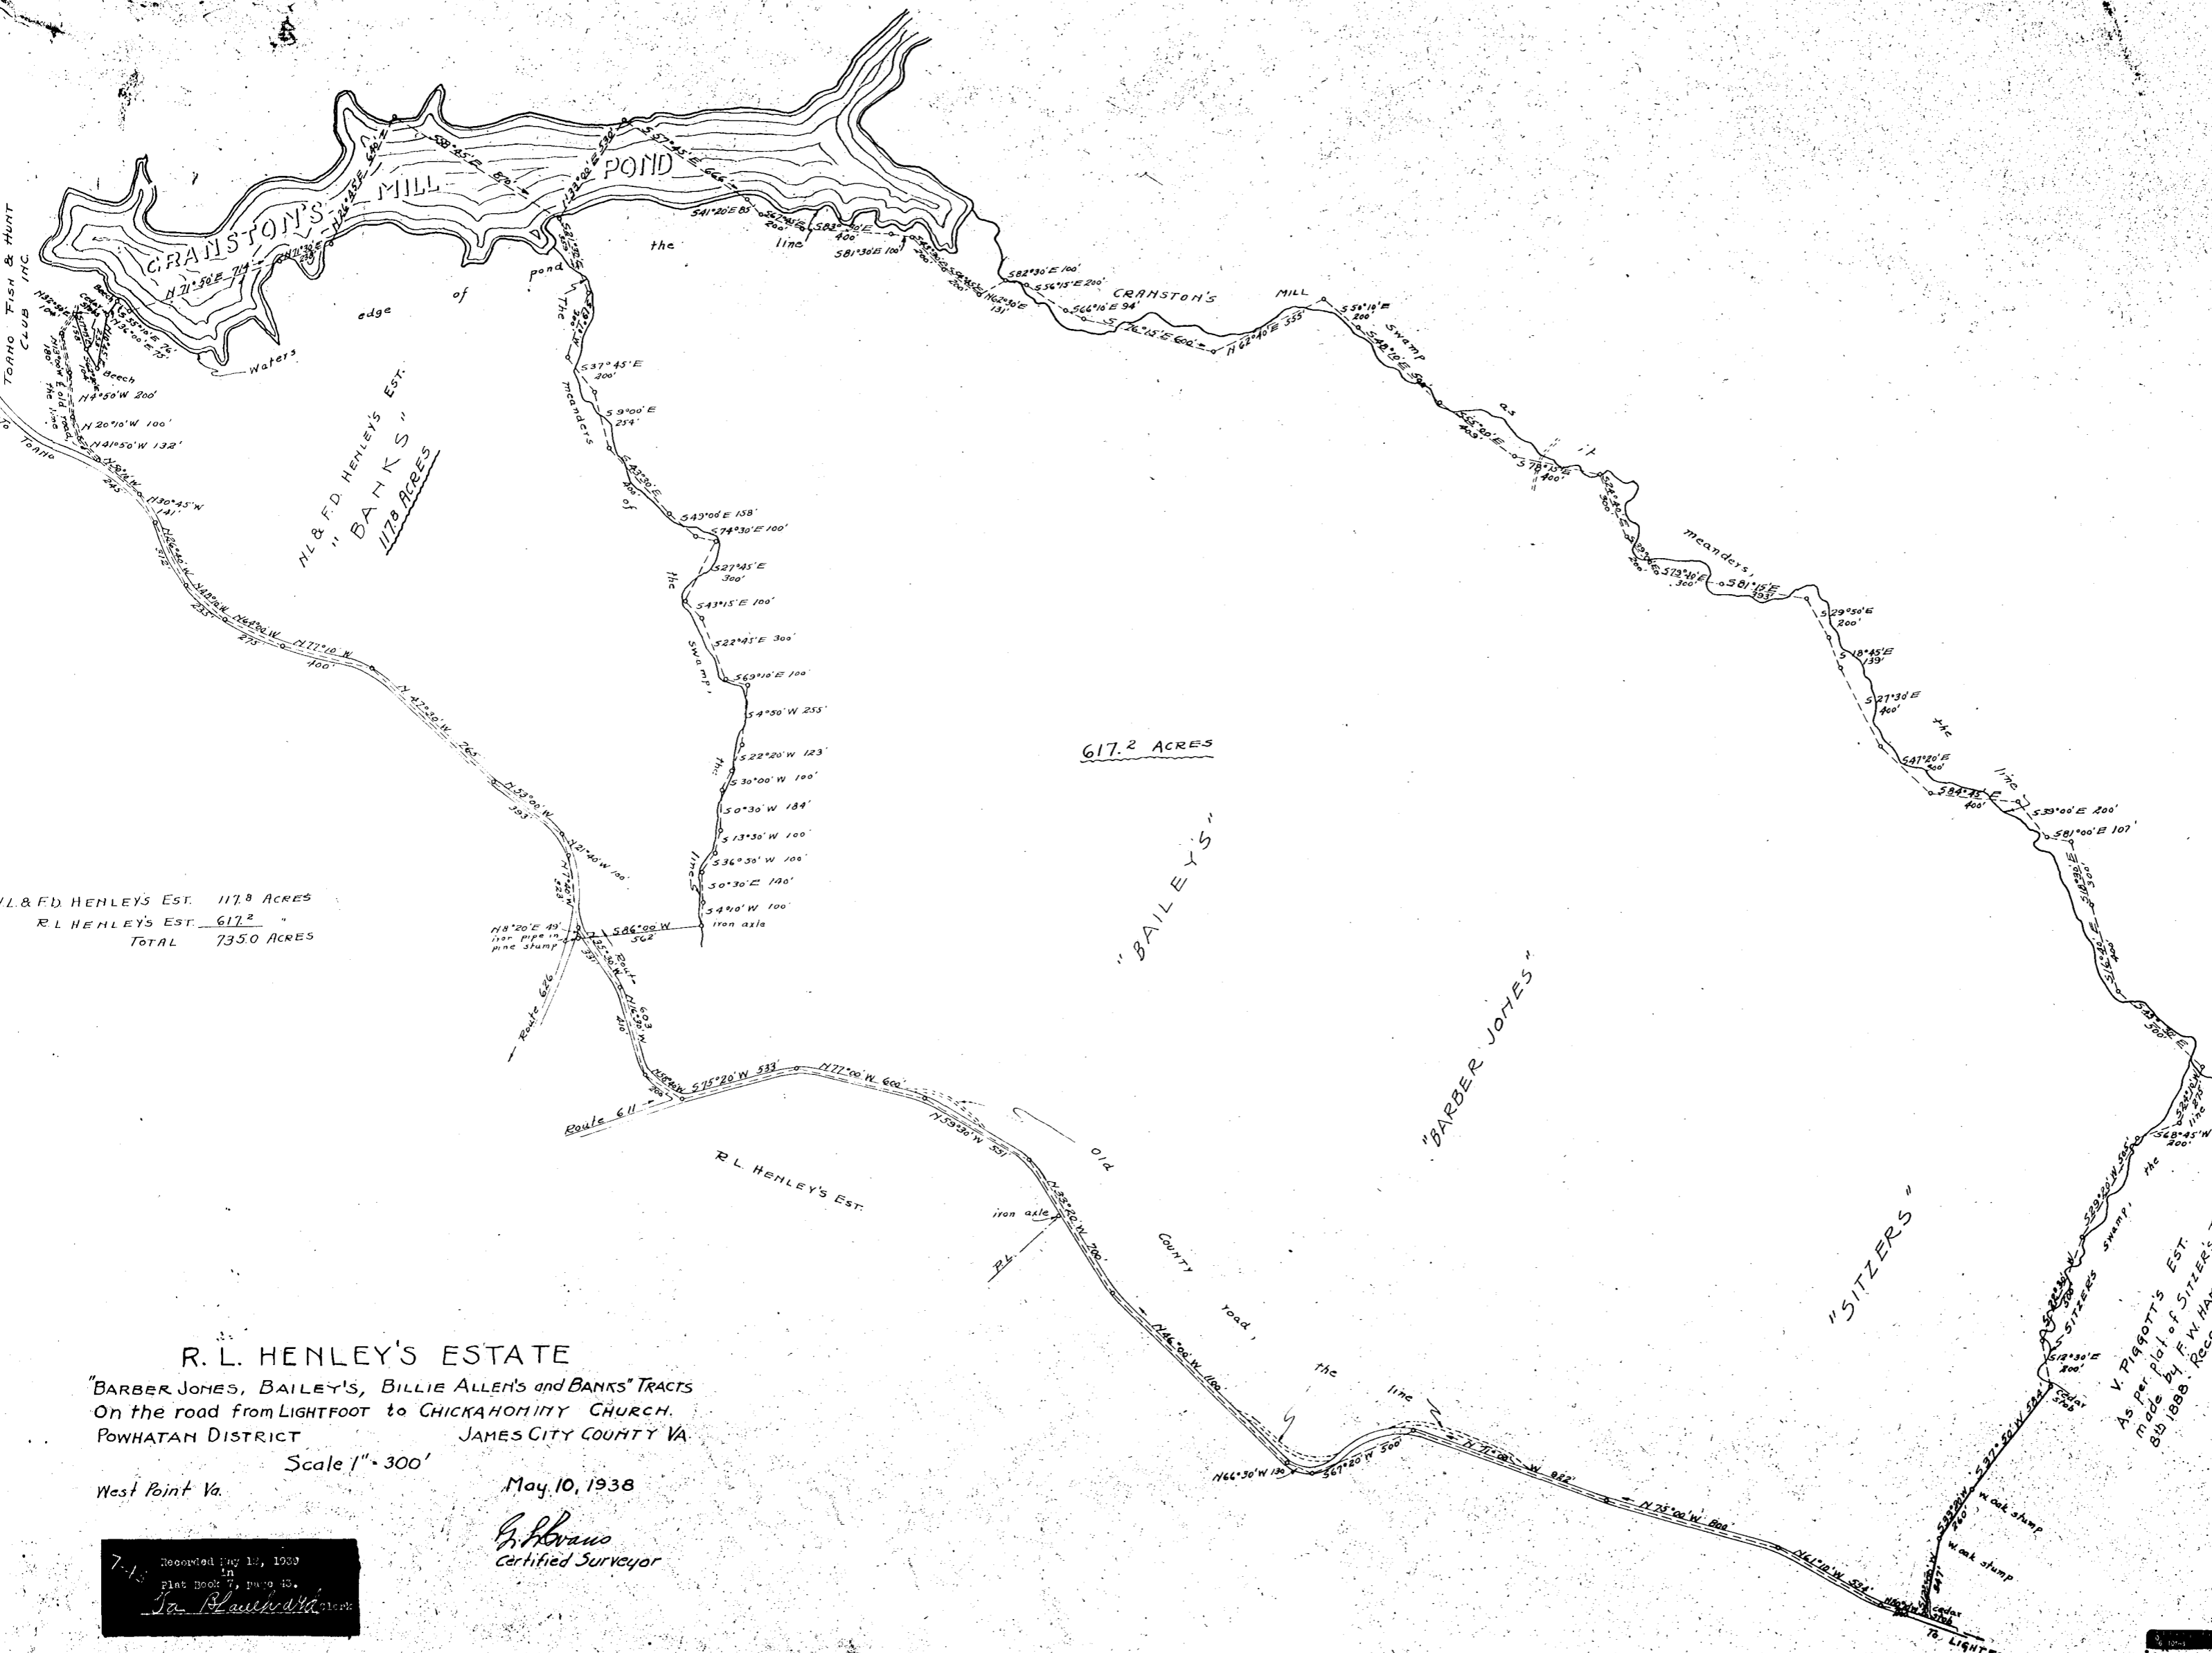


G. L. EVANS
Certified Surveyor
West Point Va.

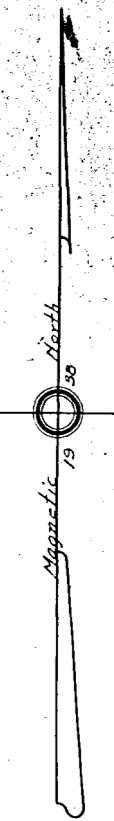

N.L. & F.D. HENLEYS EST. 117.8 ACRES
R.L. HENLEYS EST. 617.2 "
TOTAL 735.0 ACRES

617.2 ACRES

R. L. HENLEY'S ESTATE
"BARBER JONES, BAILEY'S, BILLIE ALLEN'S and BANKS" TRACTS
On the road from LIGHTFOOT to CHICKAHOMINY CHURCH.
POWHATAN DISTRICT JAMES CITY COUNTY VA

Scale 1" = 300'
West Point Va. May 10, 1938

G. L. Evans
Certified Surveyor

V. Piggott's EST.
made by F. W. HAMMOND Nov.
8th 1888. Recorded DB 5-P-56.

7-1-38
Recorded May 11, 1938
in
Plat Book 7, Page 40.
Jas. Blair Clerk