


MAP OF SEWER EASEMENTS GRANTED BY COLONIAL WILLIAMSBURG, INC. AND WILLIAMSBURG RESTORATION, INC. TO CITY OF WILLIAMSBURG, VA., SHOWING LOCATION RELATED TO CENTER LINE OF PROPOSED COLONIAL PARKWAY TUNNEL.

SCALE: 1" = 50' SEPT. 13, 1939.

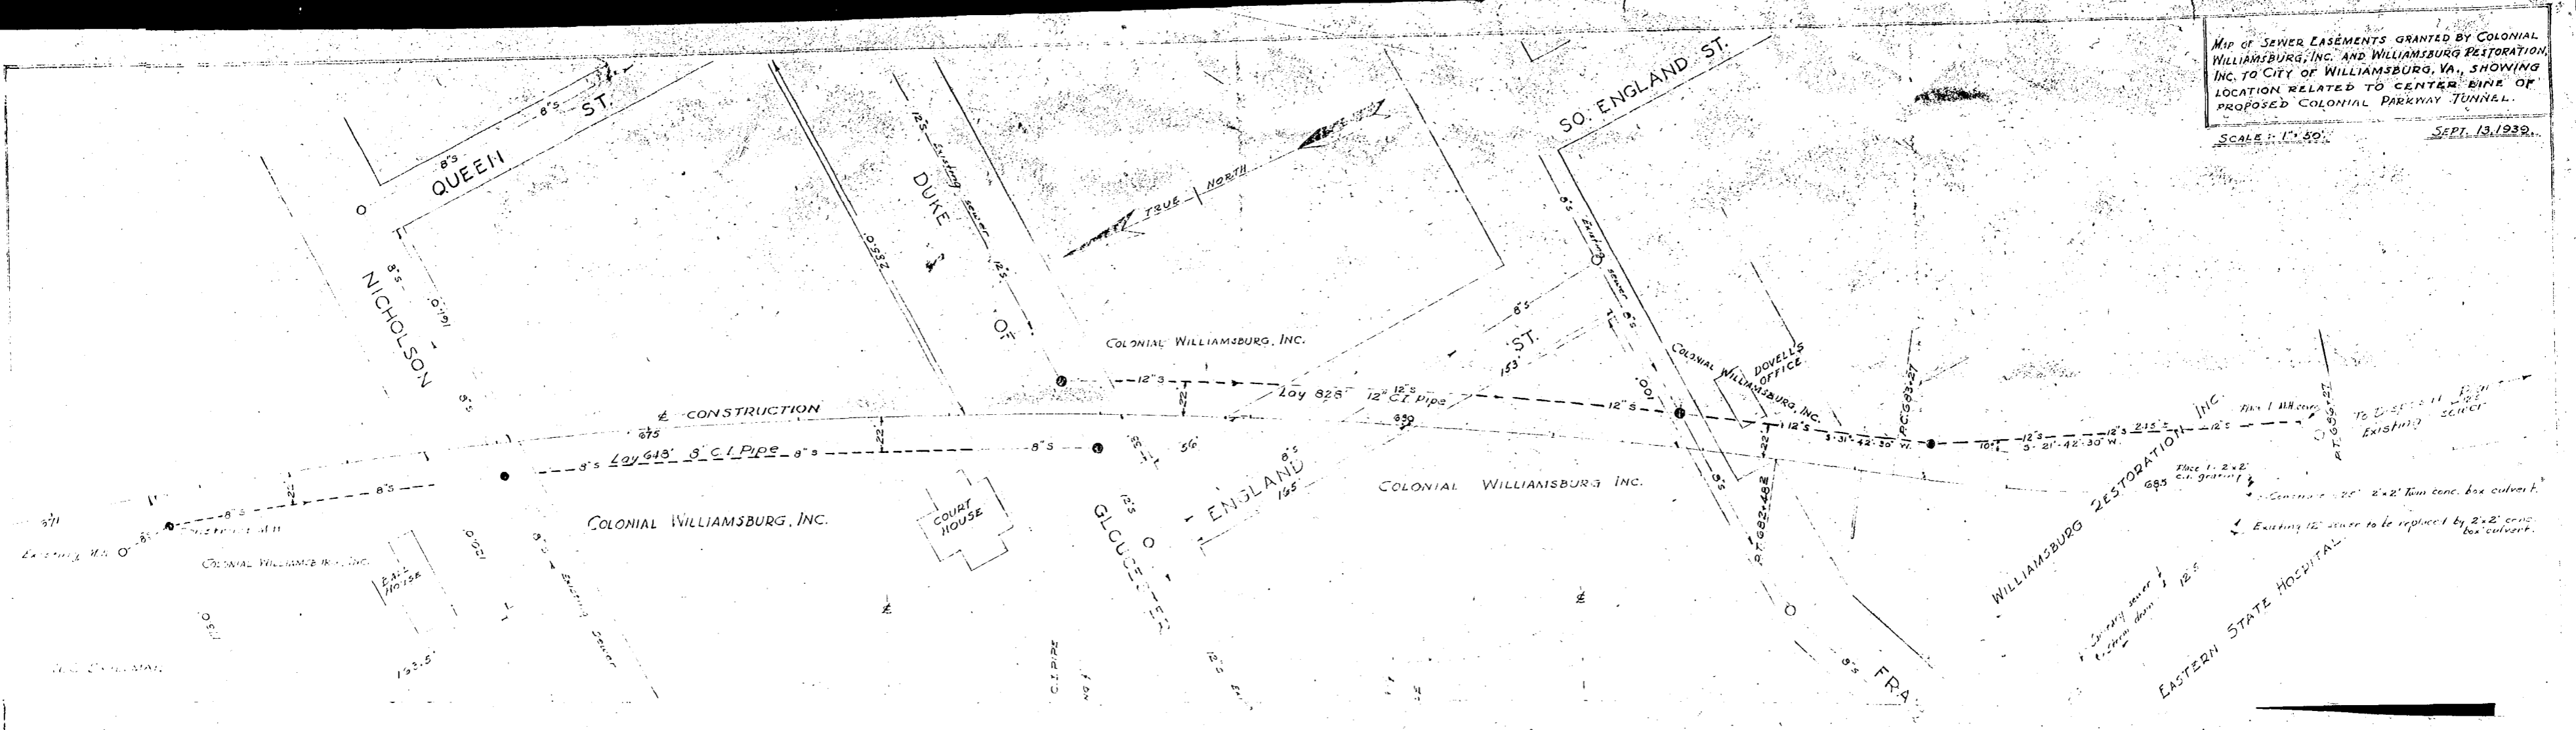

MAP OF SEWER EASEMENTS GRANTED BY COLONIAL WILLIAMSBURG, INC. AND WILLIAMSBURG RESTORATION, INC. TO CITY OF WILLIAMSBURG, VA., SHOWING LOCATION RELATED TO CENTER LINE OF PROPOSED COLONIAL PARKWAY TUNNEL.

SCALE: 1" = 50' SEPT. 13, 1939.

