



Recorded July 22, 1945
 in
 D. B. 35 page
Virginia Beach and Clerk

REVISIONS	THE CHESAPEAKE AND OHIO RAILWAY COMPANY Chief Engineer - C. L. Richmond, Virginia
EASEMENT TO BE GRANTED TO - COMMONWEALTH OF VIRGINIA FOR HIGHWAY PURPOSES PENNIMAN JCT. TO GROVE YORK & JAMES CITY COUNTIES VIRGINIA	
RICHMOND DIVISION - PENINSULA SUB-DIV.	
SCALE: AS SHOWN DATE: 2-13-43 DRAWN: W.H.B. TRACED BY: R.B.M. CHECKED BY:	VAL. SEC. DRAWING V-2 180

- LEGEND -
 --- INDICATES EASEMENT TO BE GRANTED

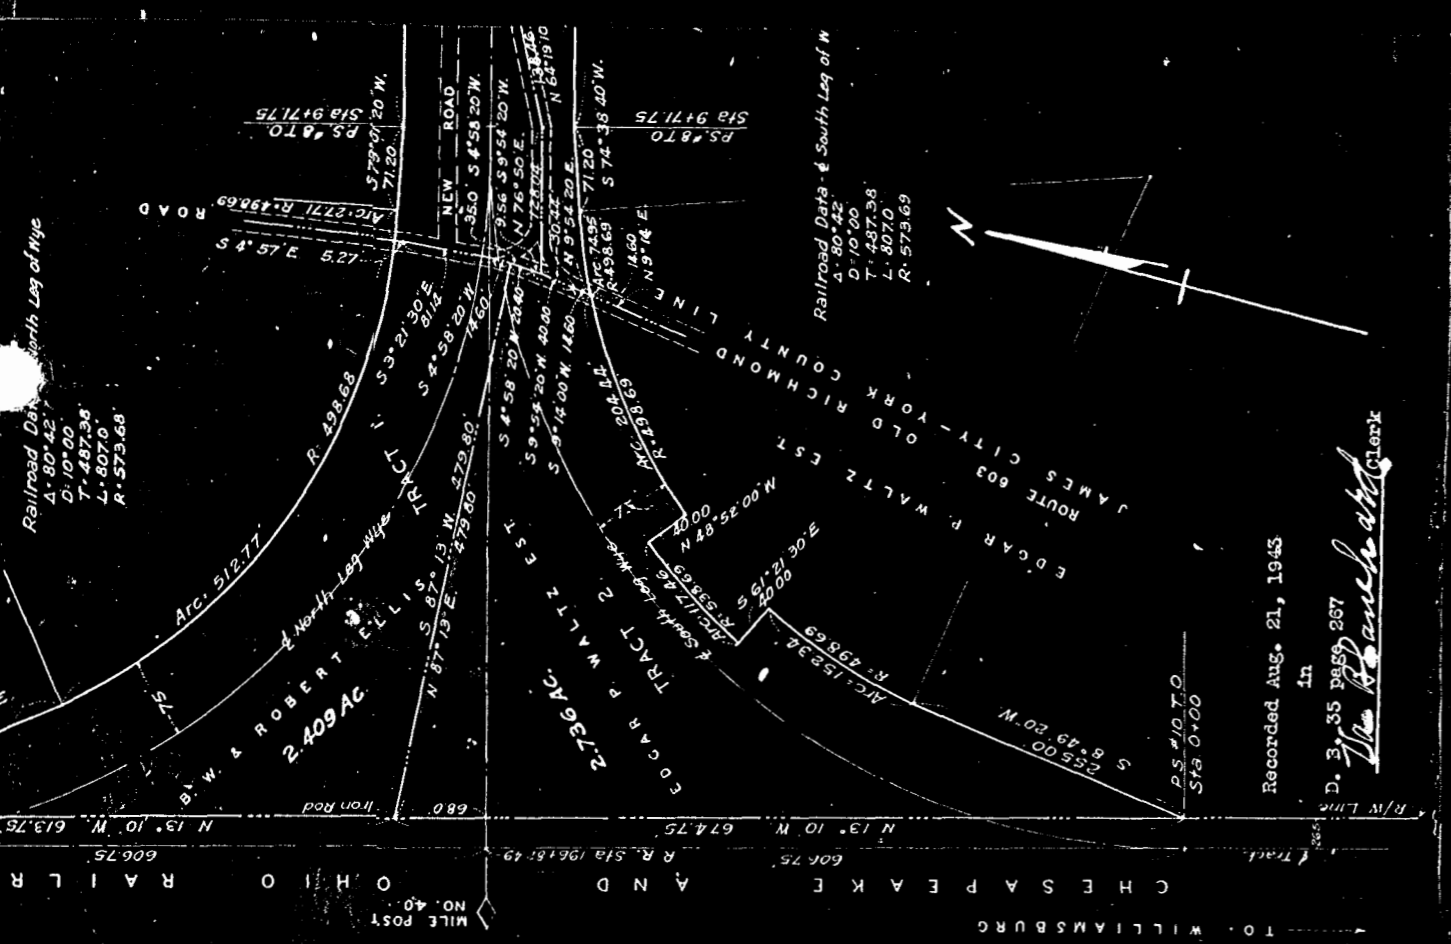

Recorded Aug. 21, 1945
 in
 D. B. 35 page 267
The Beach and Clerk

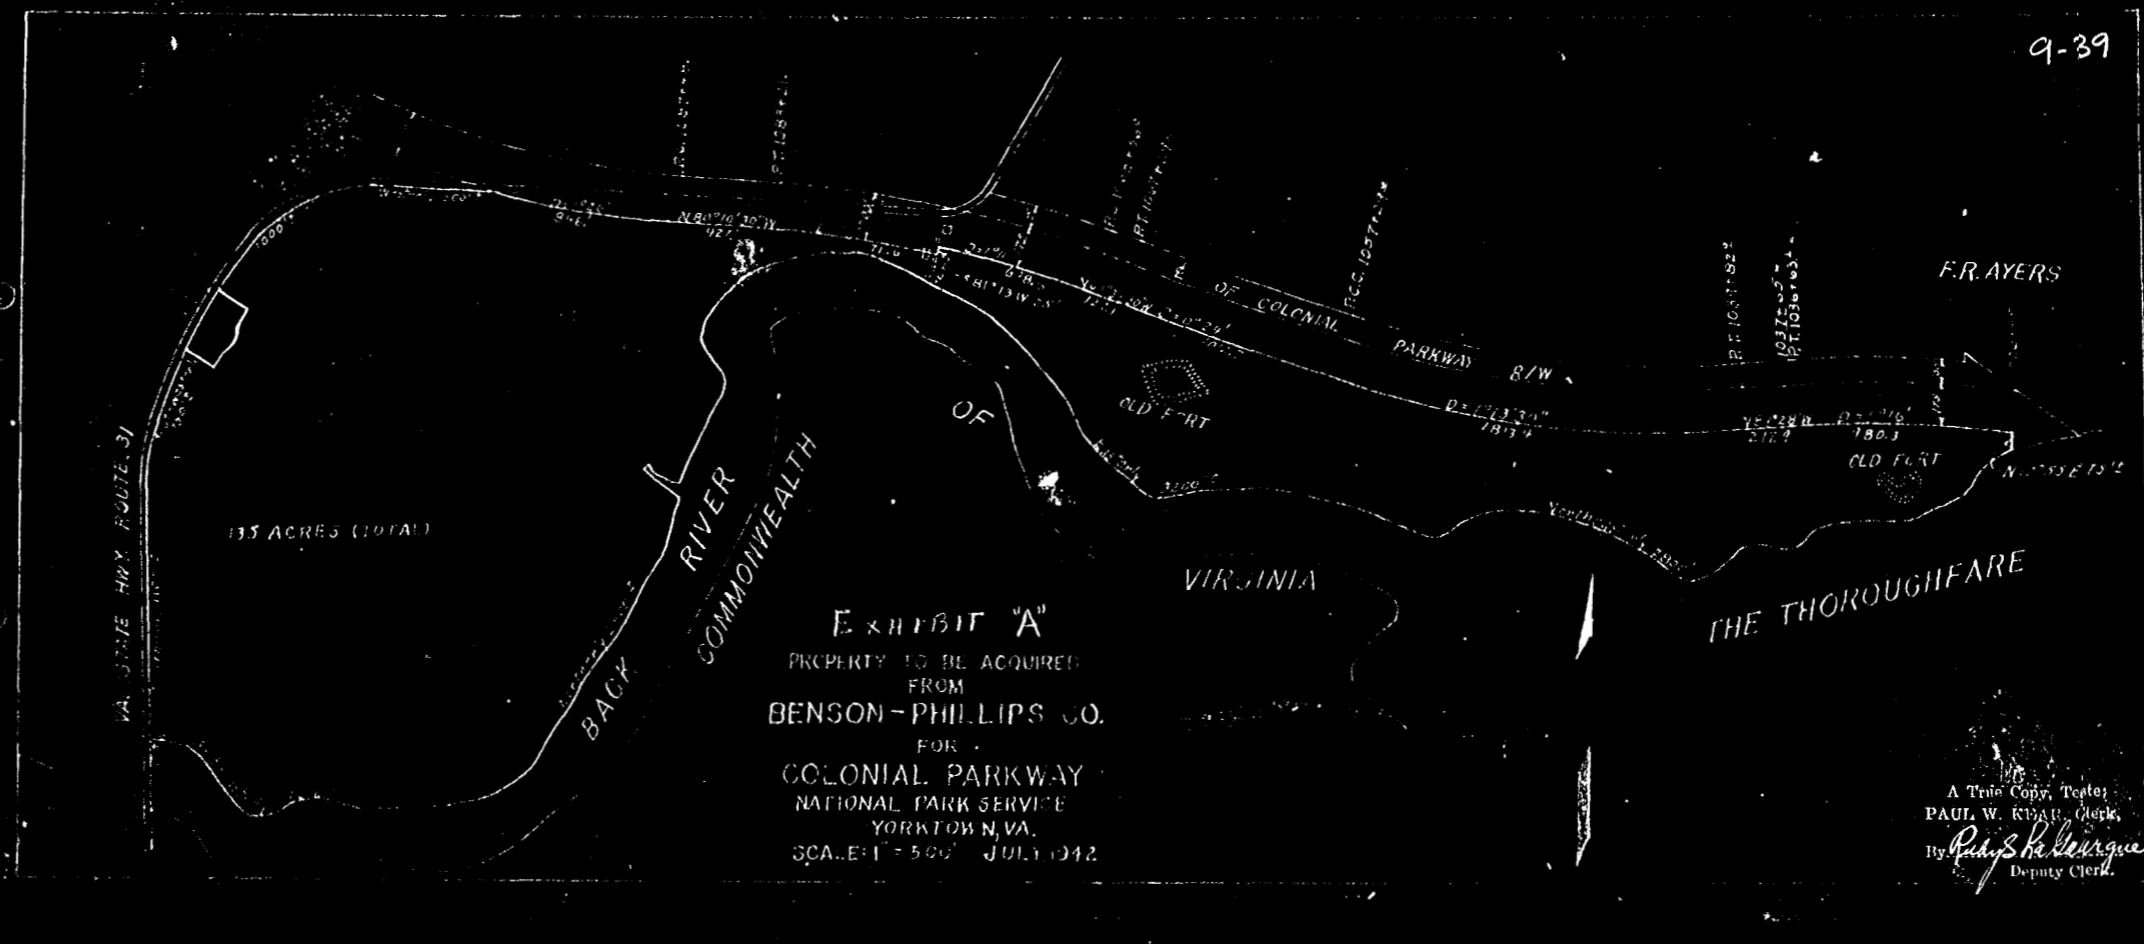

A True Copy, Testes:
 PAUL W. KIBBE, Clerk
 By *Paul S. Leurgans*
 Deputy Clerk

