


PLAT OF THE  
WILLIAM LEE TRACT  
OWNED BY  
F. W. DARLING AND G. S. LEE  
CONTAINING 1130.00 ACRES

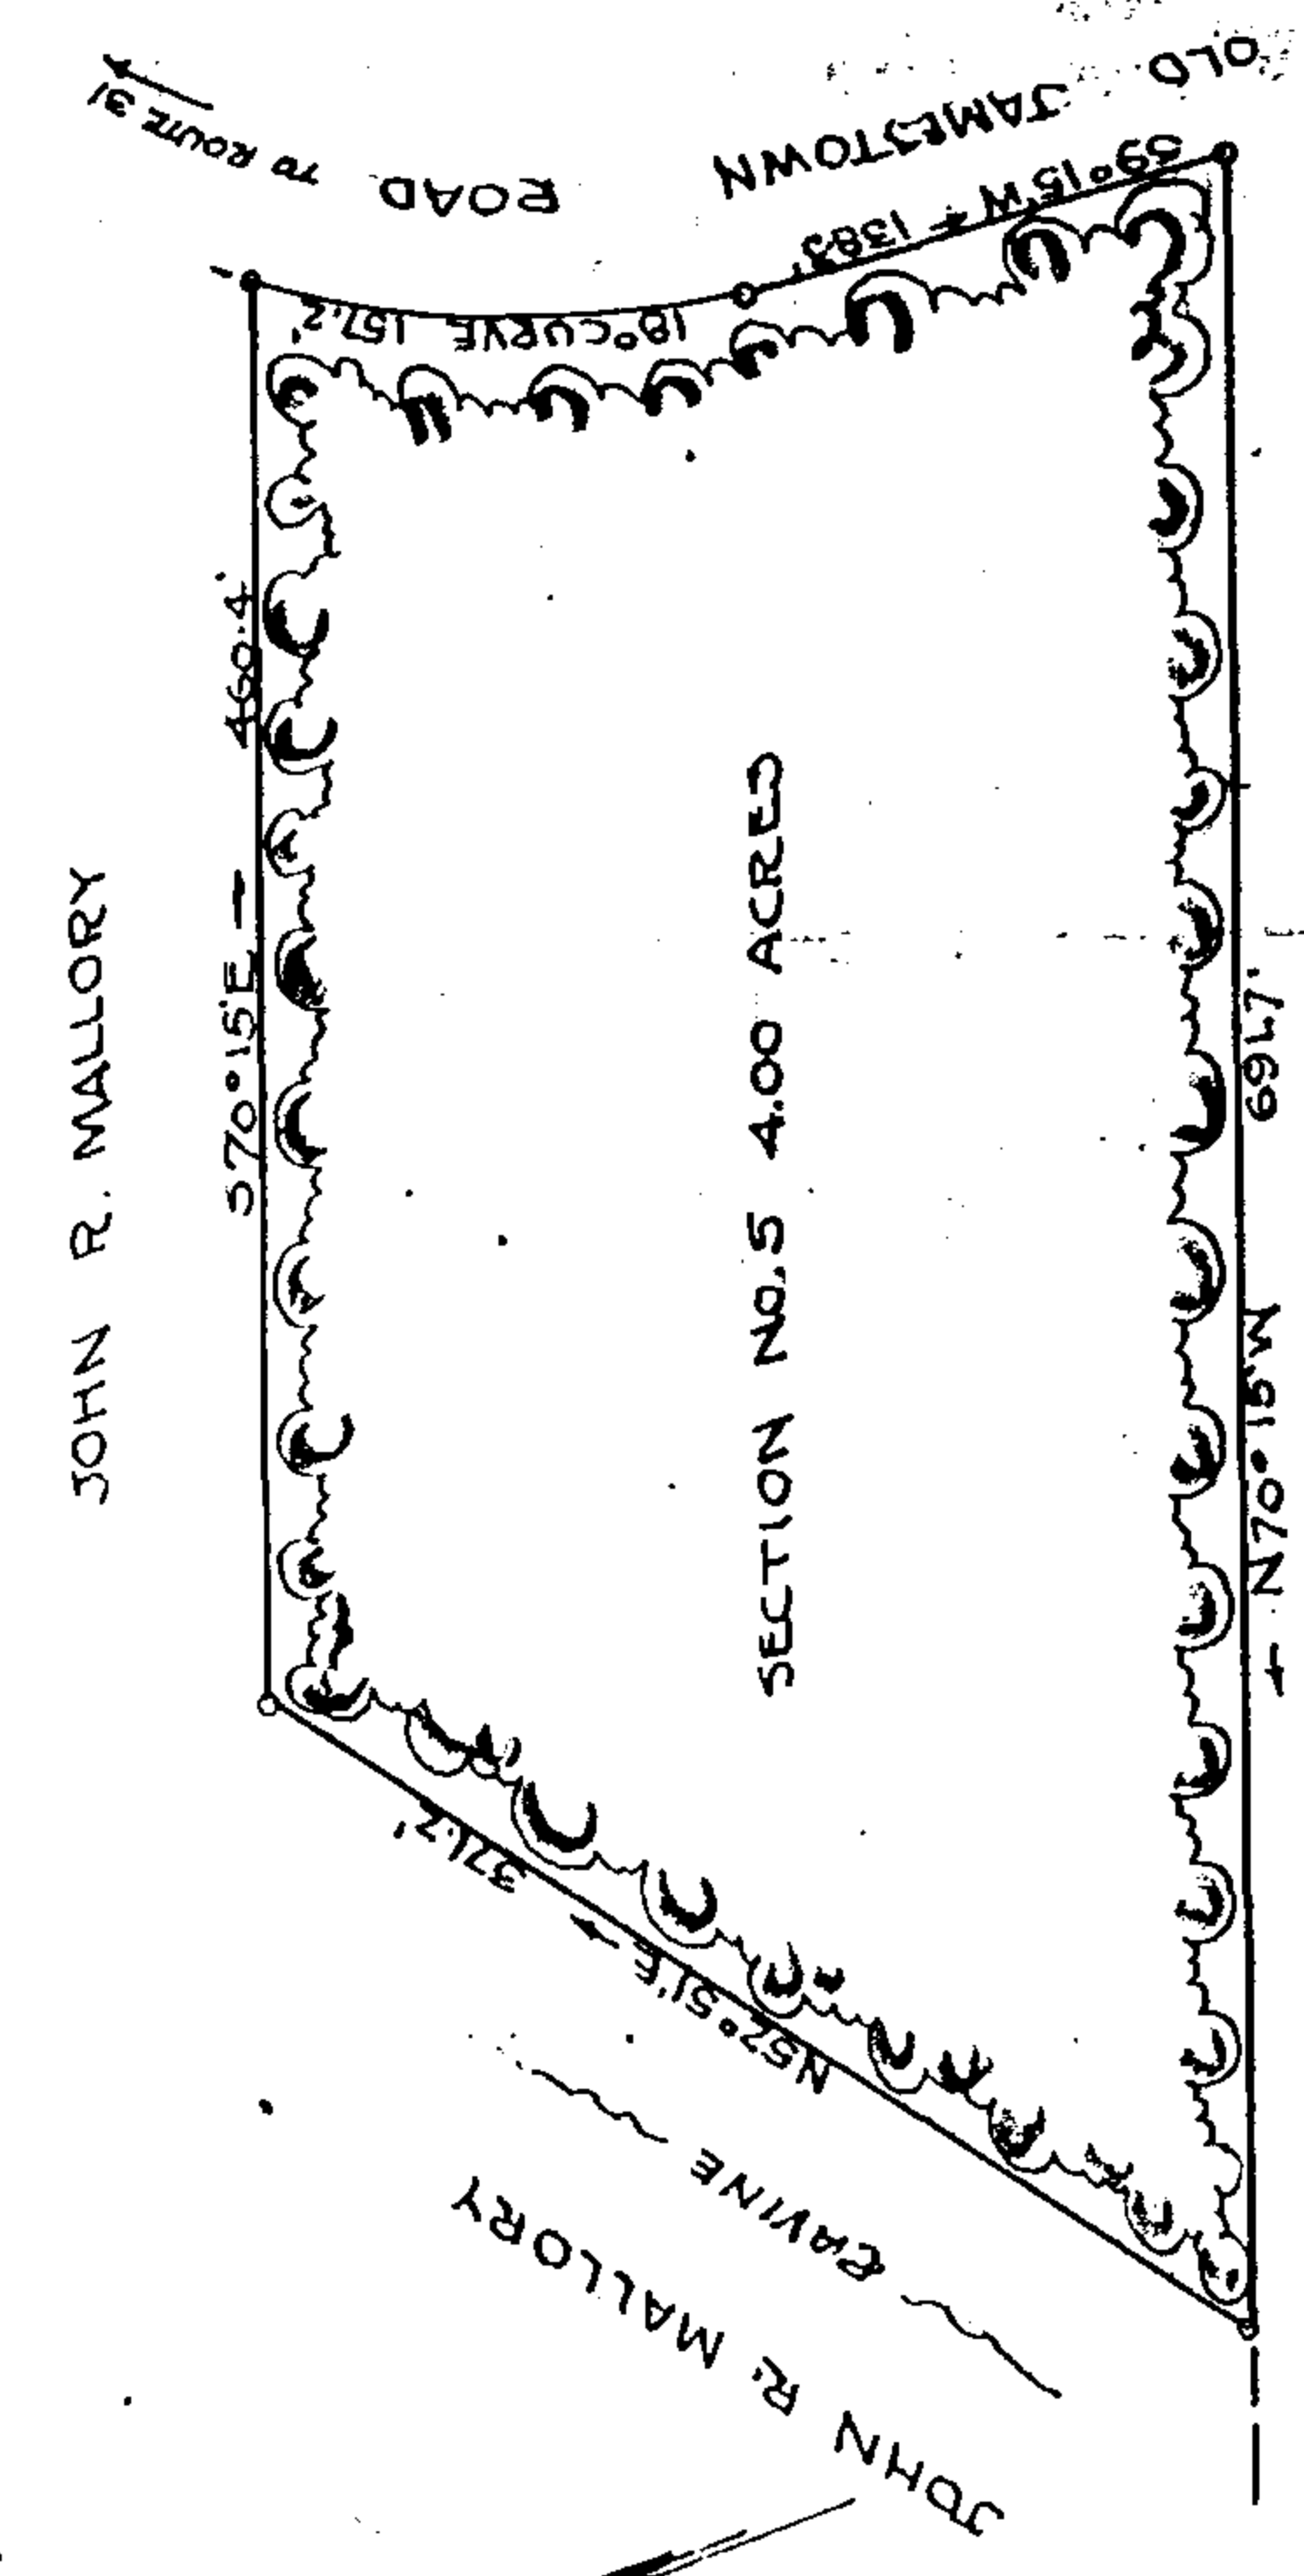

PLAT SHOWING SURVEY OF A PARCEL  
OF LAND TO BE CONVEYED BY  
JOHN R. MALLORY  
TO  
ROBERT G. SHEPHERD  
SITUATED IN JAMES CITY COUNTY VIRGINIA  
SEPT. 1946  
SCALE 1" = 100'


Recorded Oct. 23, 1946  
in  
Deed Book 38 page 554  
Virginia Blanchard, Clerk  
By *Robert G. Shepherd*

VICENT G. MORAN  
SHERIFF  
WILLIAMSBURG, VIRGINIA

SECTION NO. 4

SECTION NO. 5 4.00 ACRES

JOHN R. MALLORY

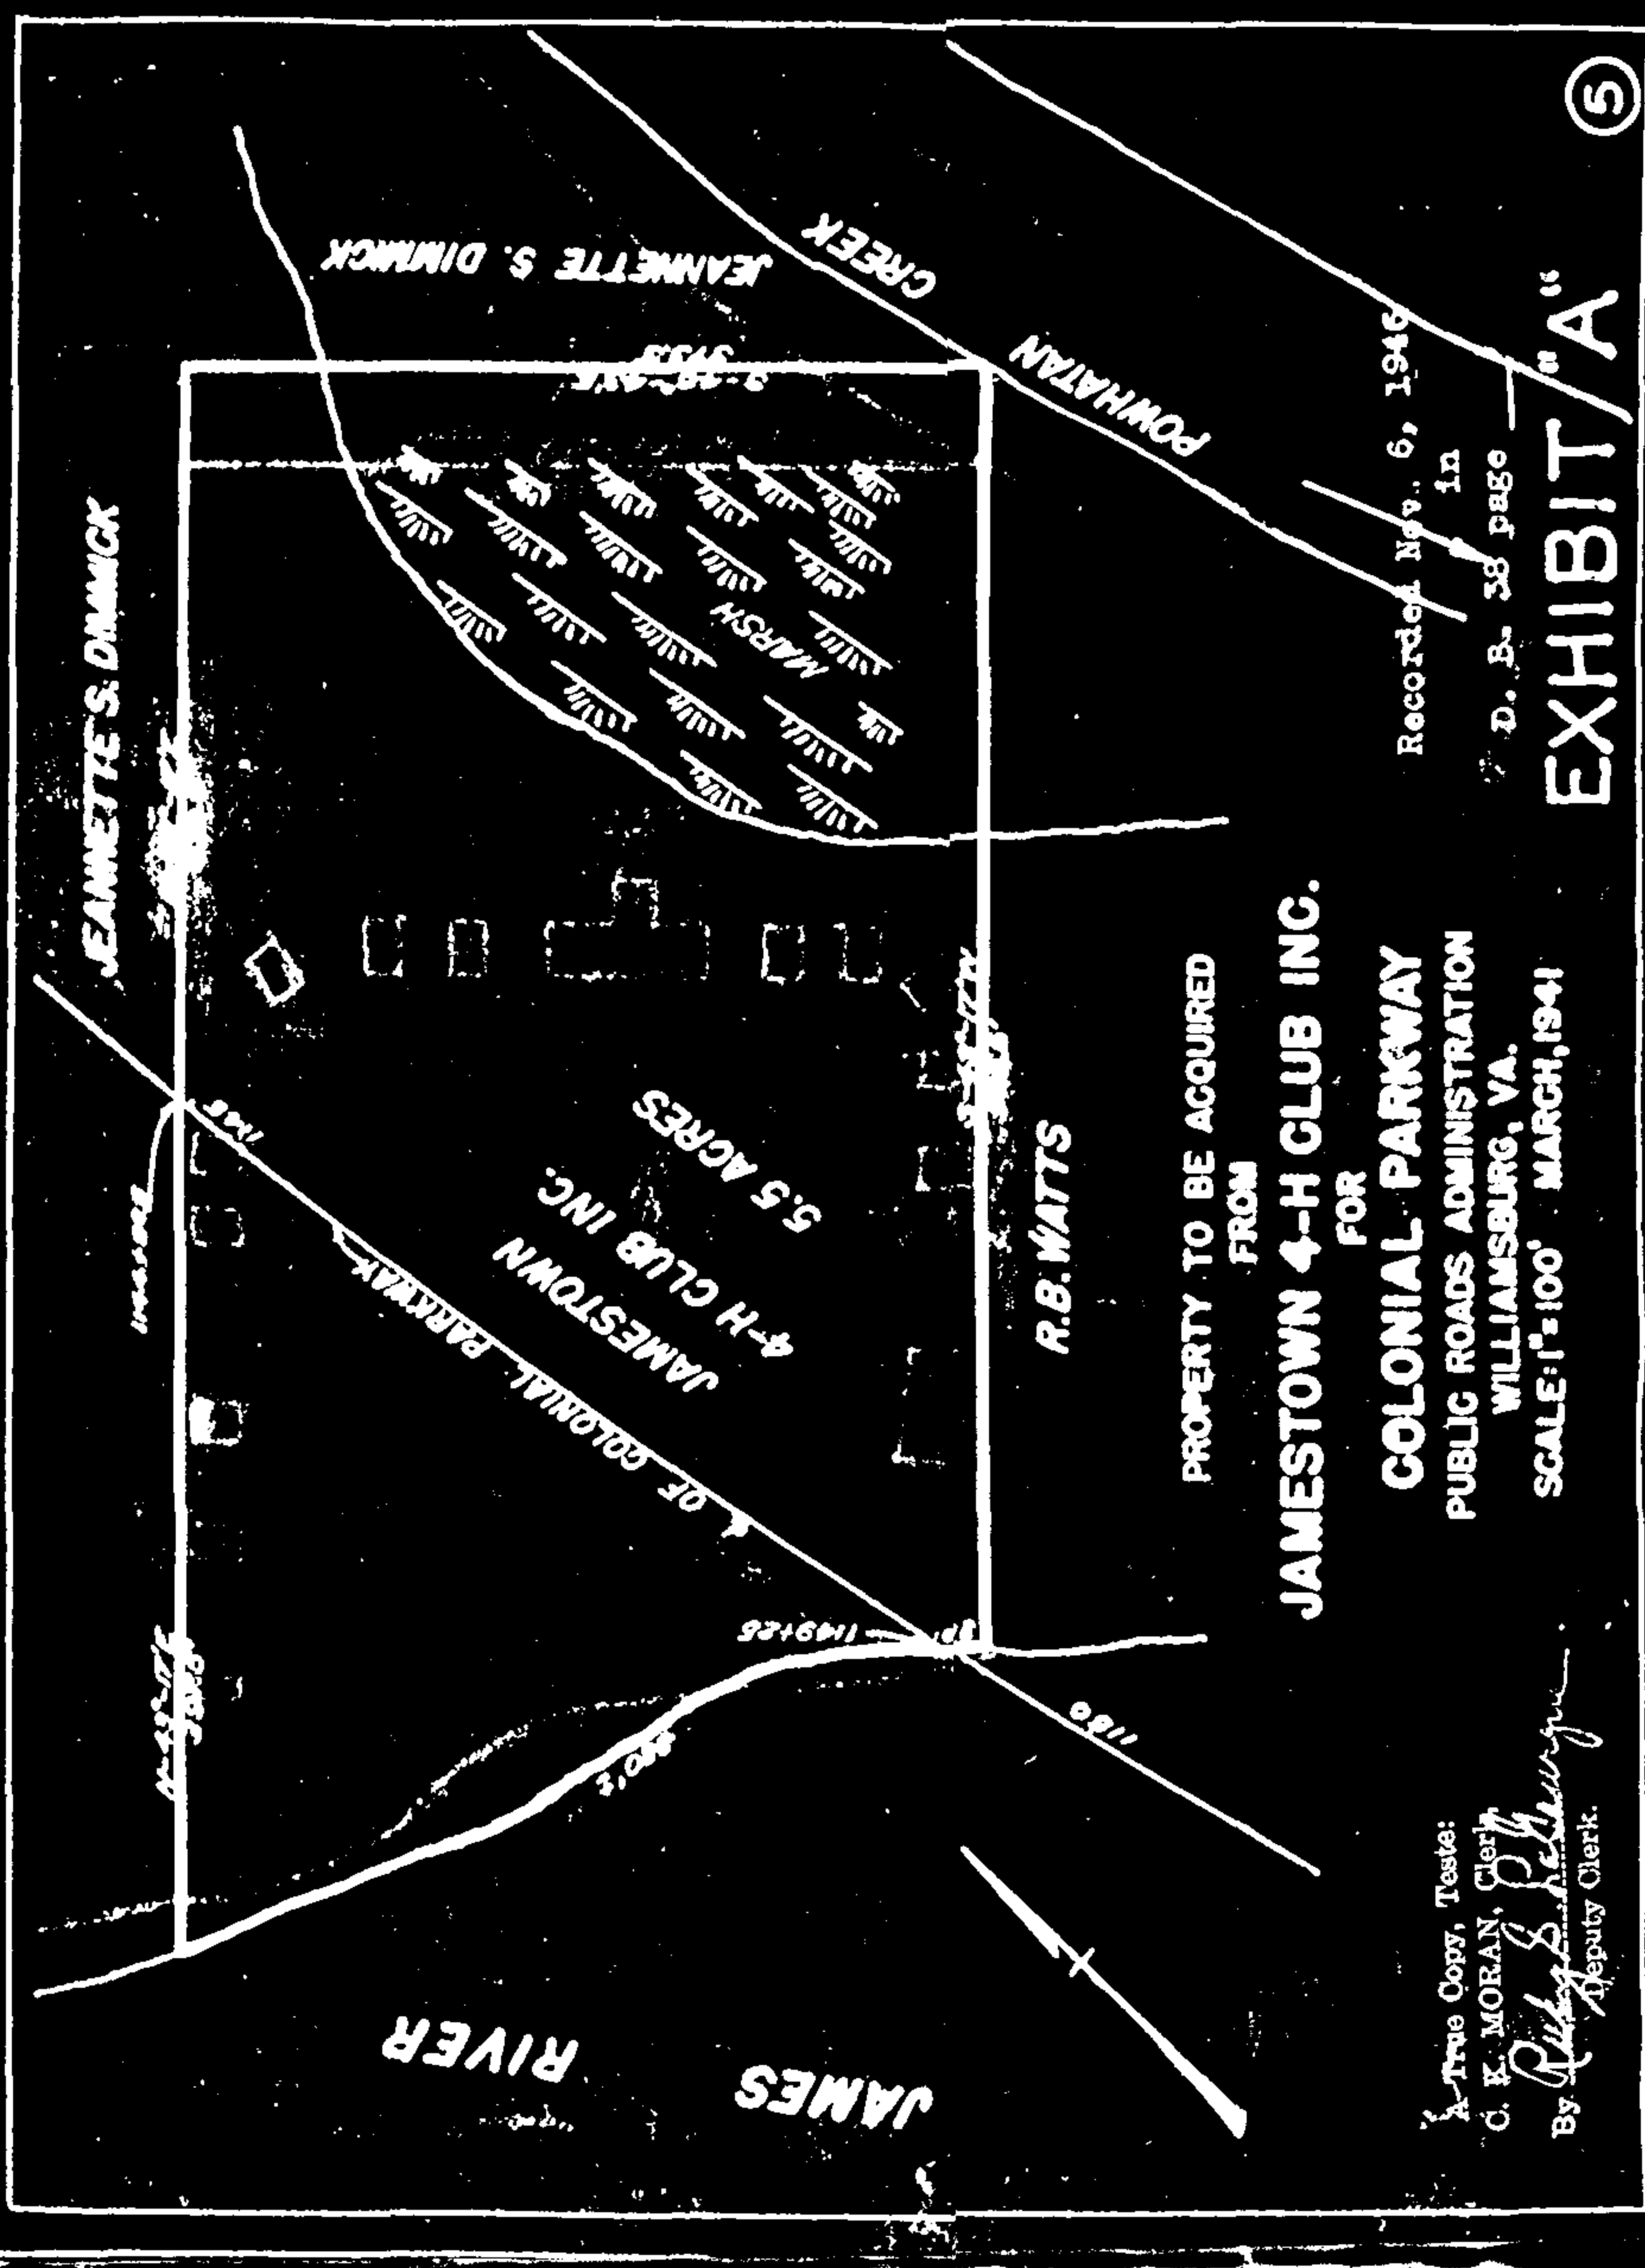

Recorded Nov. 6, 1946  
in  
D. B. 38 page 586

EXHIBIT "A" 5

True Copy, True:  
C. E. MORAN, Clerk  
By *Robert G. Shepherd*  
Deputy Clerk.

Recorded Nov. 4, 1946  
in  
Co. D. B. 38 page 578  
*Wm. Blanchard* Clerk

PLAT OF LAND FOR  
WILLIAM B. HENDERSON  
PROPERTY SITUATED IN JAMES CITY COUNTY VIRGINIA  
RECORDED AT JUNE 1946 SCALE 1" = 100'

