


Elmer D. Messick


Recorded March 3, 1948
 in
 D. B. 40 page 340
 Via Blauehard Clerk

RECORD BOOK NO. 13 VIRGINIA ELECTRIC AND POWER COMPANY PLAT TO ACCOMPANY RIGHT-OF-WAY AGREEMENT			
Penninsula	DISTRICT	STATE	
James town	COUNTY	Virginia	
Williamsburg	OFFICE	No. 11 52	
J.T.W.		1947	

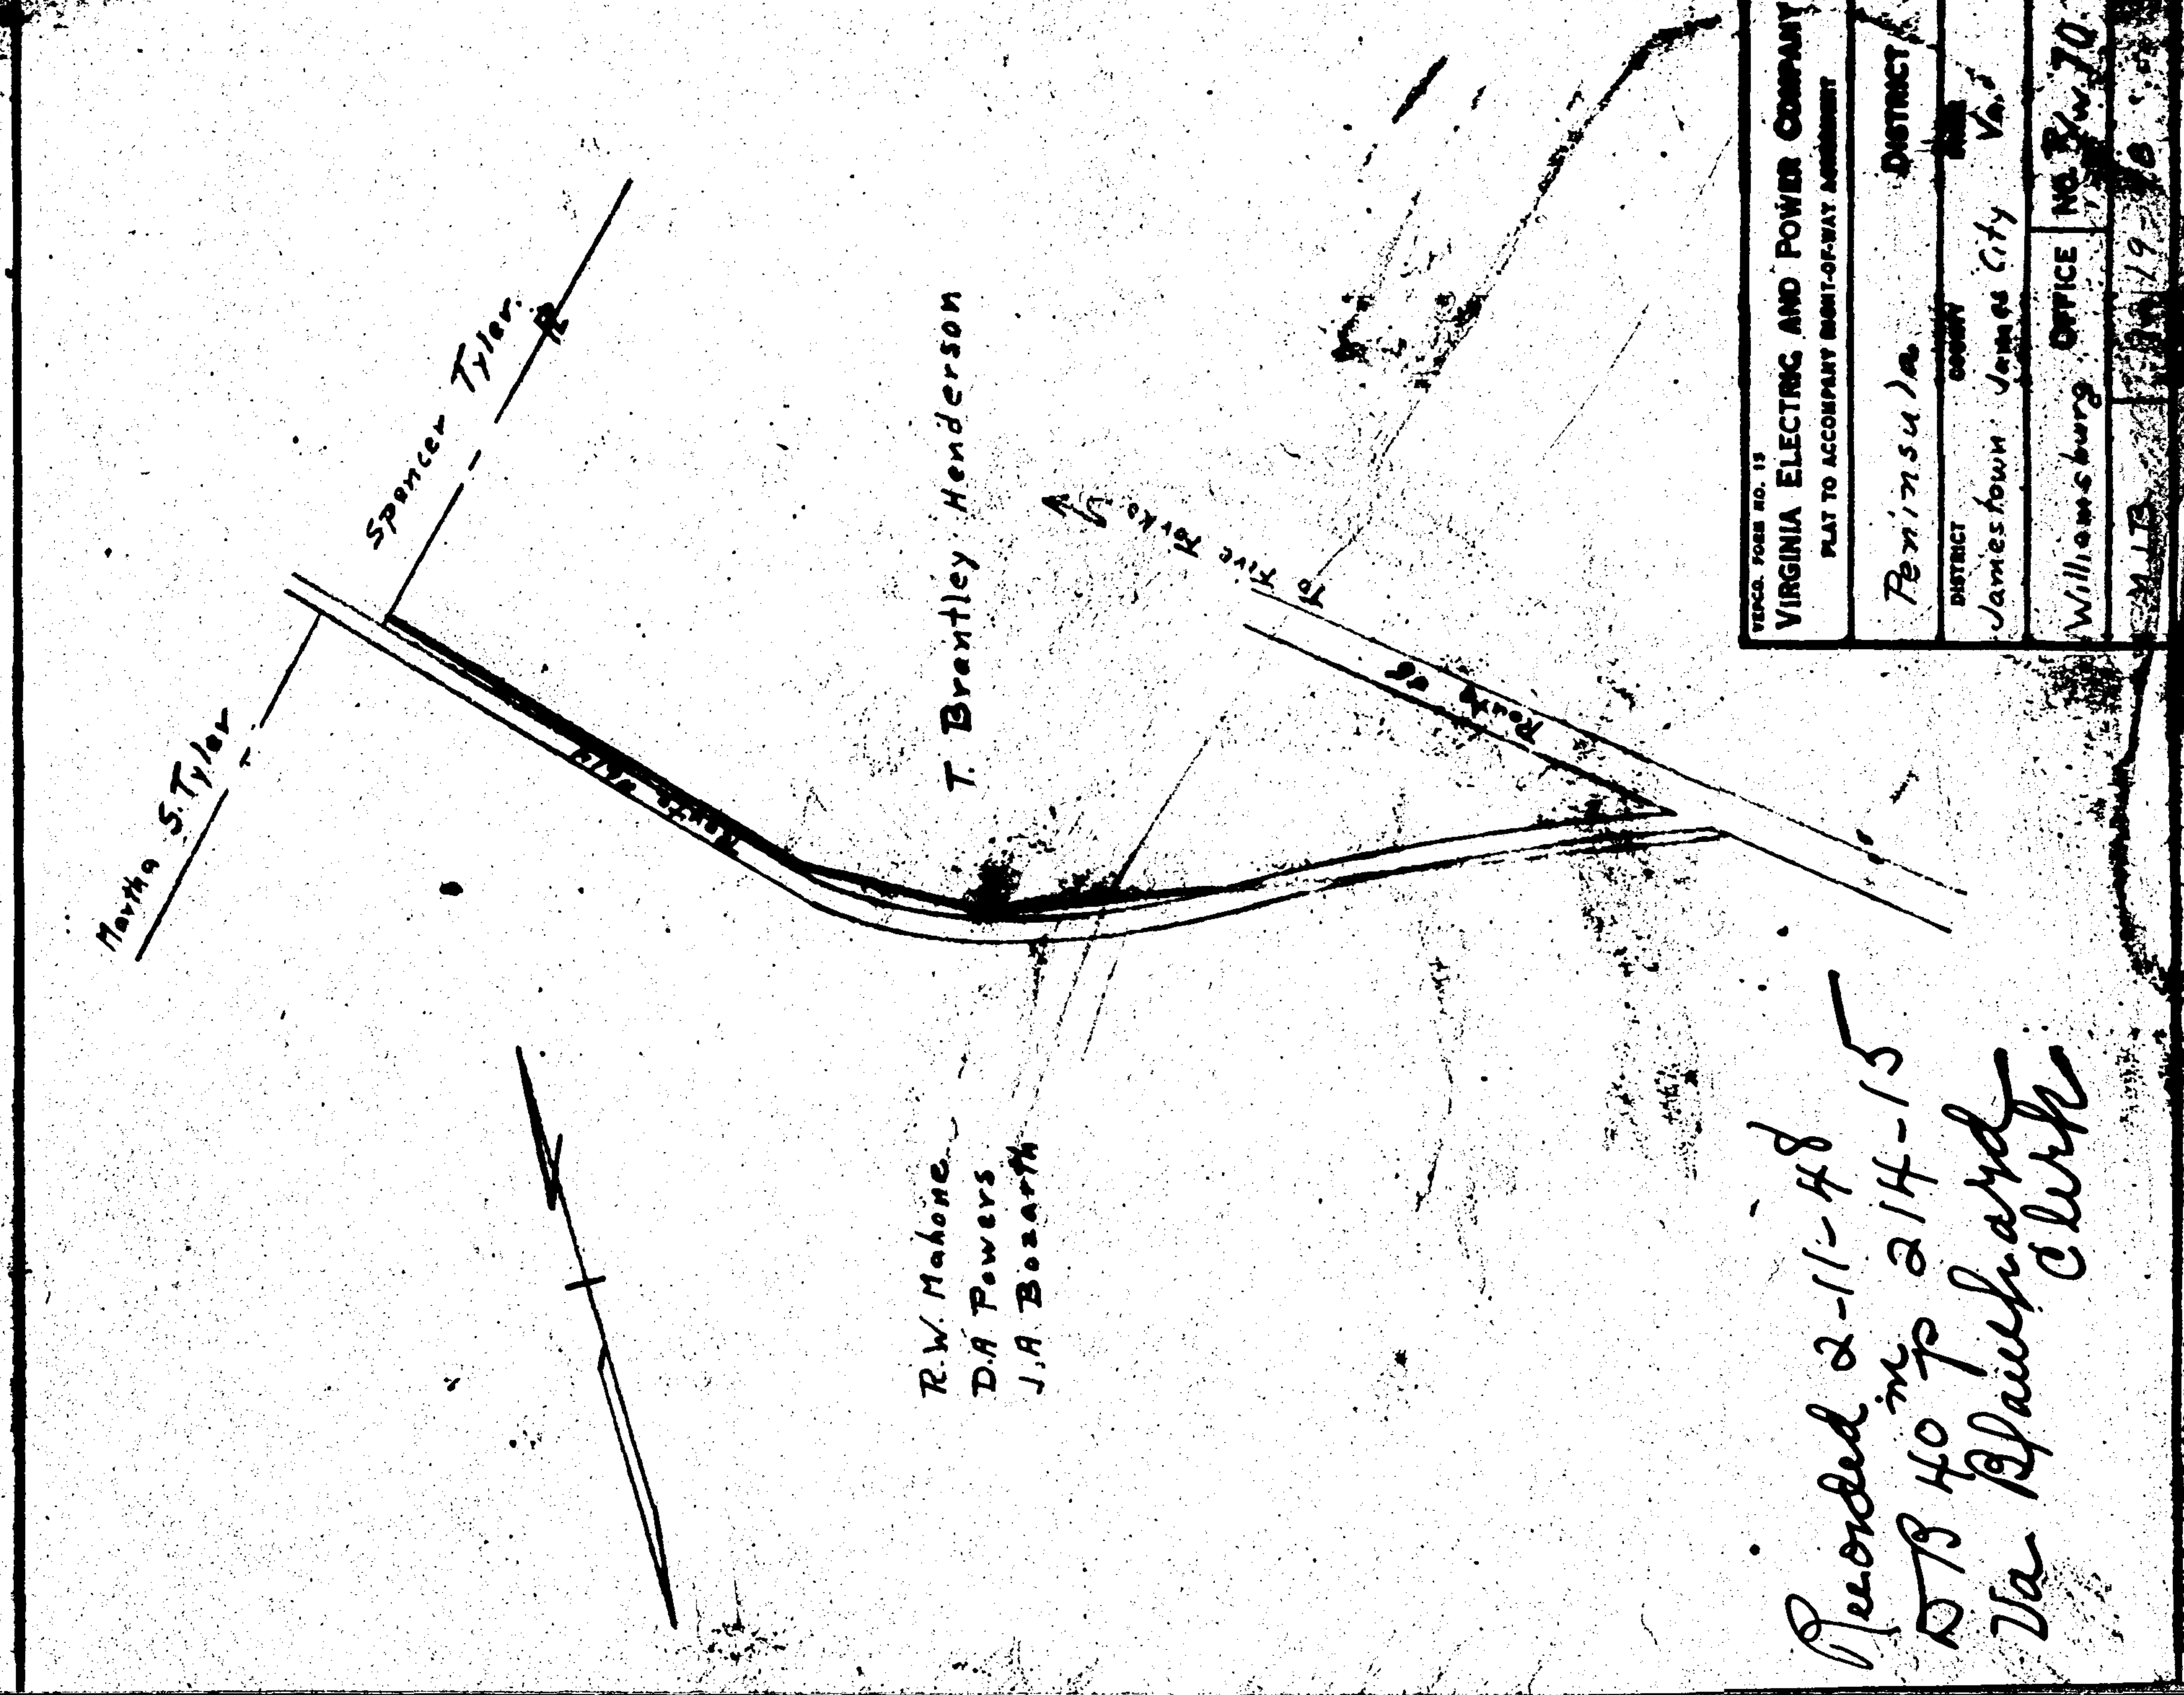

Recorded 2-11-48
 D.B. 40 p 214-15
 Via Blauehard Clerk

RECORD BOOK NO. 13 VIRGINIA ELECTRIC AND POWER COMPANY PLAT TO ACCOMPANY RIGHT-OF-WAY AGREEMENT			
Penninsula	DISTRICT	STATE	
James town	COUNTY	Virginia	
Williamsburg	OFFICE	No. 11 70	
J.T.W.		1948	

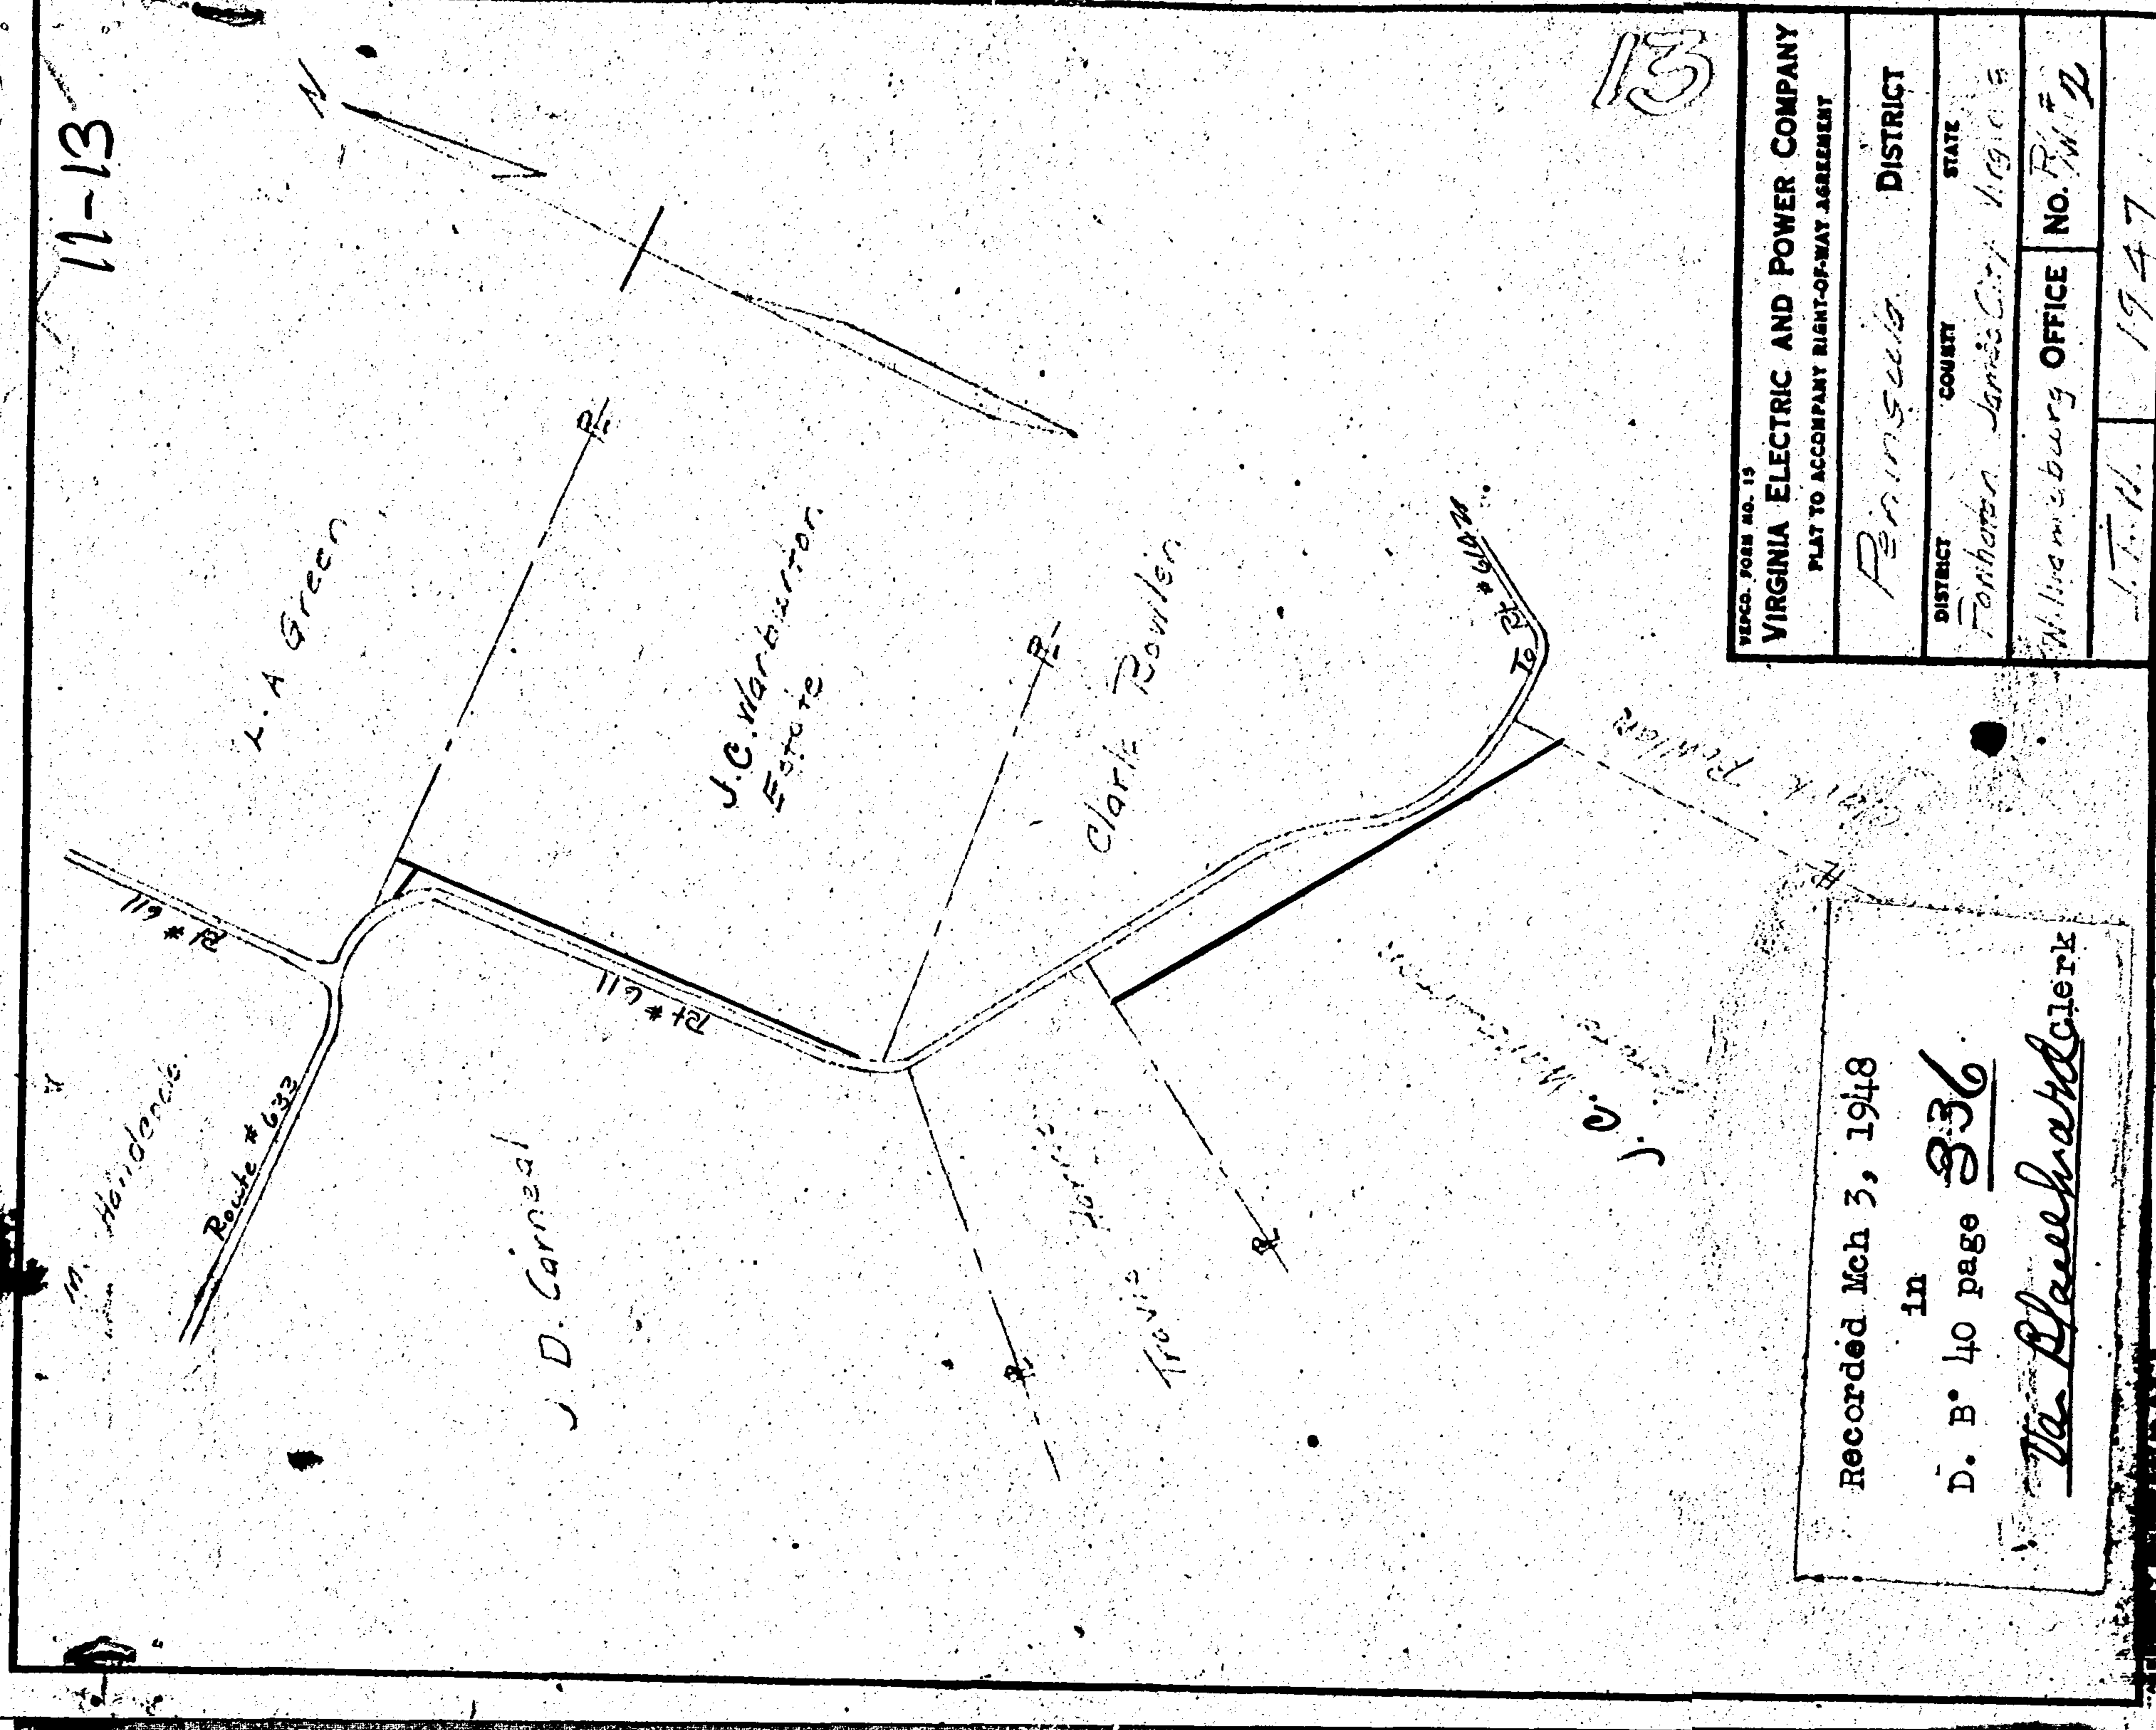

Recorded Mch 3, 1948
 in
 D. B. 40 page 336
 Via Blauehard Clerk

RECORD BOOK NO. 13 VIRGINIA ELECTRIC AND POWER COMPANY PLAT TO ACCOMPANY RIGHT-OF-WAY AGREEMENT			
Penninsula	DISTRICT	STATE	
James town	COUNTY	Virginia	
Williamsburg	OFFICE	No. 11 72	
J.T.W.		1947	

