



Recorded April 30, 1949
 in
 D. B. 42 page 98-99
W. A. Blanchard Clerk

THE
CHESAPEAKE CORPORATION
 OF VIRGINIA
 TRACT NAME "MRS. BICKFORD'S 205 ACRES TRACT"
 DISTRICT PENINSULA COUNTY WILLIAMSBURG STATE VIRGINIA
 SCALE 1" = 100' DATE 4/30/49

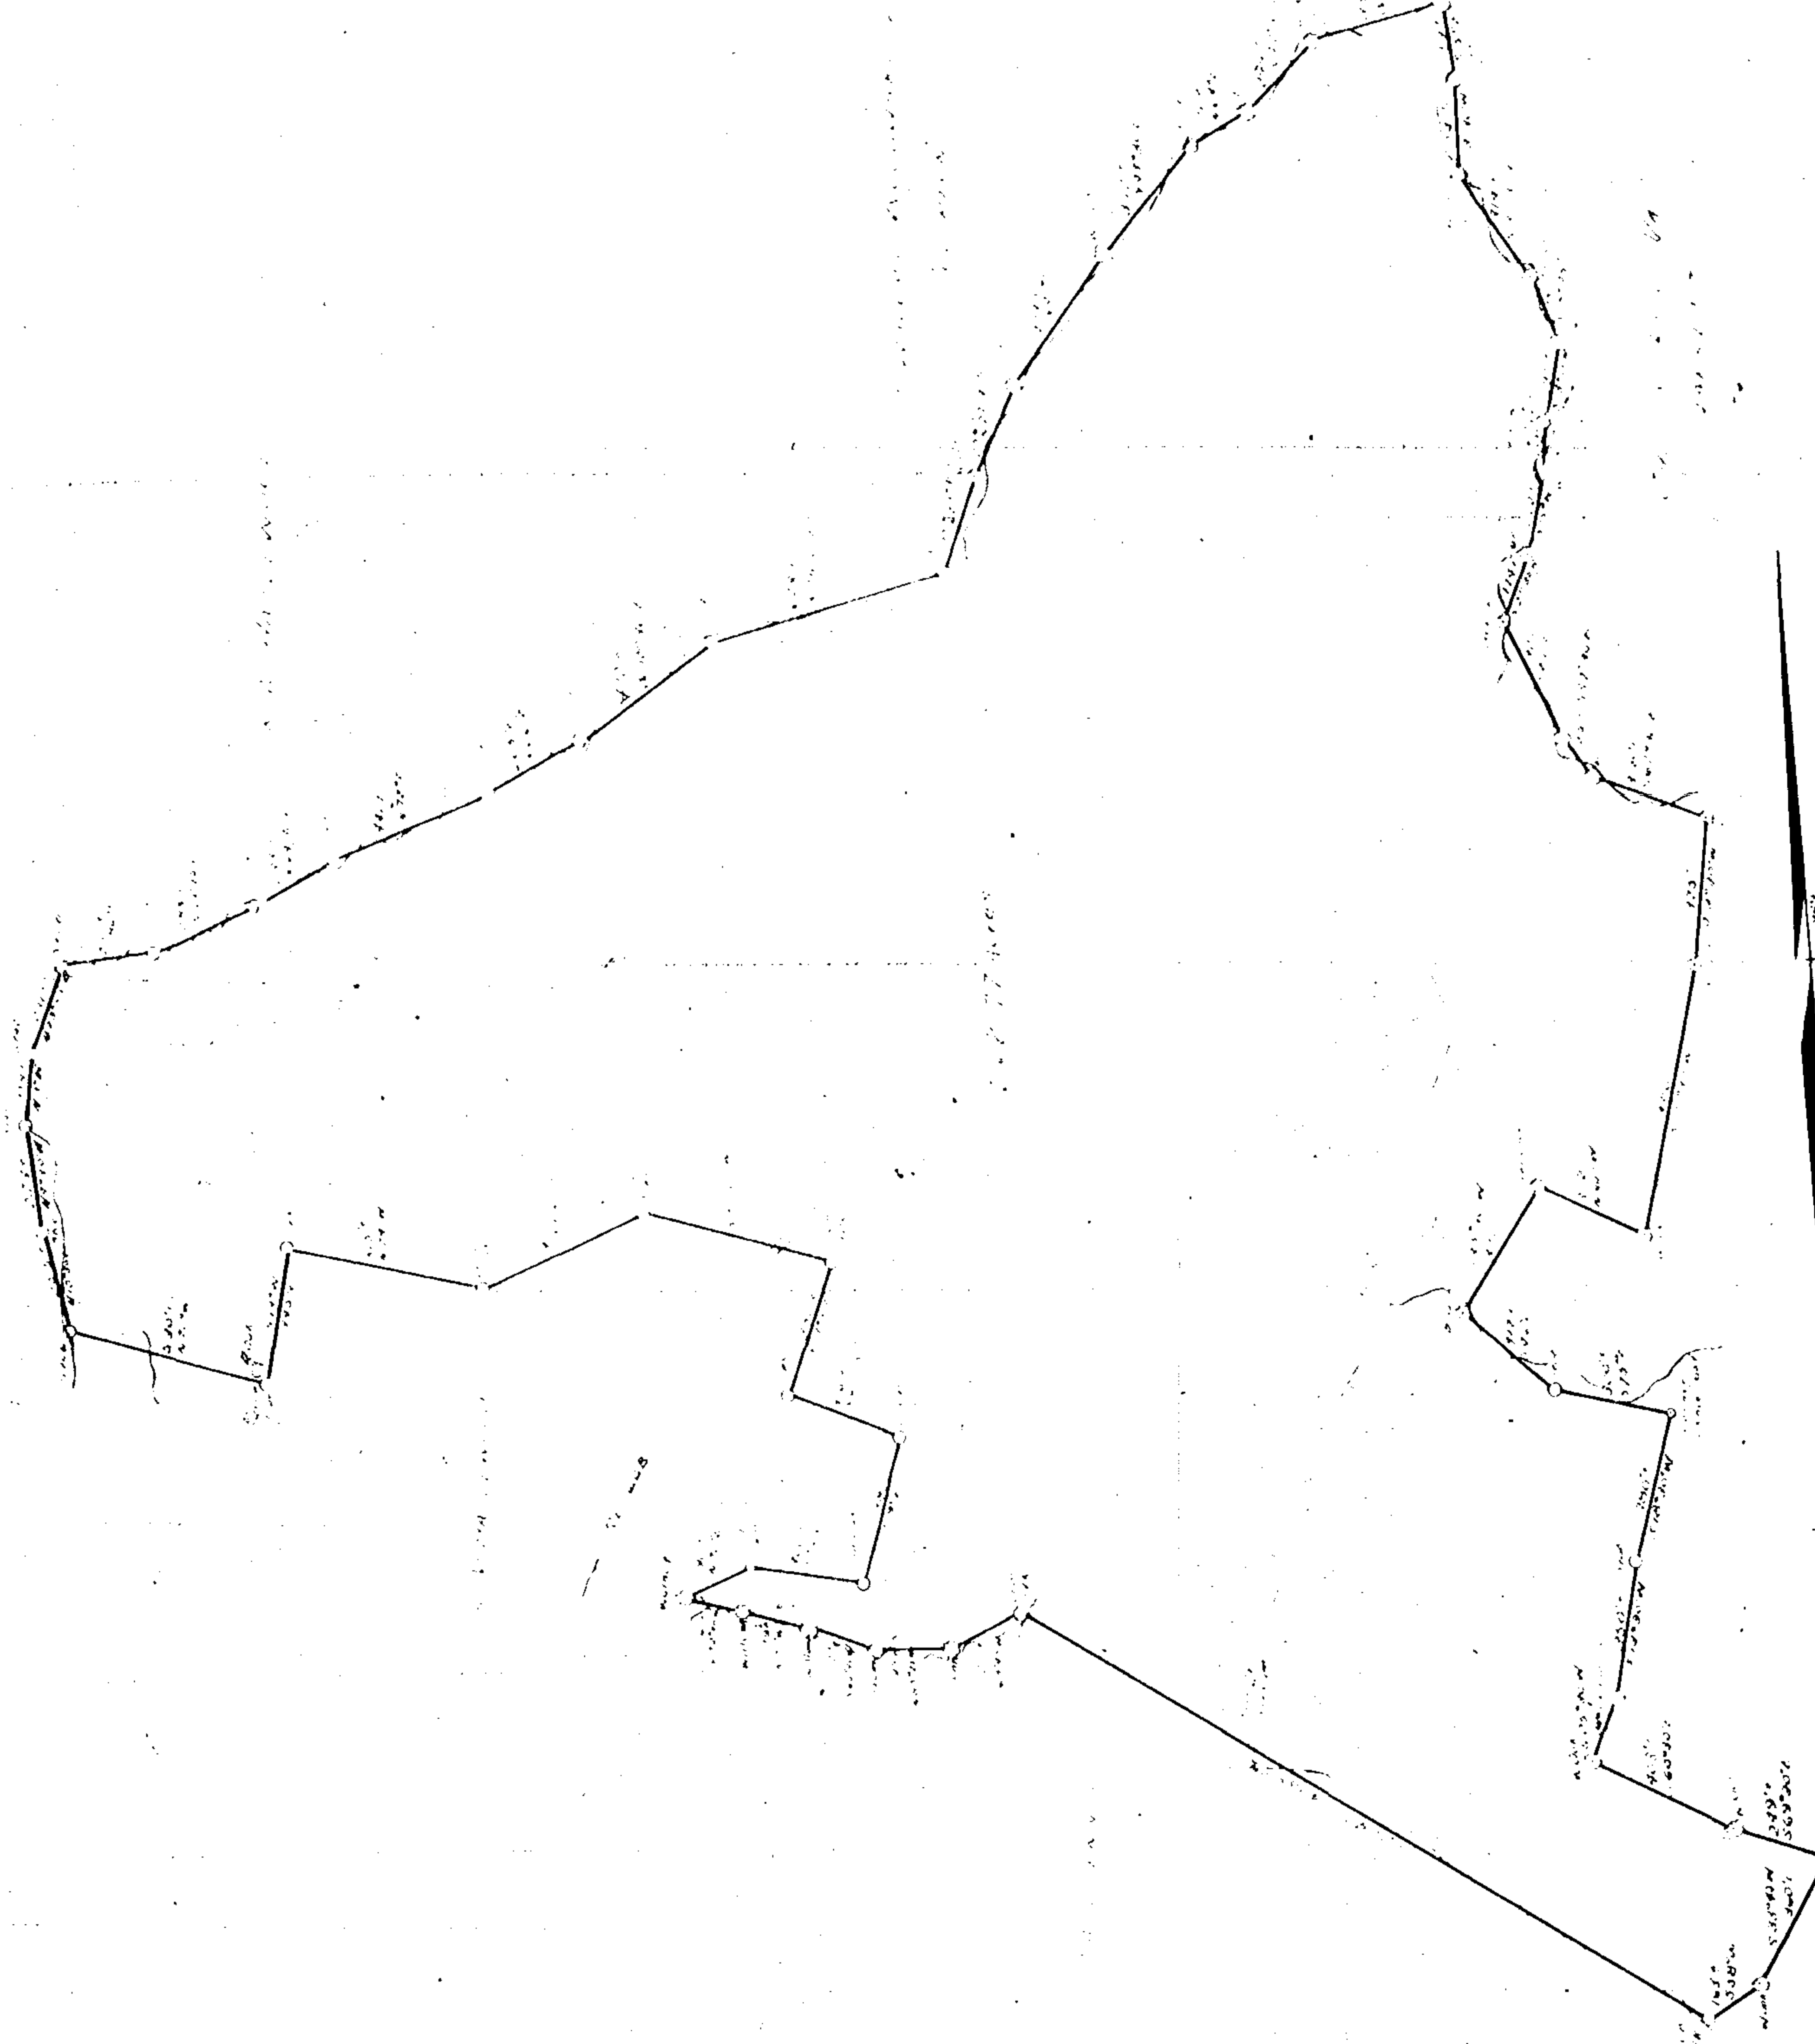

Recorded April 30, 1949
 in
 D. B. 42 page 98-99
W. A. Blanchard Clerk


THE
CHESAPEAKE CORPORATION
 OF VIRGINIA
 TRACT NAME "MRS. BICKFORD'S 205 ACRES TRACT"
 DISTRICT PENINSULA COUNTY WILLIAMSBURG STATE VIRGINIA
 SCALE 1" = 100' DATE 4/30/49

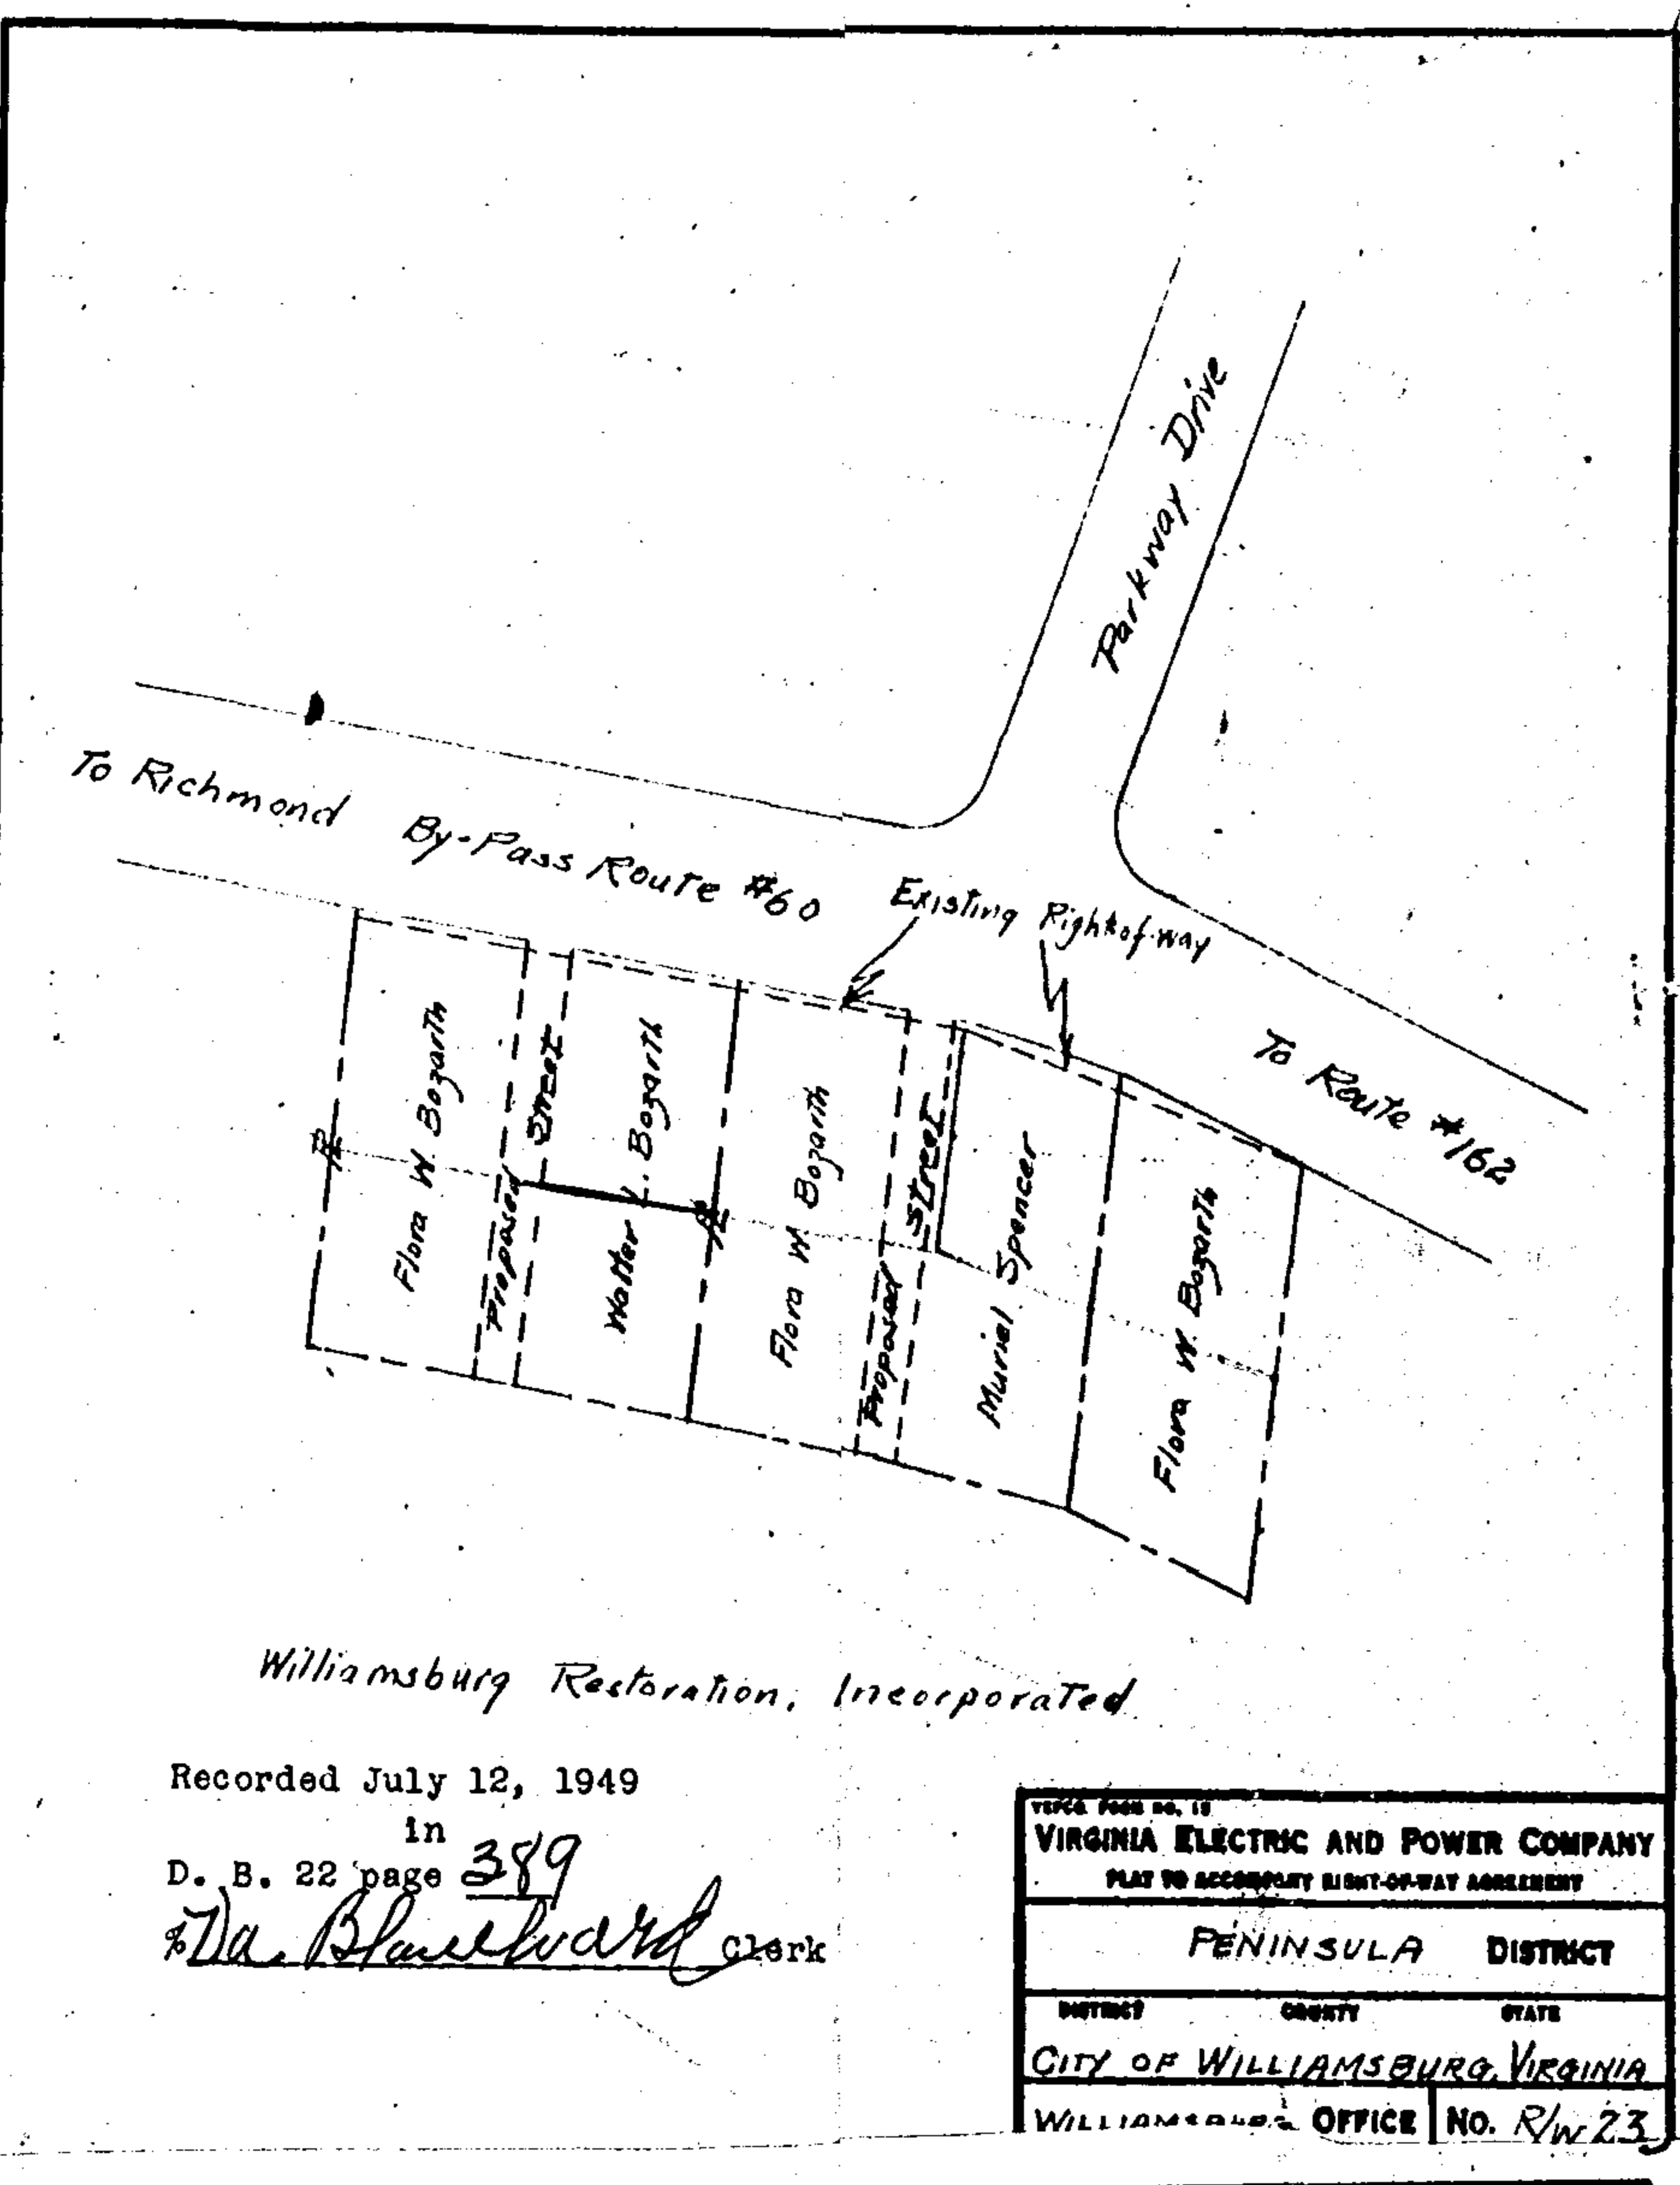

Williamsburg Restoration, Incorporated

Recorded July 12, 1949
 in
 D. B. 22 page 389
W. A. Blanchard Clerk

FORM 100-10
VIRGINIA ELECTRIC AND POWER COMPANY
 PLAN TO ACCOMPANY RIGHT-OF-WAY AGREEMENT
 PENINSULA DISTRICT
 DISTRICT COUNTY STATE
 CITY OF WILLIAMSBURG, VIRGINIA
 WILLIAMSBURG OFFICE NO. RW 23

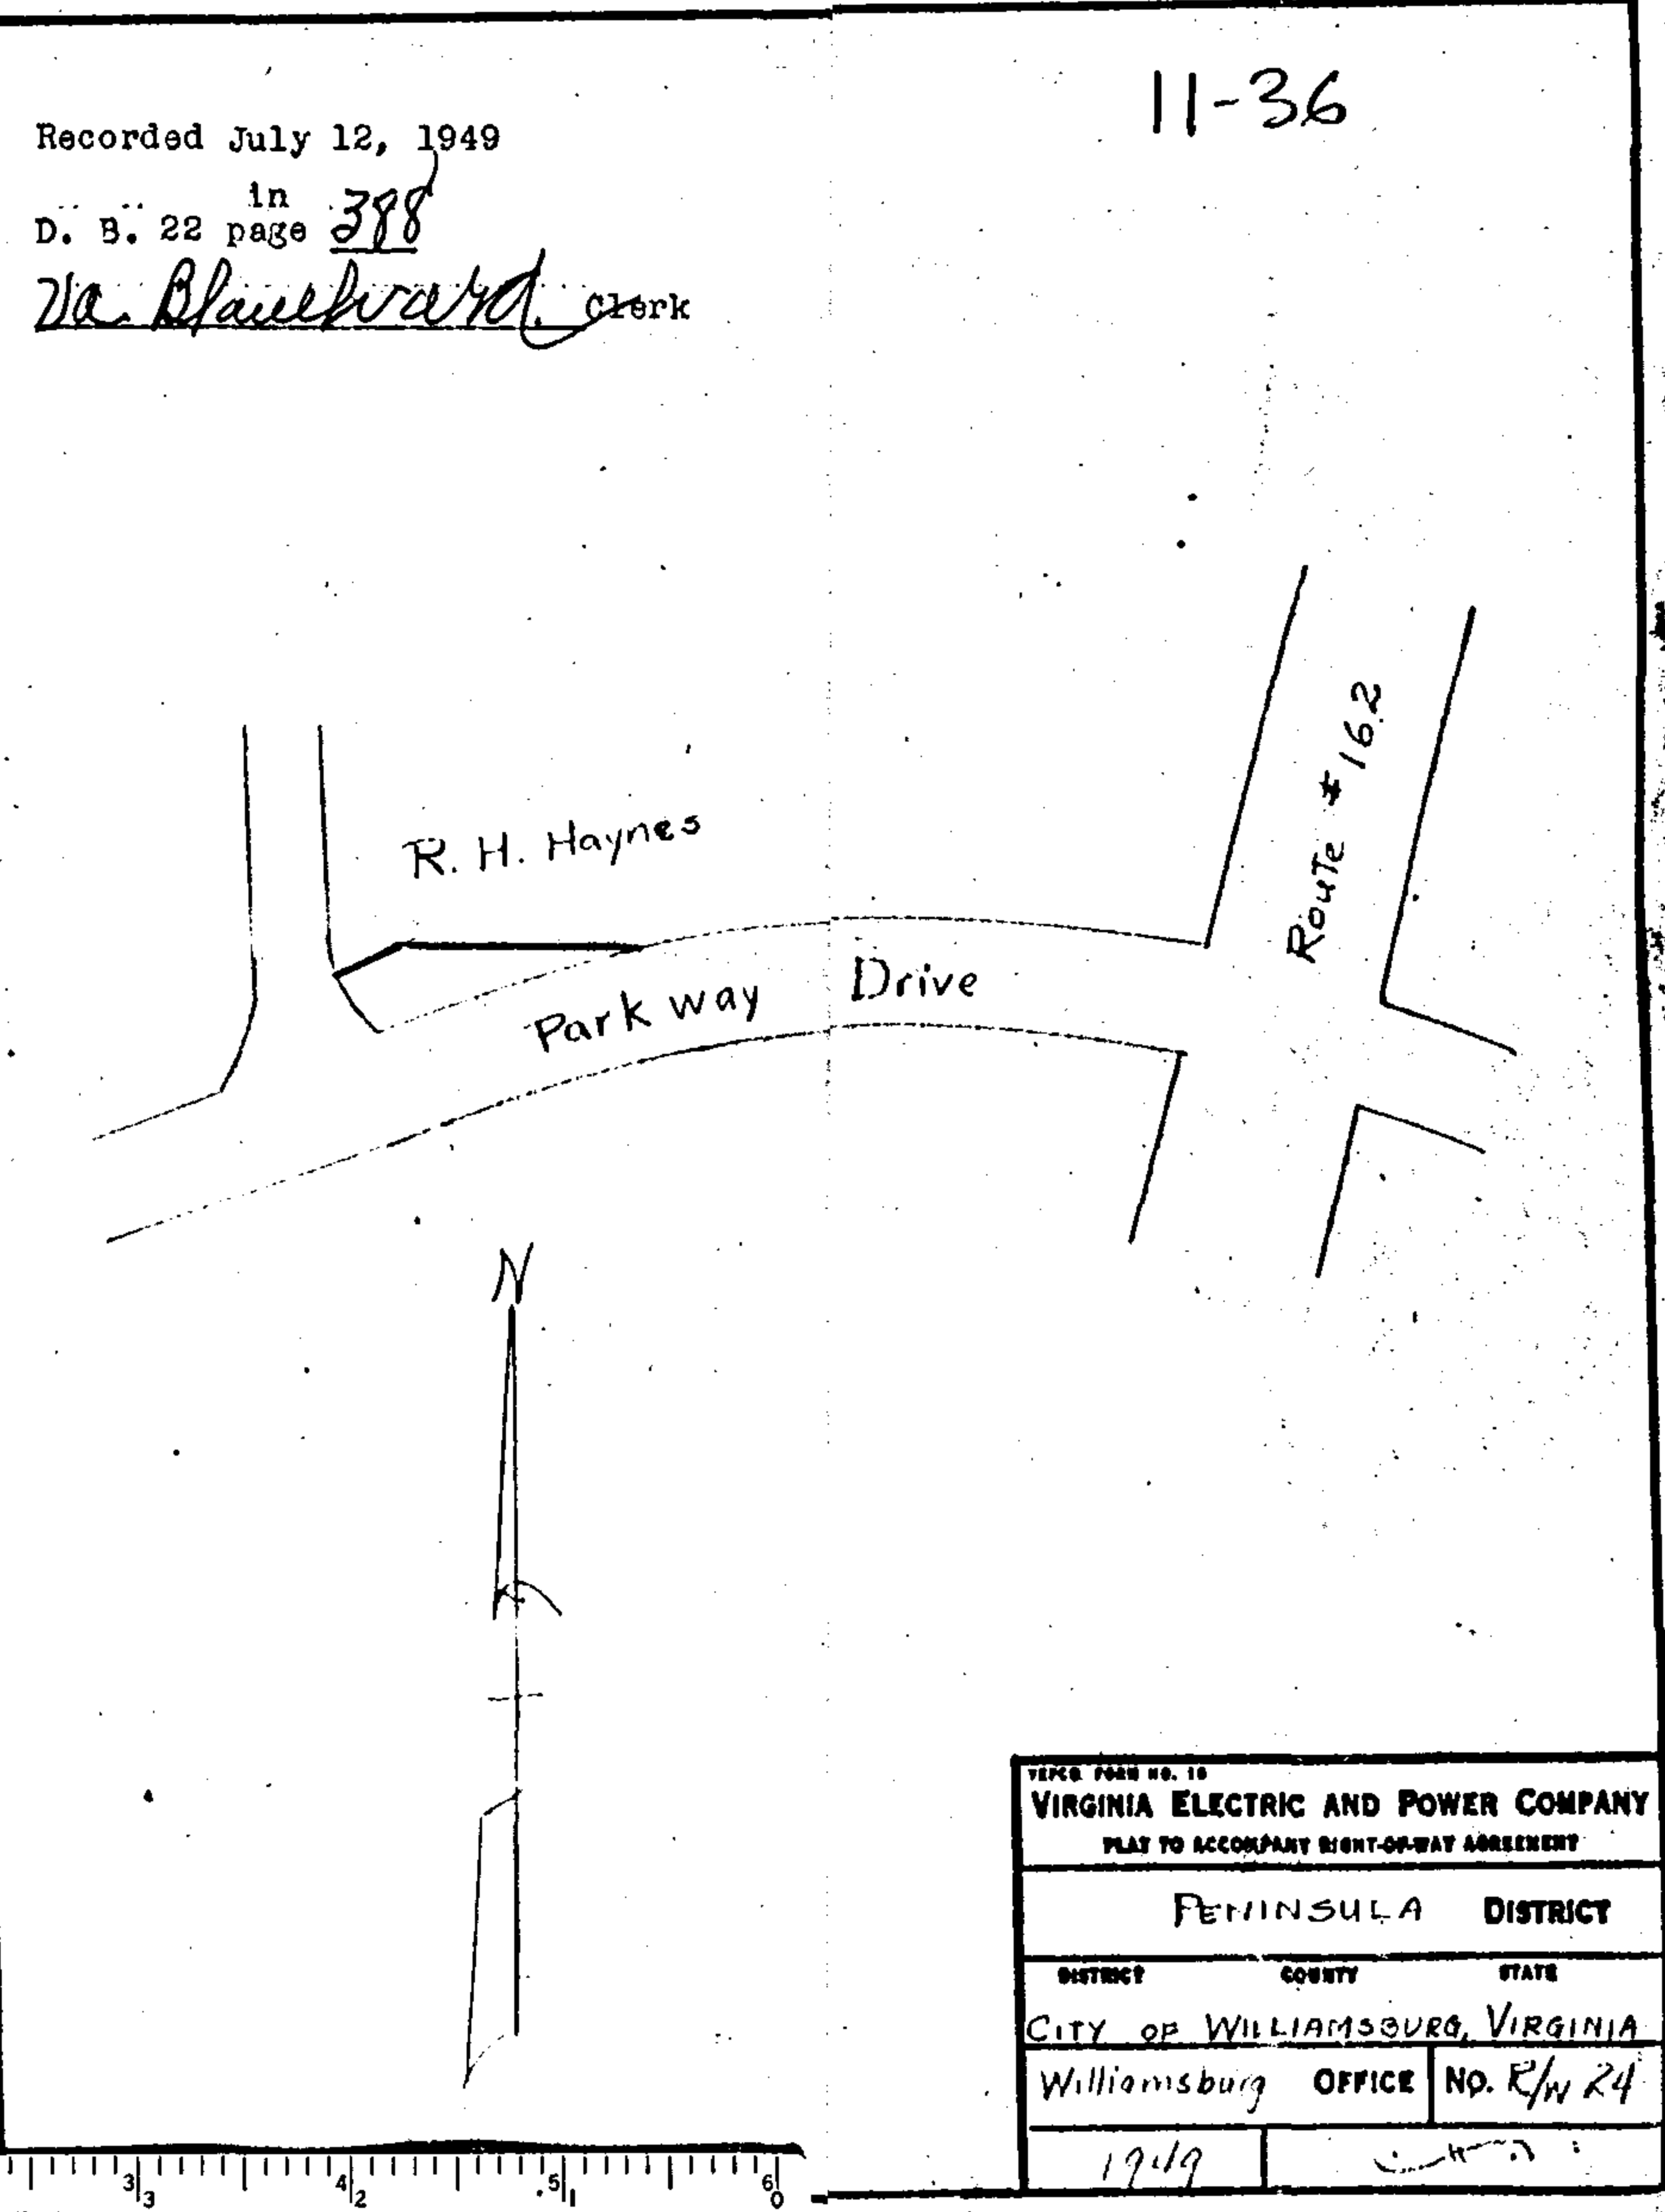

Recorded July 12, 1949
 in
 D. B. 22 page 388
W. A. Blanchard Clerk

FORM 100-10
VIRGINIA ELECTRIC AND POWER COMPANY
 PLAN TO ACCOMPANY RIGHT-OF-WAY AGREEMENT
 PENINSULA DISTRICT
 DISTRICT COUNTY STATE
 CITY OF WILLIAMSBURG, VIRGINIA
 WILLIAMSBURG OFFICE NO. RW 24
 1949

