


Recorded Nov. 26, 1949
in
D. B. 22 page 581.
Van Blauschard Clerk


VEPCO FORM NO. 13	
VIRGINIA ELECTRIC AND POWER COMPANY	
PLAT TO ACCOMPANY RIGHT-OF-WAY AGREEMENT	
PENINSULA	DISTRICT
DISTRICT	COUNTY STATE
CITY OF WILLIAMSBURG	
WILLIAMSBURG	OFFICE No. 7/155
1949	<i>C.H.</i>

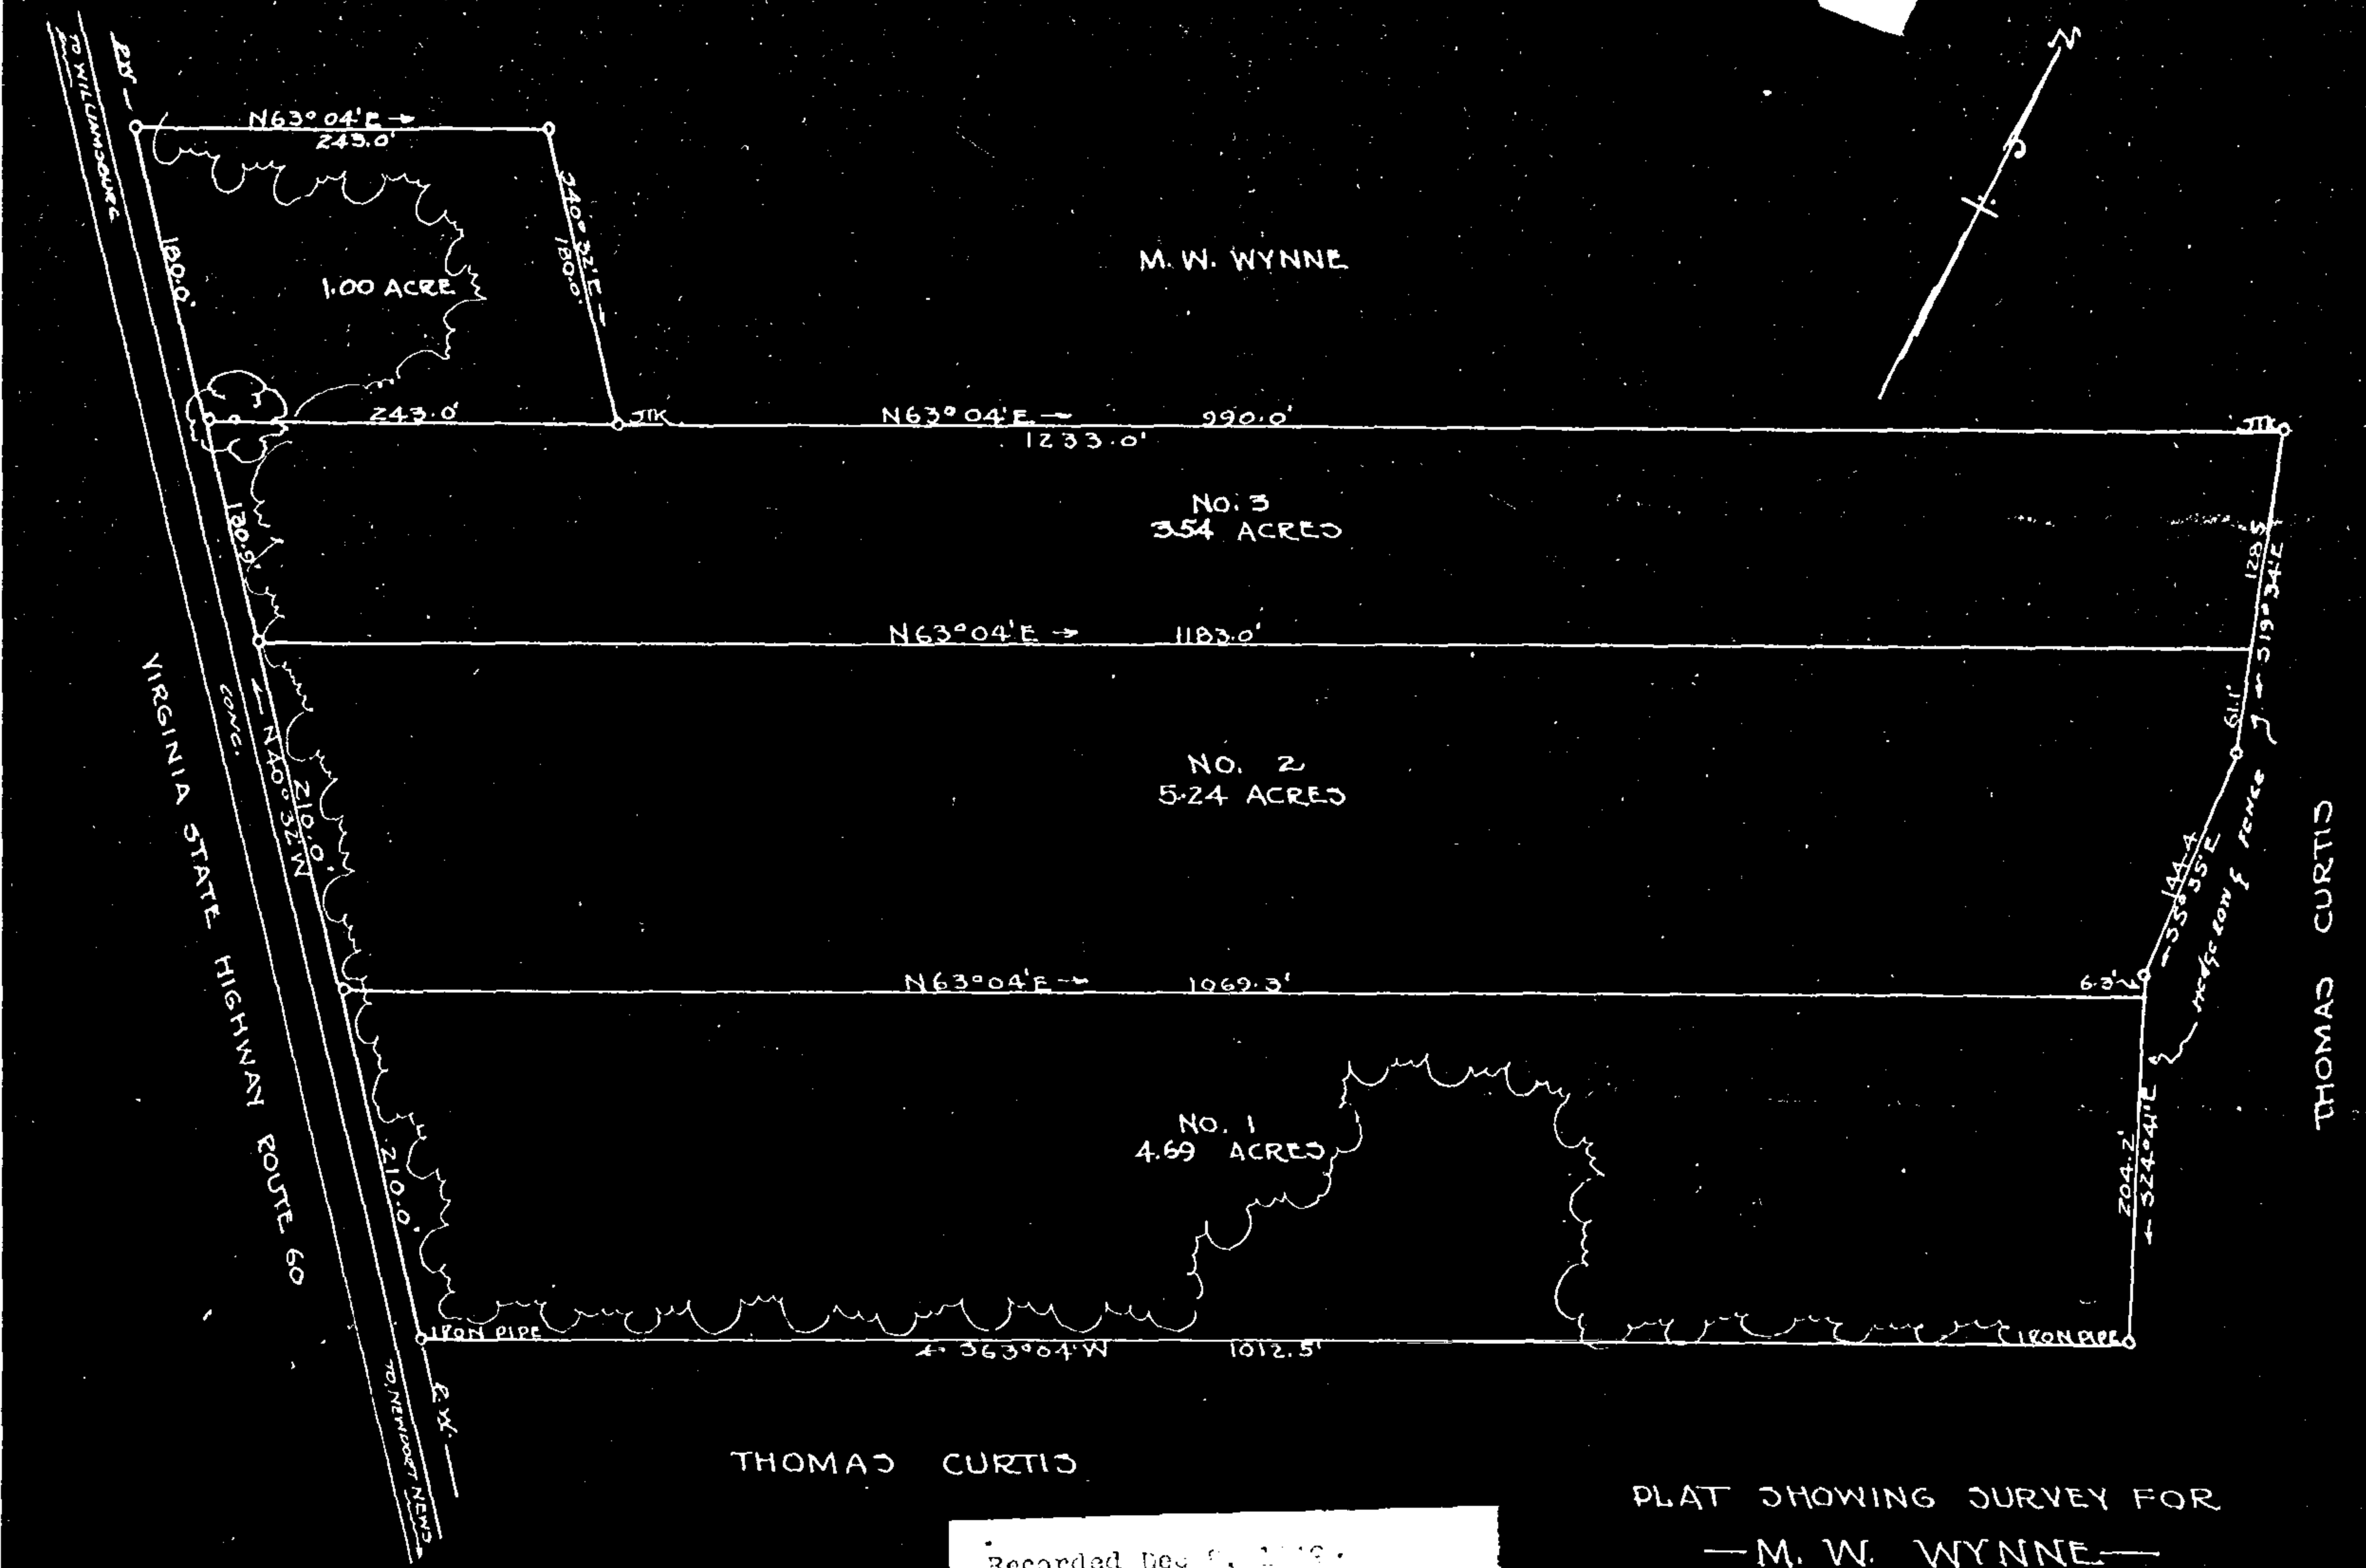

Recorded Dec 9, 1949
in
D. B. 22 page 581.
Van Blauschard Clerk


PLAT SHOWING SURVEY FOR
— M. W. WYNNE —
PROPERTY SITUATED IN JAMES
CITY COUNTY VIRGINIA.
SURVEYED JUNE 1945 SCALE 1"=100'

VINCENT D. McMANUS
SURVEYING & MAPPING
WILLIAMSBURG, VIRGINIA

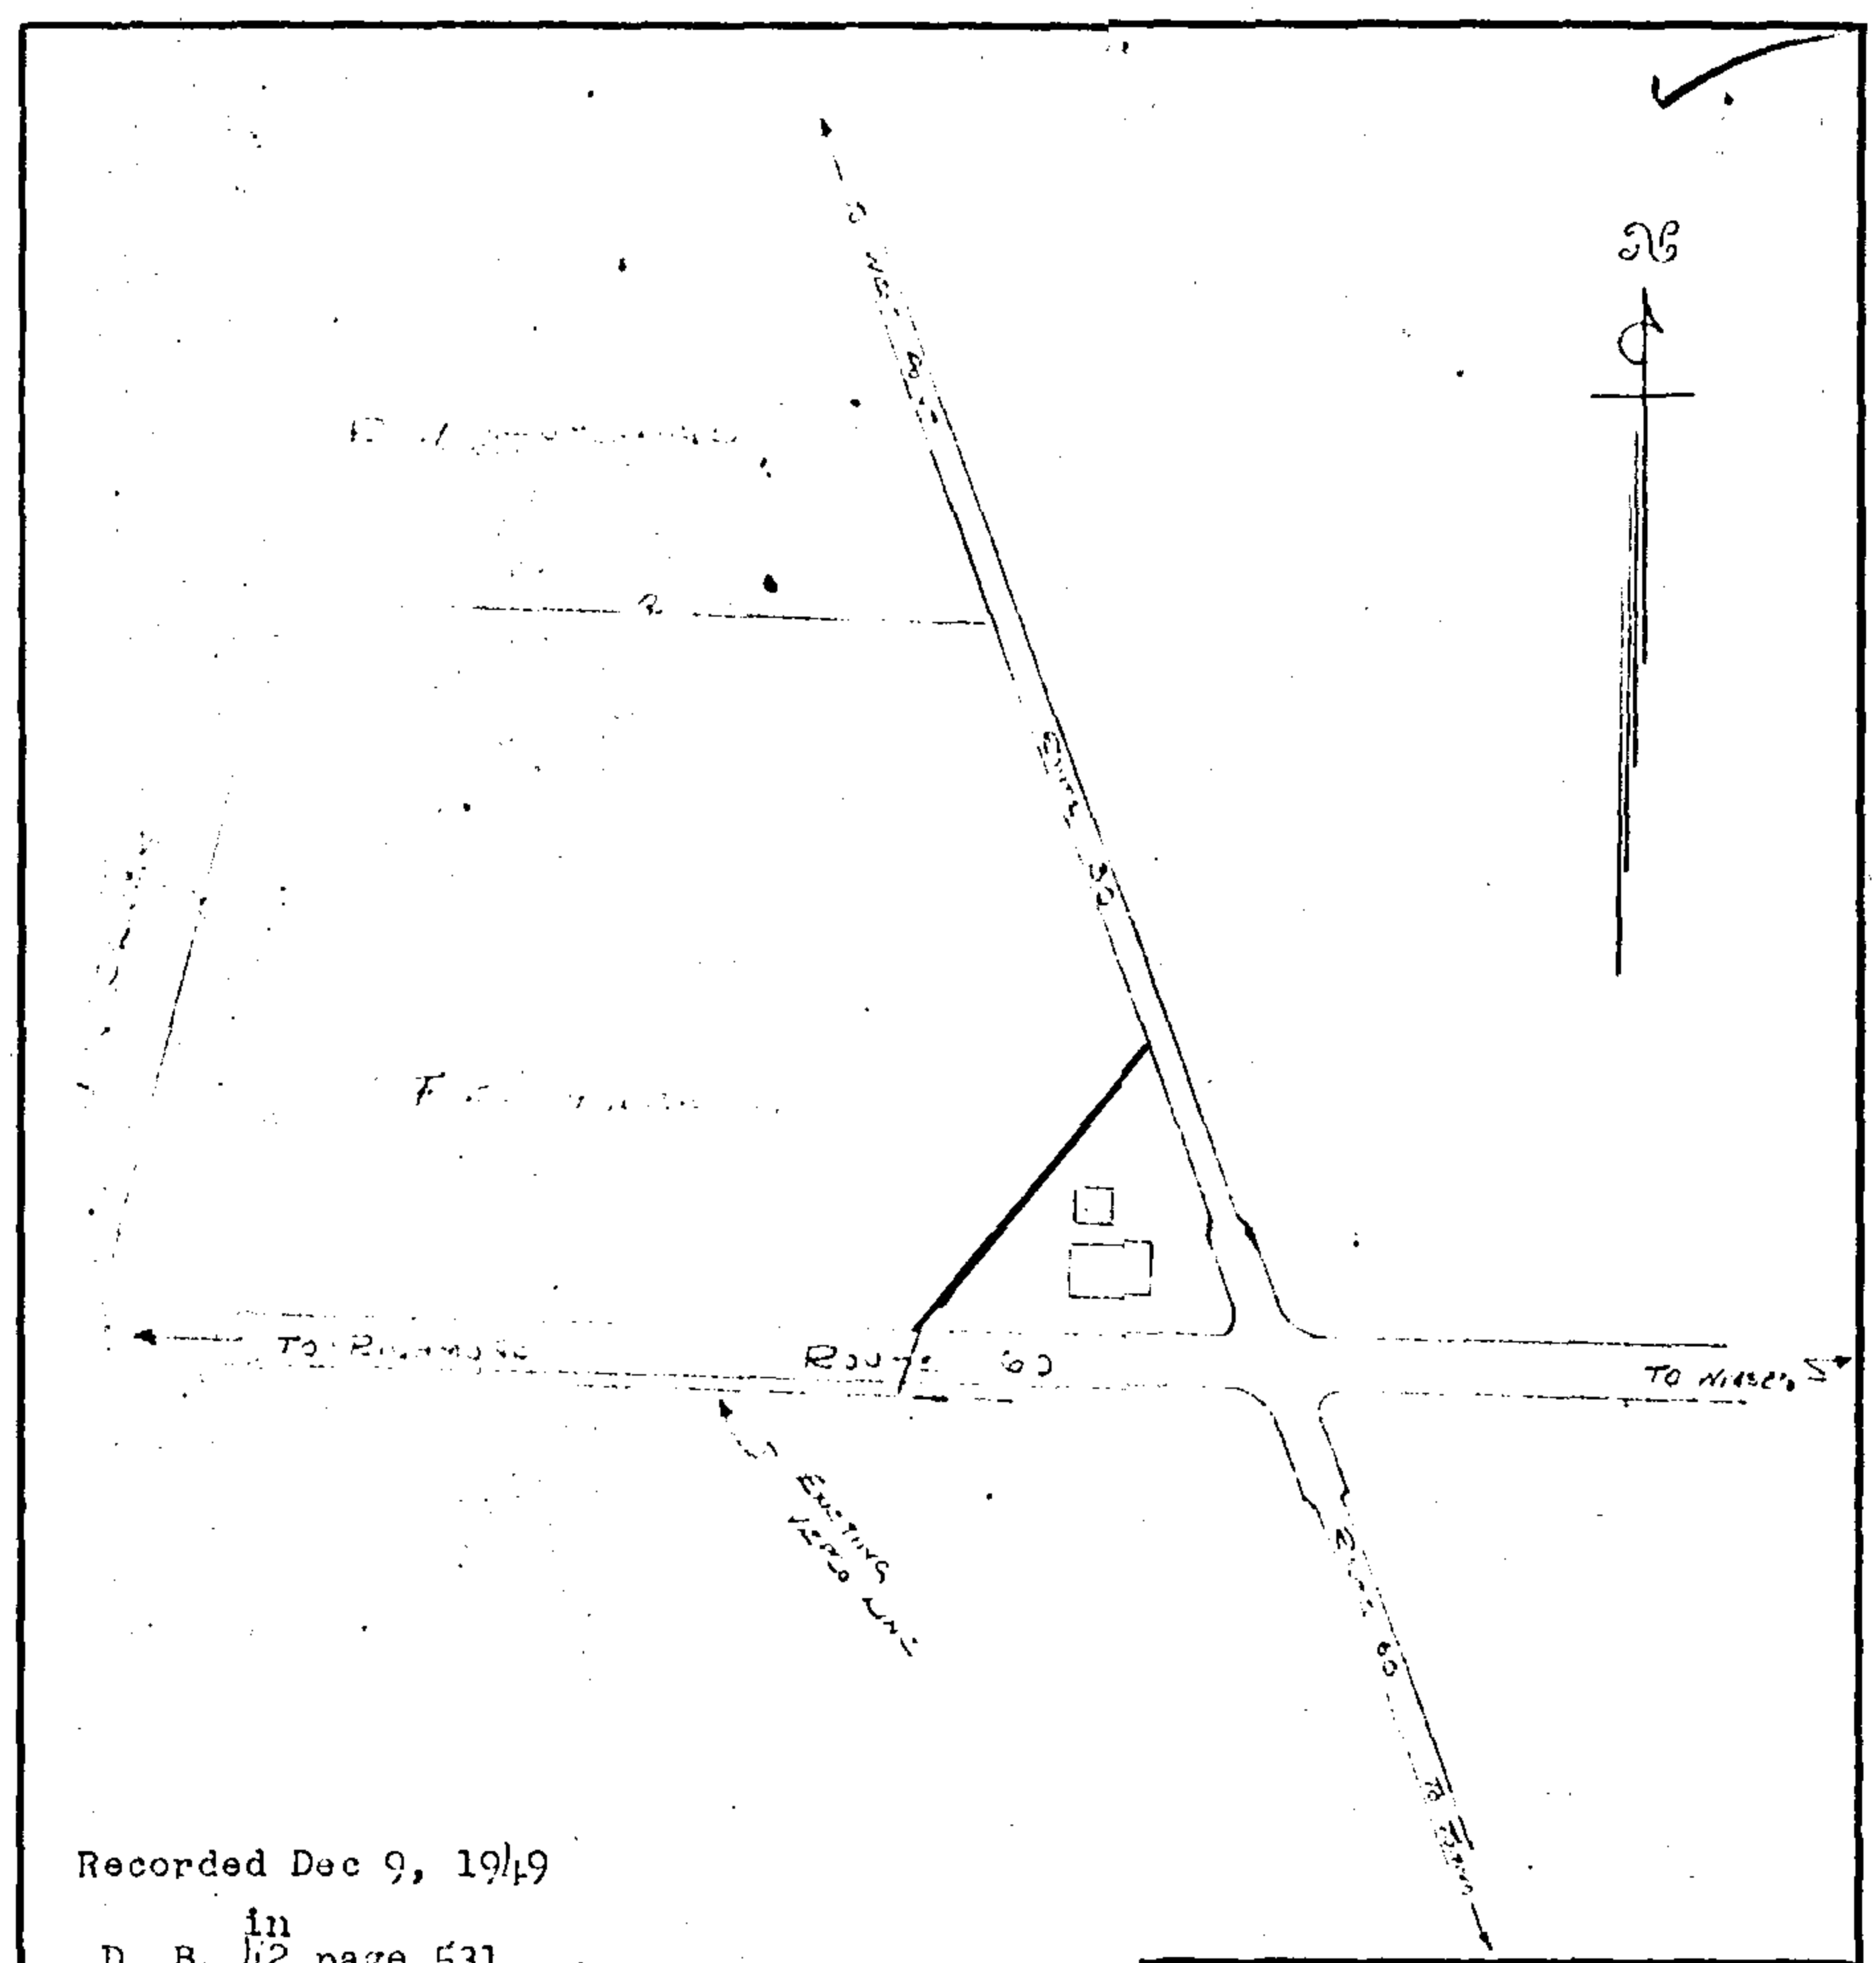


Recorded Dec 9, 1949
in
D. B. 22 page 531.
Van Blauschard Clerk

VEPCO FORM NO. 13	
VIRGINIA ELECTRIC AND POWER COMPANY	
PLAT TO ACCOMPANY RIGHT-OF-WAY AGREEMENT	
PENINSULA	DISTRICT
DISTRICT	COUNTY STATE
CITY OF WILLIAMSBURG	
WILLIAMSBURG	OFFICE No. 7/155
1949	<i>C.H.</i>

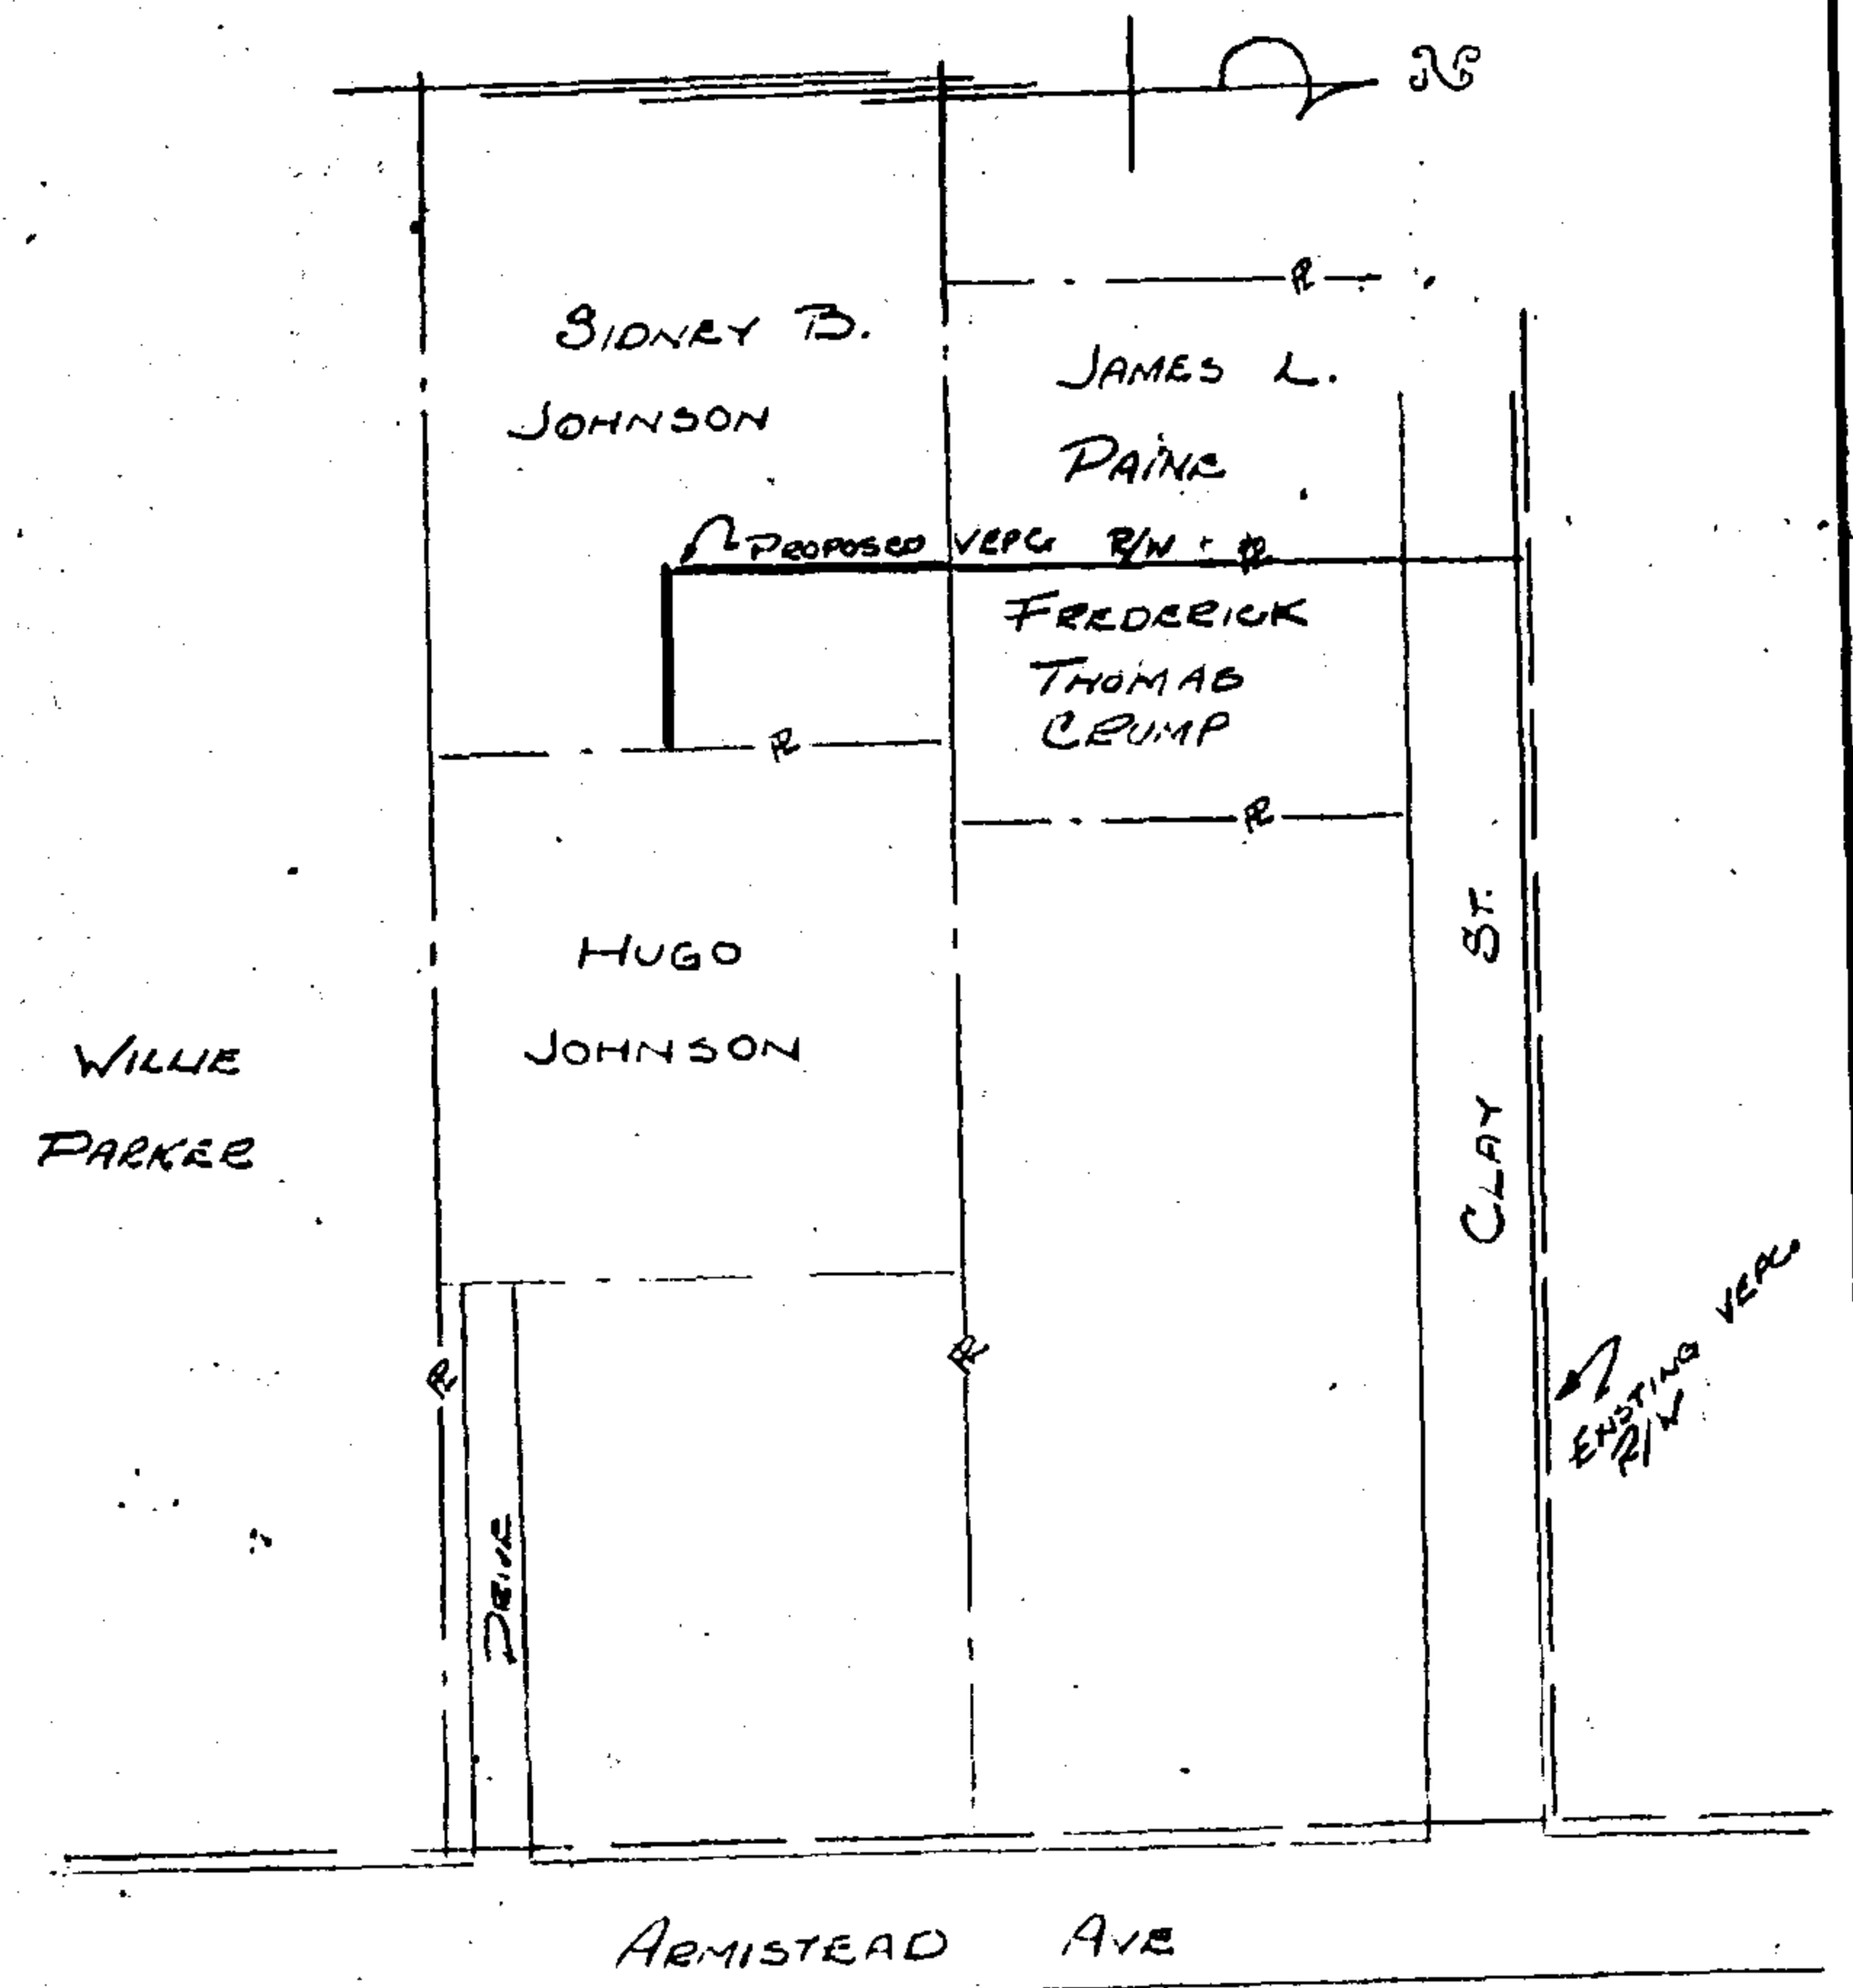


Recorded Dec 9, 1949
in
D. B. 22 page 544-5
Van Blauschard Clerk

VEPCO FORM NO. 13	
VIRGINIA ELECTRIC AND POWER COMPANY	
PLAT TO ACCOMPANY RIGHT-OF-WAY AGREEMENT	
PENINSULA	DISTRICT
DISTRICT	COUNTY STATE
CITY OF WILLIAMSBURG	
WILLIAMSBURG	OFFICE No. 7/155
1949	<i>C.H.</i>

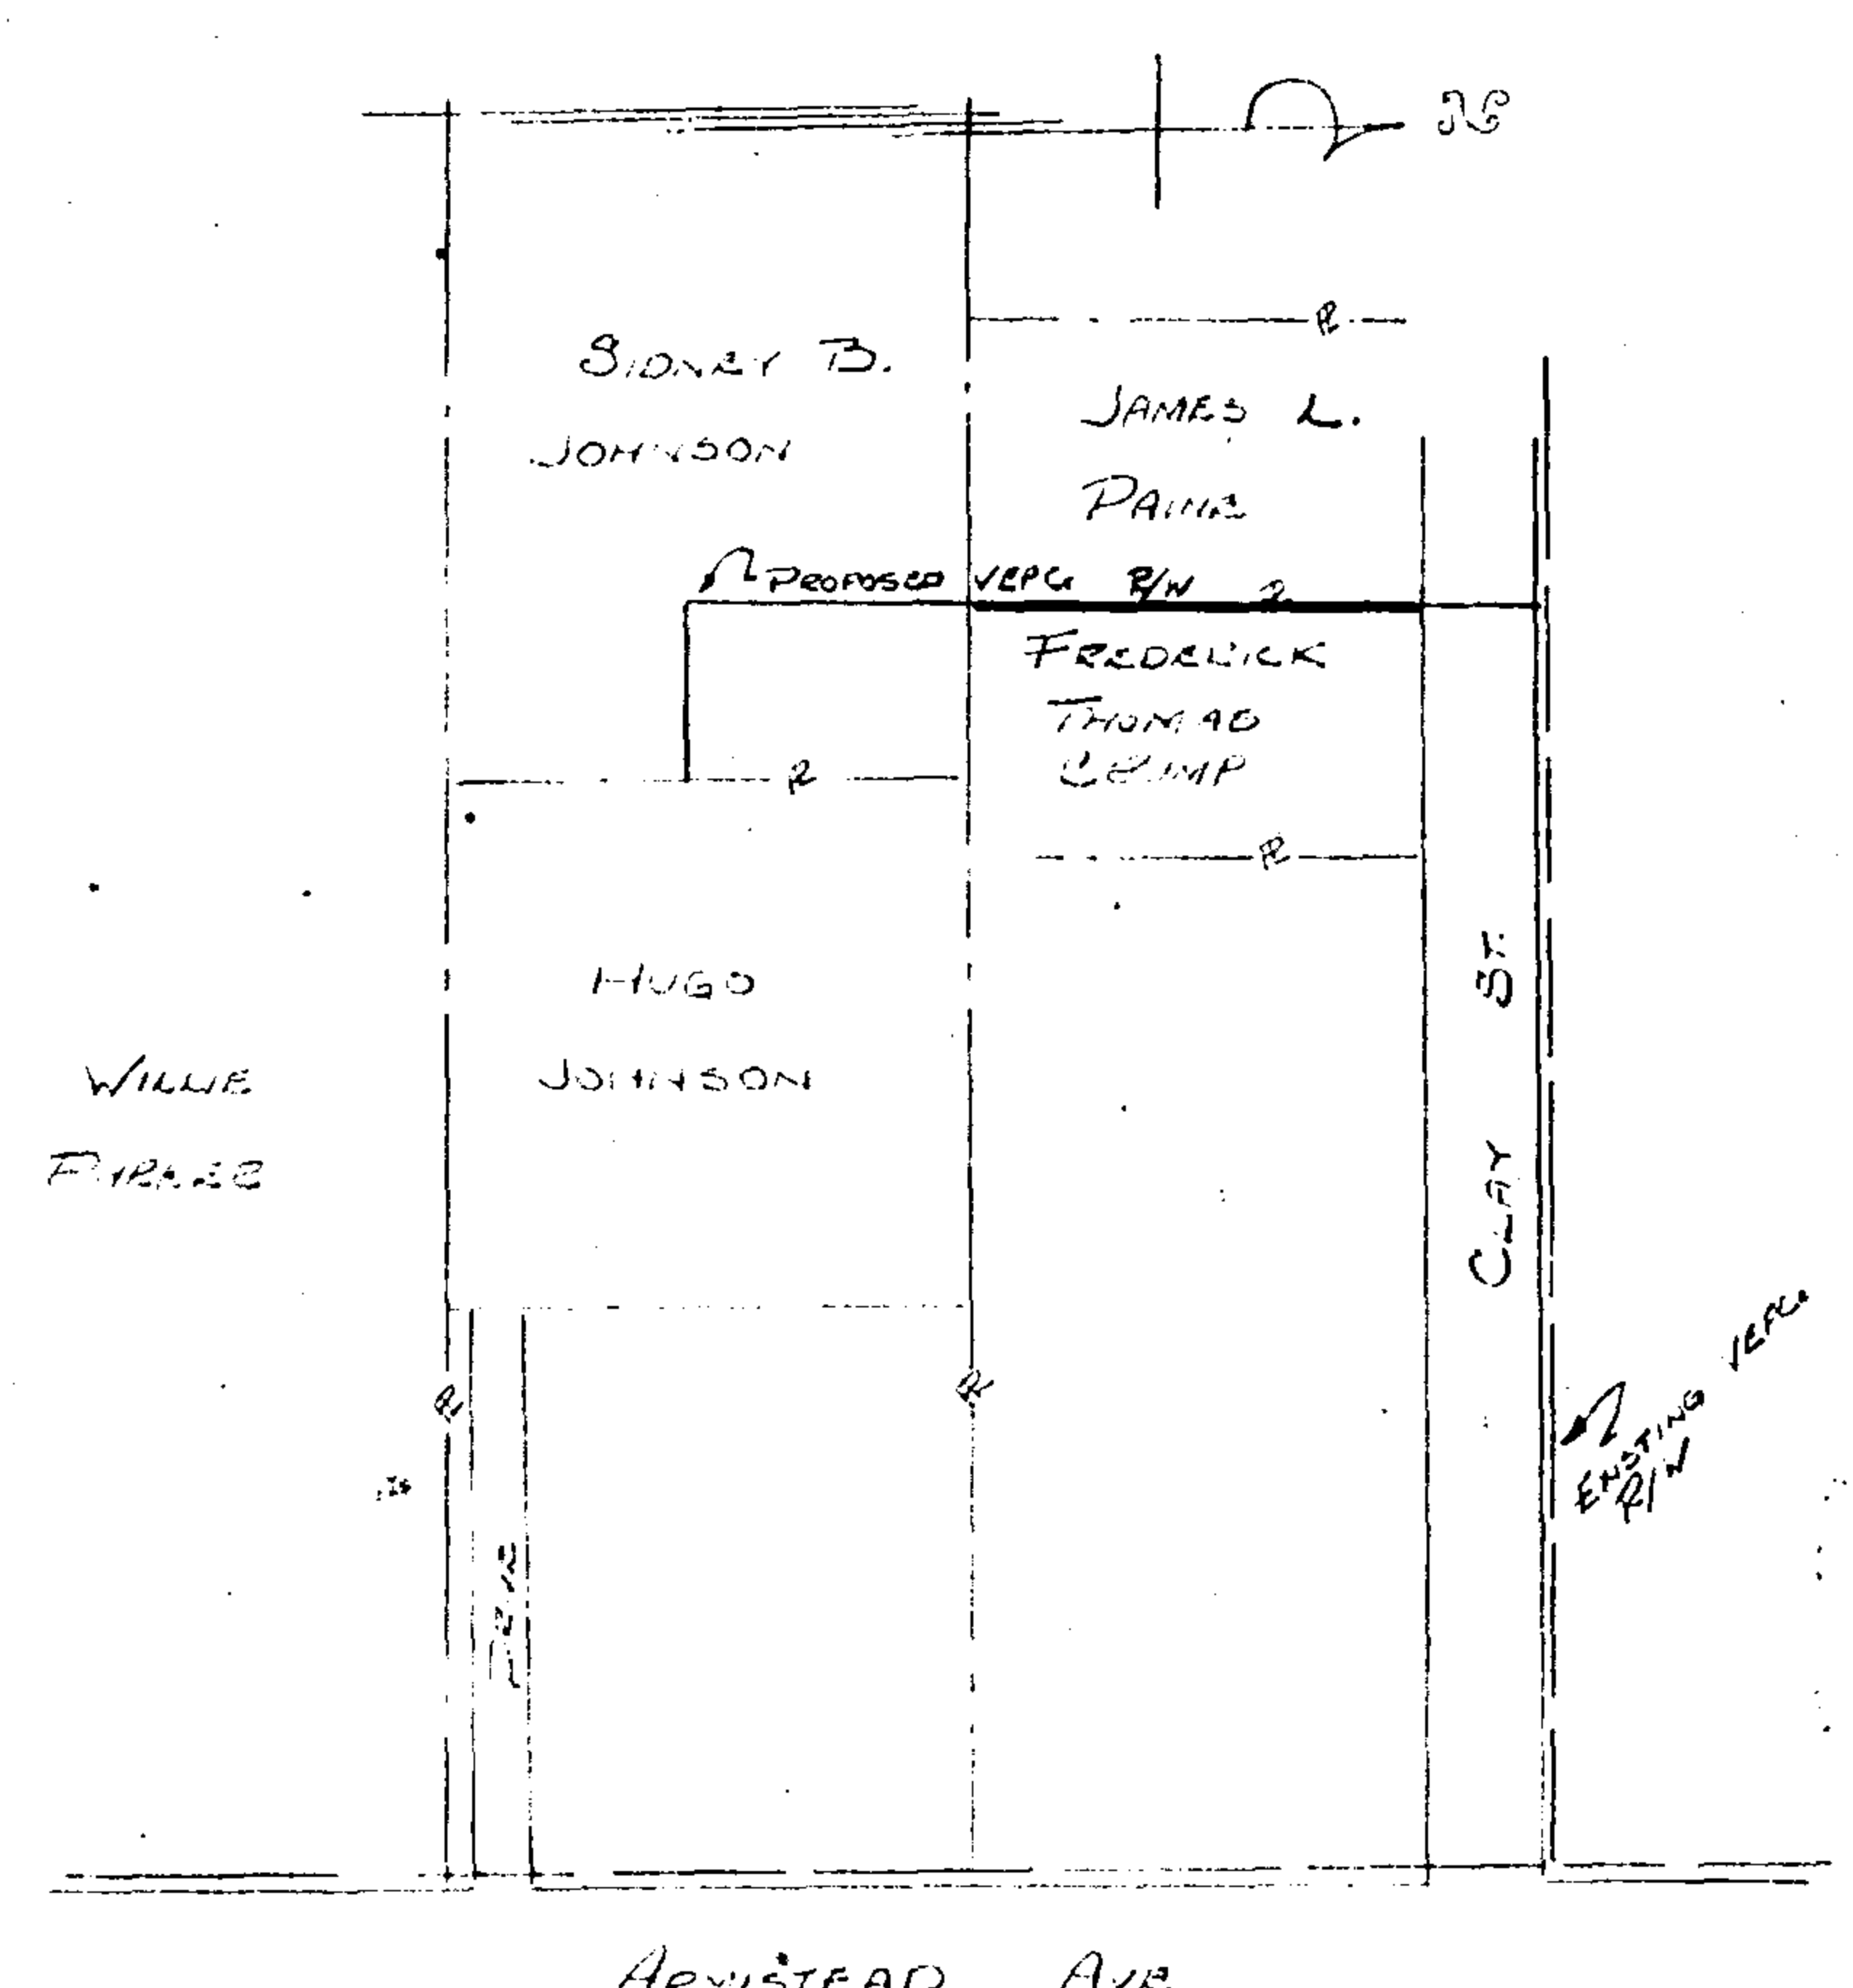

Recorded Dec 9, 1949
in
D. B. 22 page 593-4
Van Blauschard Clerk

VEPCO FORM NO. 13	
VIRGINIA ELECTRIC AND POWER COMPANY	
PLAT TO ACCOMPANY RIGHT-OF-WAY AGREEMENT	
PENINSULA	DISTRICT
DISTRICT	COUNTY STATE
CITY OF WILLIAMSBURG	
WILLIAMSBURG	OFFICE No. 7/155
1949	<i>C.H.</i>

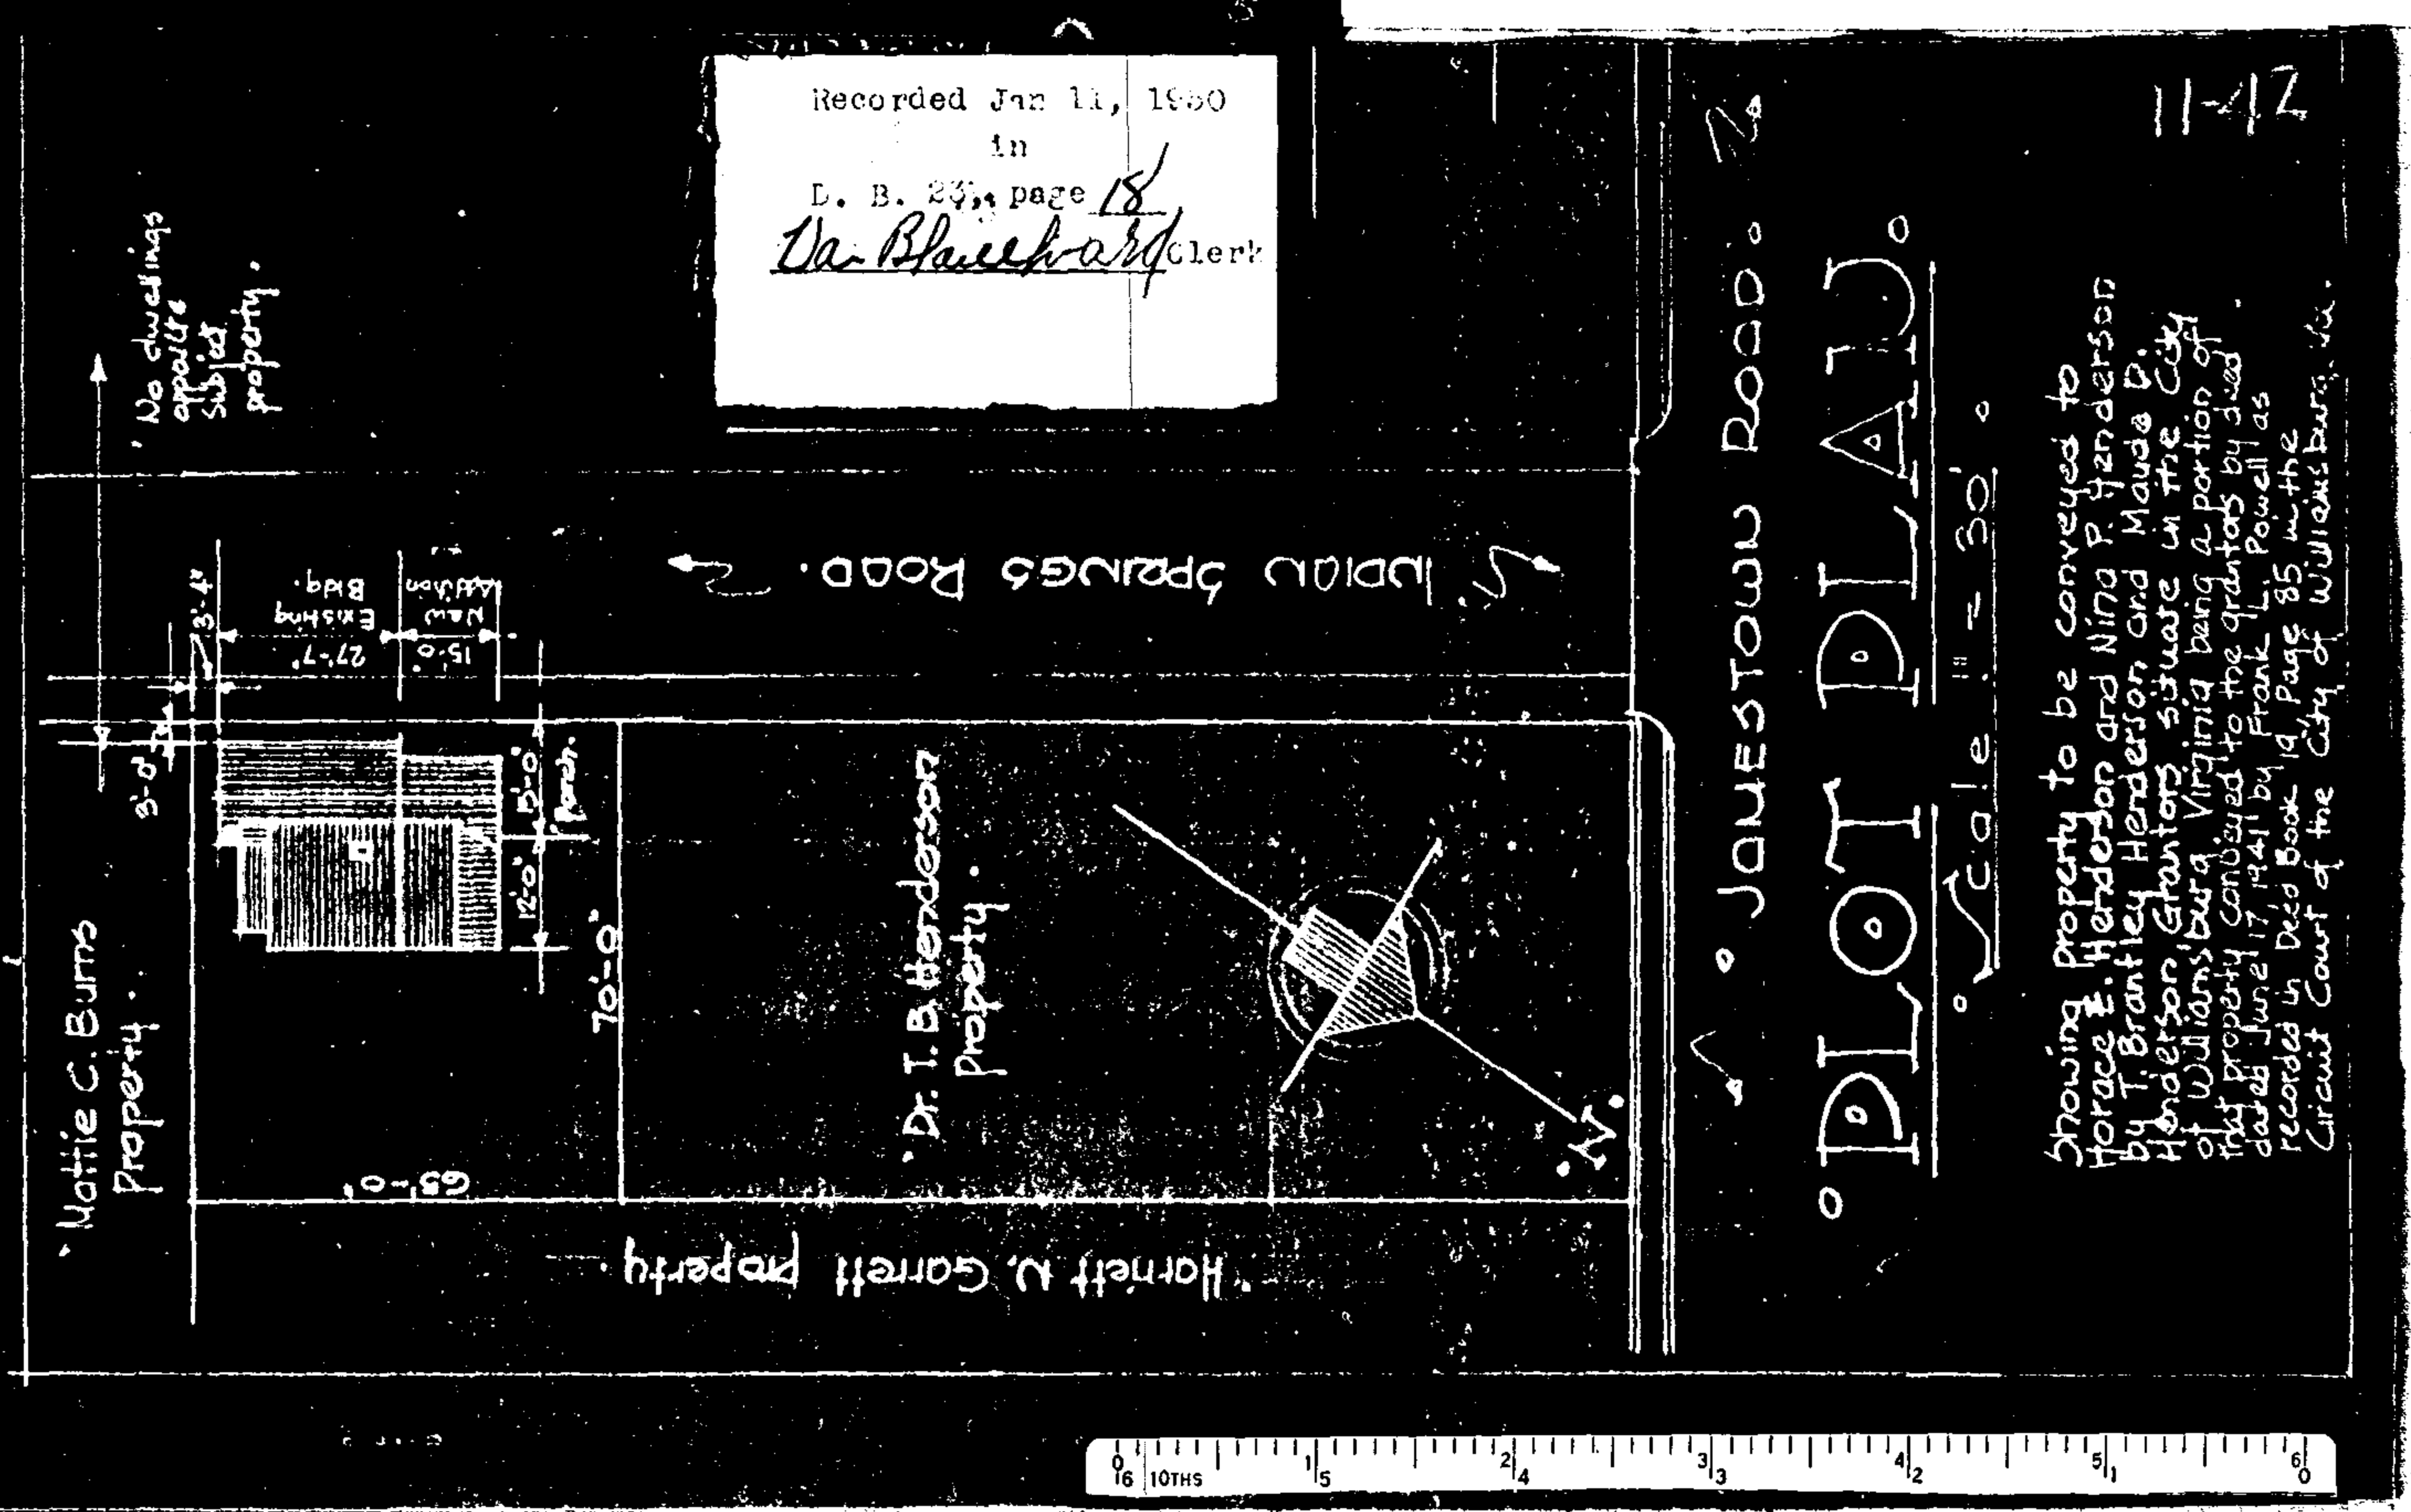

Recorded Jan 11, 1950
in
D. B. 23, page 18
Van Blauschard Clerk

Showing Property to be conveyed to
George E. Henderson and Nina P. Henderson
by T. Brantley Henderson and Mauda D.
Henderson, Grantors, situate in the City
of Williamsburg, Virginia being a portion of
that property conveyed to the grantors by deed
dated June 17, 1941 by Frank L. Powell as
recorded in Deed Book 14, Page 85, in the
Circuit Court of the City of Williamsburg, Va.

