



Recorded Jan 23, 1940  
 in  
 D. B. 43 page 81  
*W. H. ...* Clerk

VIRGINIA ELECTRIC AND POWER COMPANY	
DISTRICT	

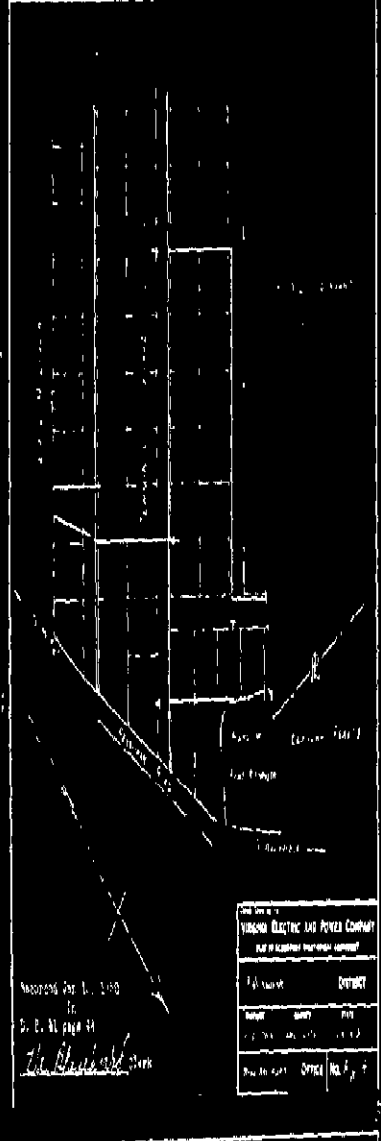

Recorded Jan 23, 1940  
 in  
 D. B. 43 page 81  
*W. H. ...* Clerk

VIRGINIA ELECTRIC AND POWER COMPANY	
DISTRICT	

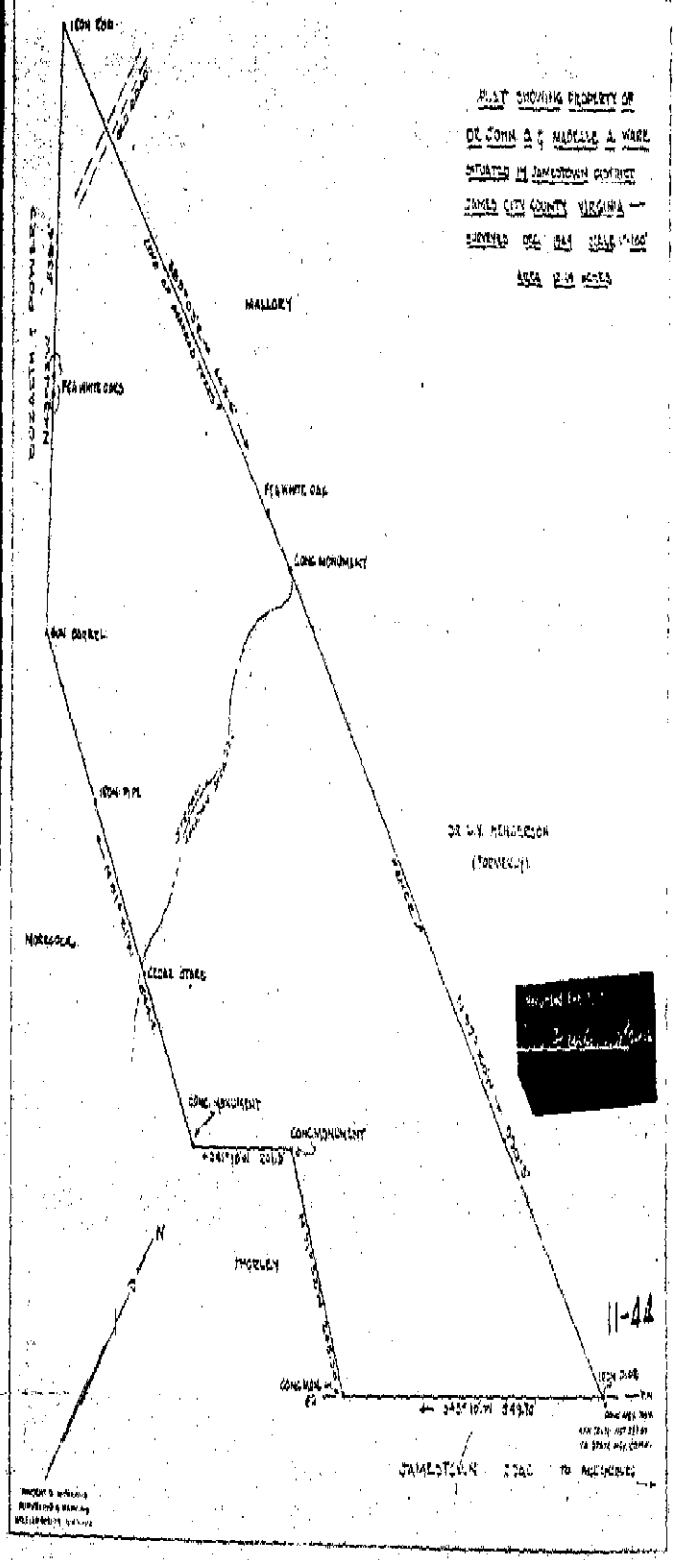


PLAT SHOWING PROPERTY OF  
 DE JOHN A. & MADALE A. WARE  
 SITUATED IN JAMESTOWN DISTRICT  
 JAMES CITY COUNTY VIRGINIA  
 SURVEYED BY ...  
 1938

DE W. H. ...  
 (PROVECT)


Recorded Jan 23, 1940  
*W. H. ...* Clerk

11-44

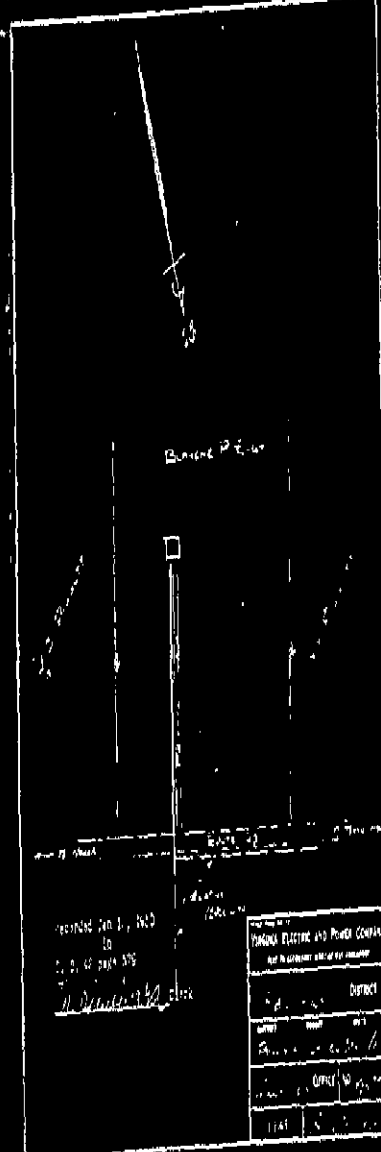

Recorded Jan 23, 1940  
 in  
 D. B. 43 page 81  
*W. H. ...* Clerk

VIRGINIA ELECTRIC AND POWER COMPANY	
DISTRICT	

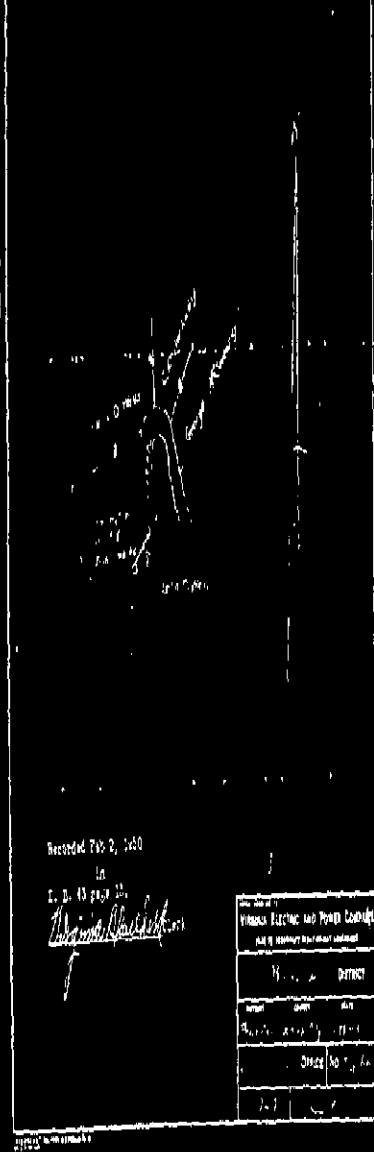

Recorded Jan 23, 1940  
 in  
 D. B. 43 page 81  
*W. H. ...* Clerk

VIRGINIA ELECTRIC AND POWER COMPANY	
DISTRICT	