



Recorded March 9, 1950  
 in  
 D. B. 23 page 84.  
*Dr. Blanchard*

PLAT SHOWING PROPERTY TO BE CONVEYED BETWEEN  
 S. G. UMBECK AND W. T. HODGES  
 AND  
 S. J. UMBECK AND THE CITY OF WILLIAMSBURG, VIRGINIA  
 Located in the City of Williamsburg and  
 James City County, Virginia  
 Surveyed October 1949 Scale 1"=40'  
 A.S. DENNERGOS

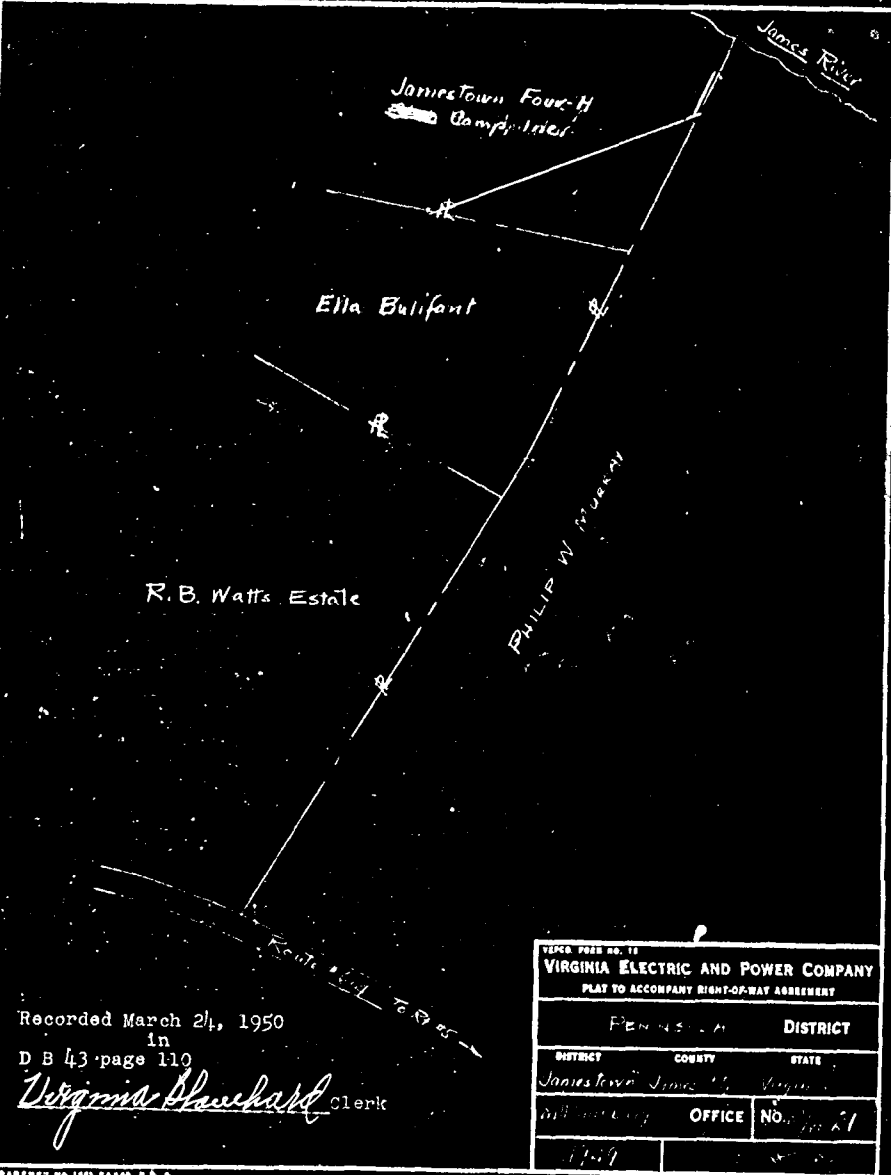



Recorded March 24, 1950  
 in  
 D B 43 page 110  
*Virginia Blanchard* Clerk

FORM NO. 12		
VIRGINIA ELECTRIC AND POWER COMPANY		
PLAT TO ACCOMPANY RIGHT-OF-WAY AGREEMENT		
PENNSULA	DISTRICT	
DISTRICT	COUNTY	STATE
Jamestown	James City	Virginia
OFFICE NO.	118	

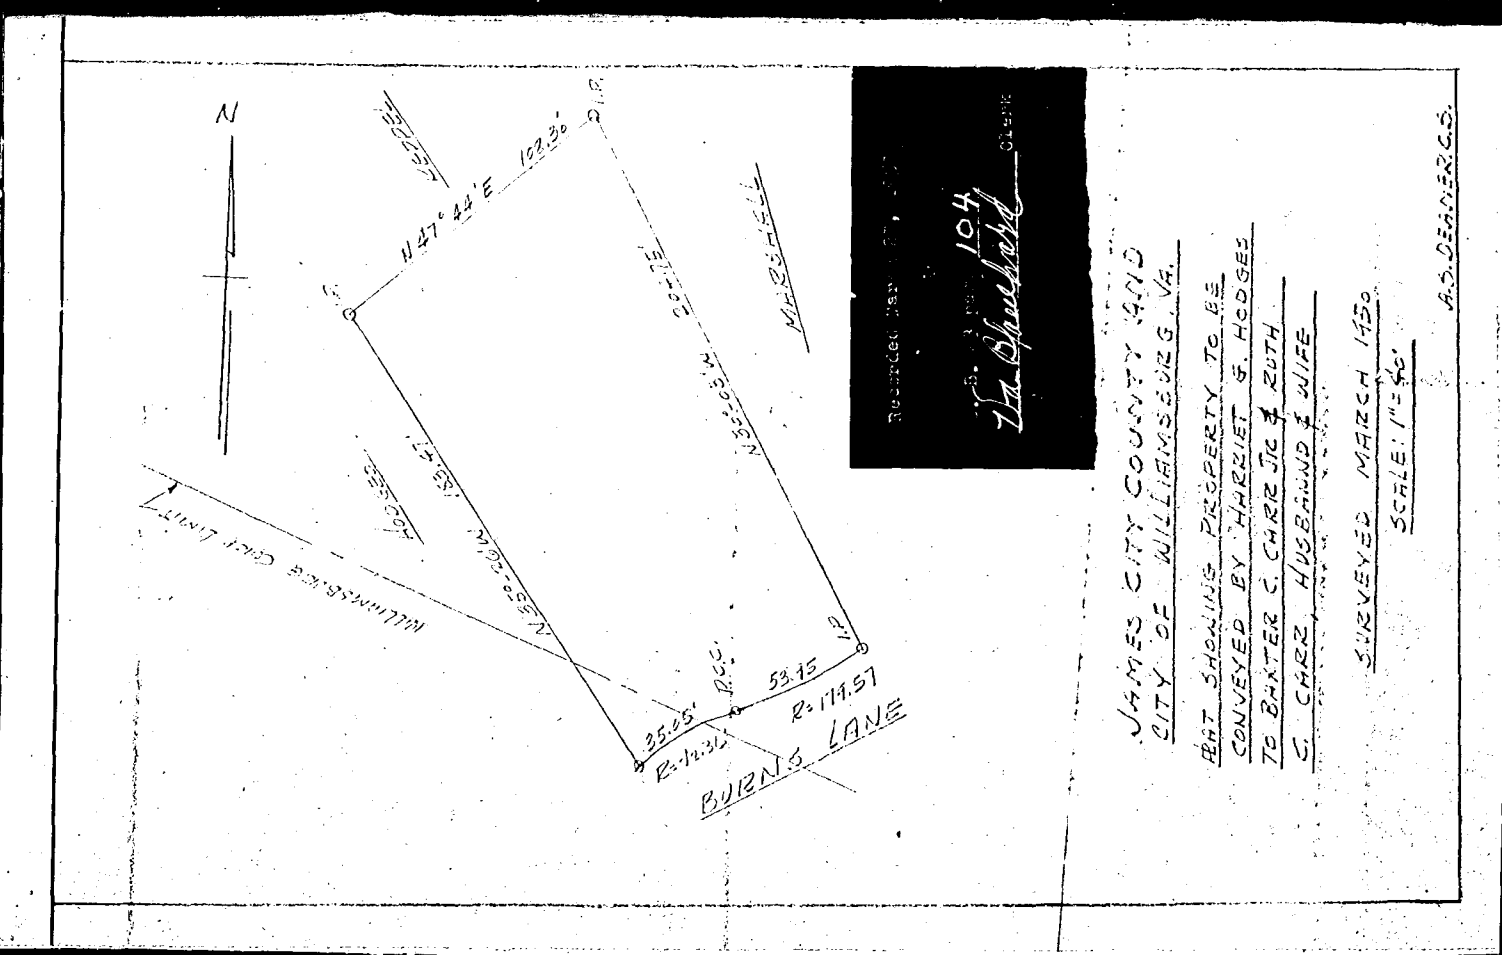

Recorded March 10, 1950  
*Dr. Blanchard*

JAMES CITY COUNTY LAND  
 CITY OF WILLIAMSBURG, VA.  
 PART SHOWING PROPERTY TO BE  
 CONVEYED BY HARRIET S. HODGES  
 TO BAXTER S. CHARRICE & BROTHER  
 S. CHARRICE HUSBAND & WIFE  
 SURVEYED MARCH 1950  
 SCALE 1"=50'  
 A.S. DENNERGOS

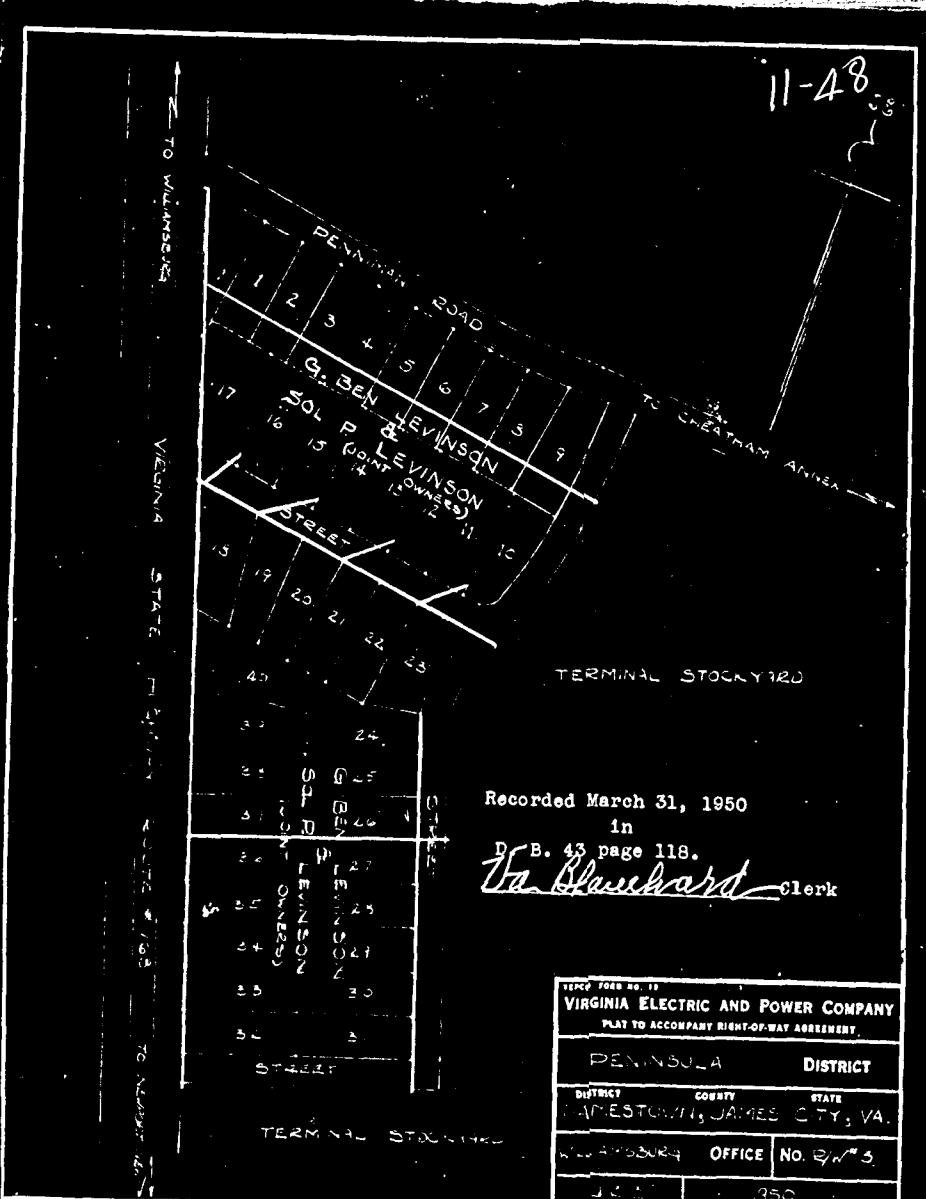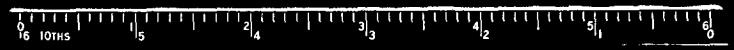

Recorded March 31, 1950  
 in  
 D B. 43 page 118.  
*Dr. Blanchard* Clerk

FORM NO. 12		
VIRGINIA ELECTRIC AND POWER COMPANY		
PLAT TO ACCOMPANY RIGHT-OF-WAY AGREEMENT		
PENNSULA	DISTRICT	
DISTRICT	COUNTY	STATE
Jamestown	James City	VA.
OFFICE NO.	118	

11-48