


Recorded 4-18-51
 D.B. 45 P
 Va. Bluebird
 Va. Clerk

VEPCO FORM NO. 13 VIRGINIA ELECTRIC AND POWER COMPANY PLAT TO ACCOMPANY RIGHT-OF-WAY AGREEMENT
PENINSULA DISTRICT
COUNTY SHOWN STATE
WILLIAMSBURG OFFICE NO. R/W 10
J.R.B. 1951


--- CENTER LINE OF PROPOSED VEP
 --- RIGHT OF WAY

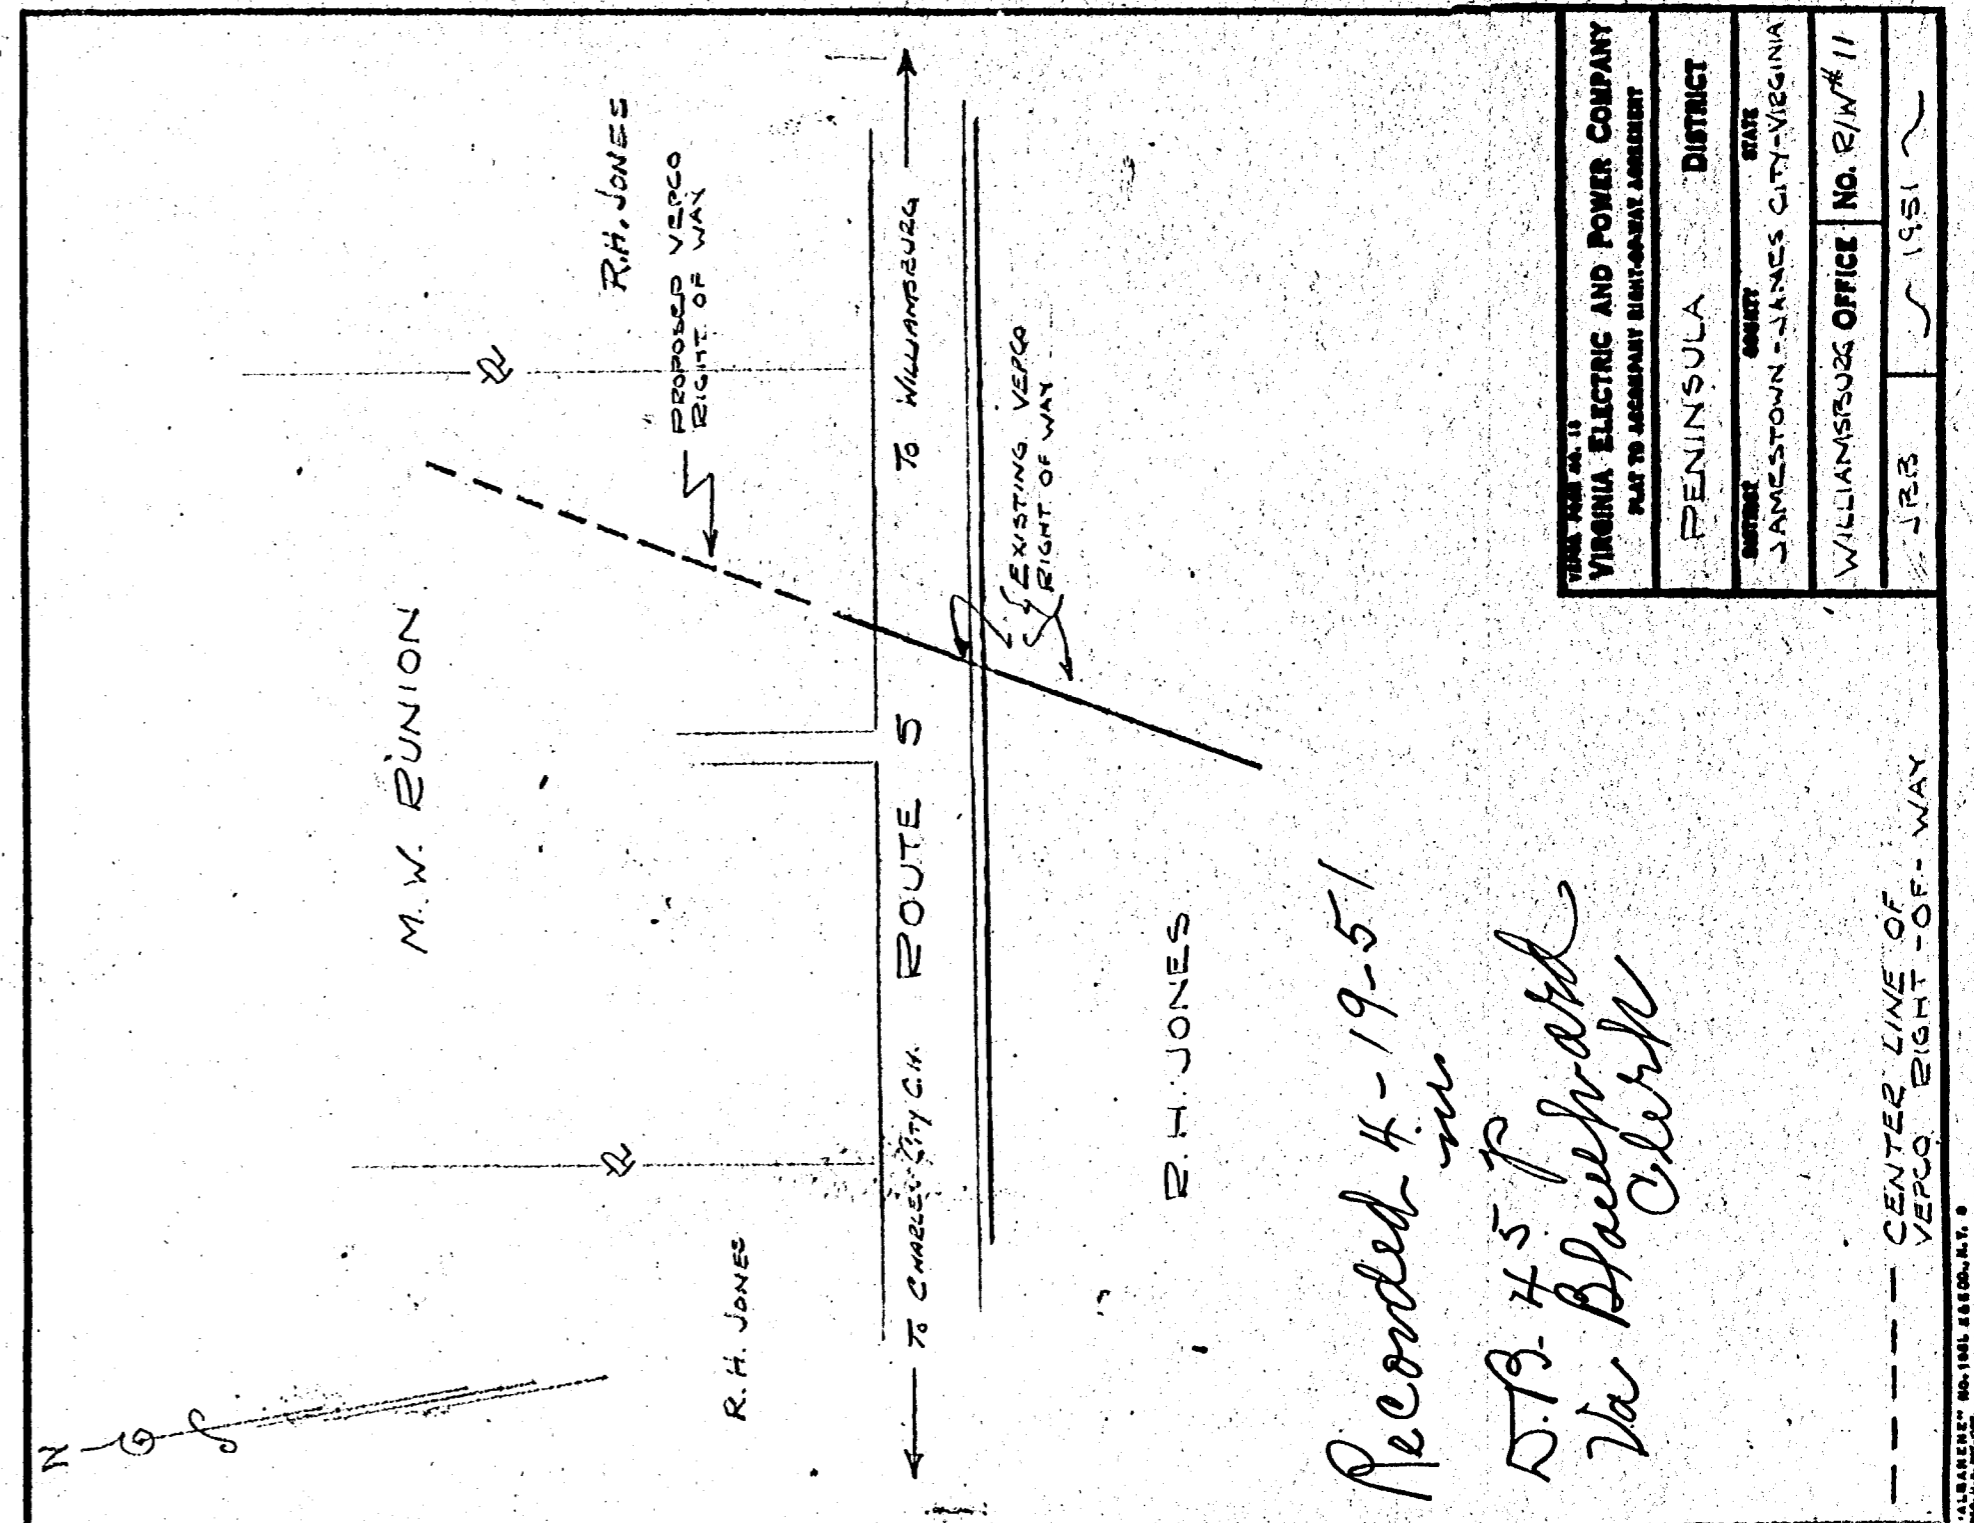

Recorded 4-19-51
 D.B. 45 P
 Va. Bluebird
 Va. Clerk

VEPCO FORM NO. 13 VIRGINIA ELECTRIC AND POWER COMPANY PLAT TO ACCOMPANY RIGHT-OF-WAY AGREEMENT
PENINSULA DISTRICT
COUNTY SHOWN STATE
WILLIAMSBURG OFFICE NO. R/W 11
J.R.B. 1951


--- CENTER LINE OF
 --- VEP
 --- RIGHT OF WAY

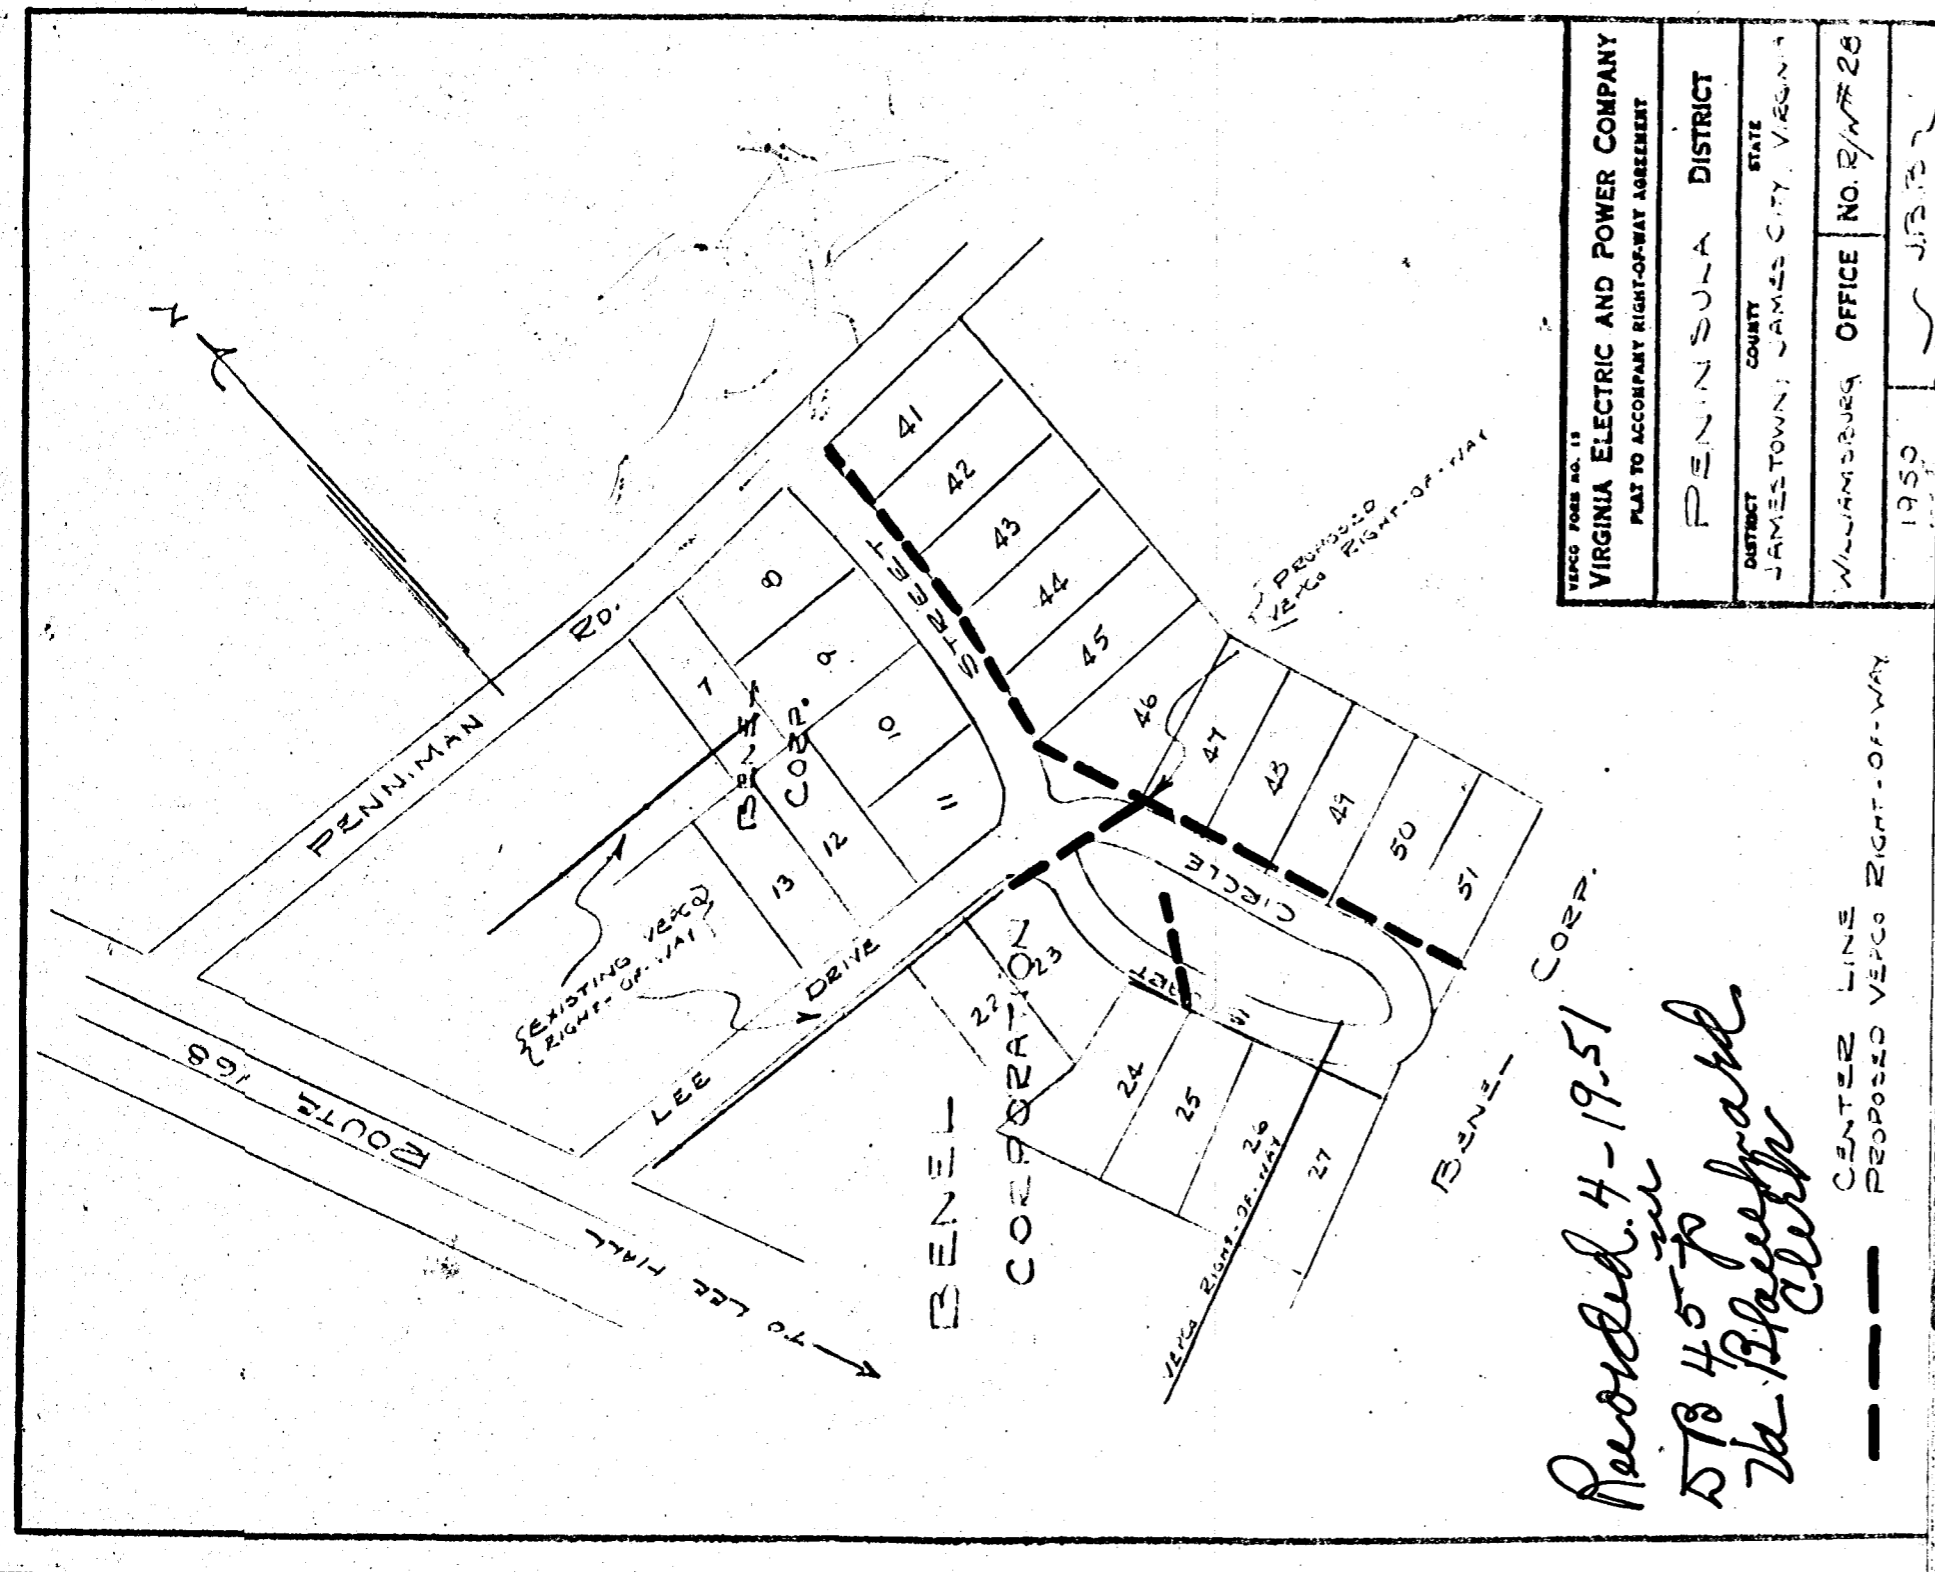

Recorded 4-19-51
 D.B. 45 P
 Va. Bluebird
 Va. Clerk

VEPCO FORM NO. 13 VIRGINIA ELECTRIC AND POWER COMPANY PLAT TO ACCOMPANY RIGHT-OF-WAY AGREEMENT
PENINSULA DISTRICT
COUNTY SHOWN STATE
WILLIAMSBURG OFFICE NO. R/W 28
J.R.B. 1951

--- CENTER LINE
 --- PROPOSED VEP
 --- RIGHT-OF-WAY

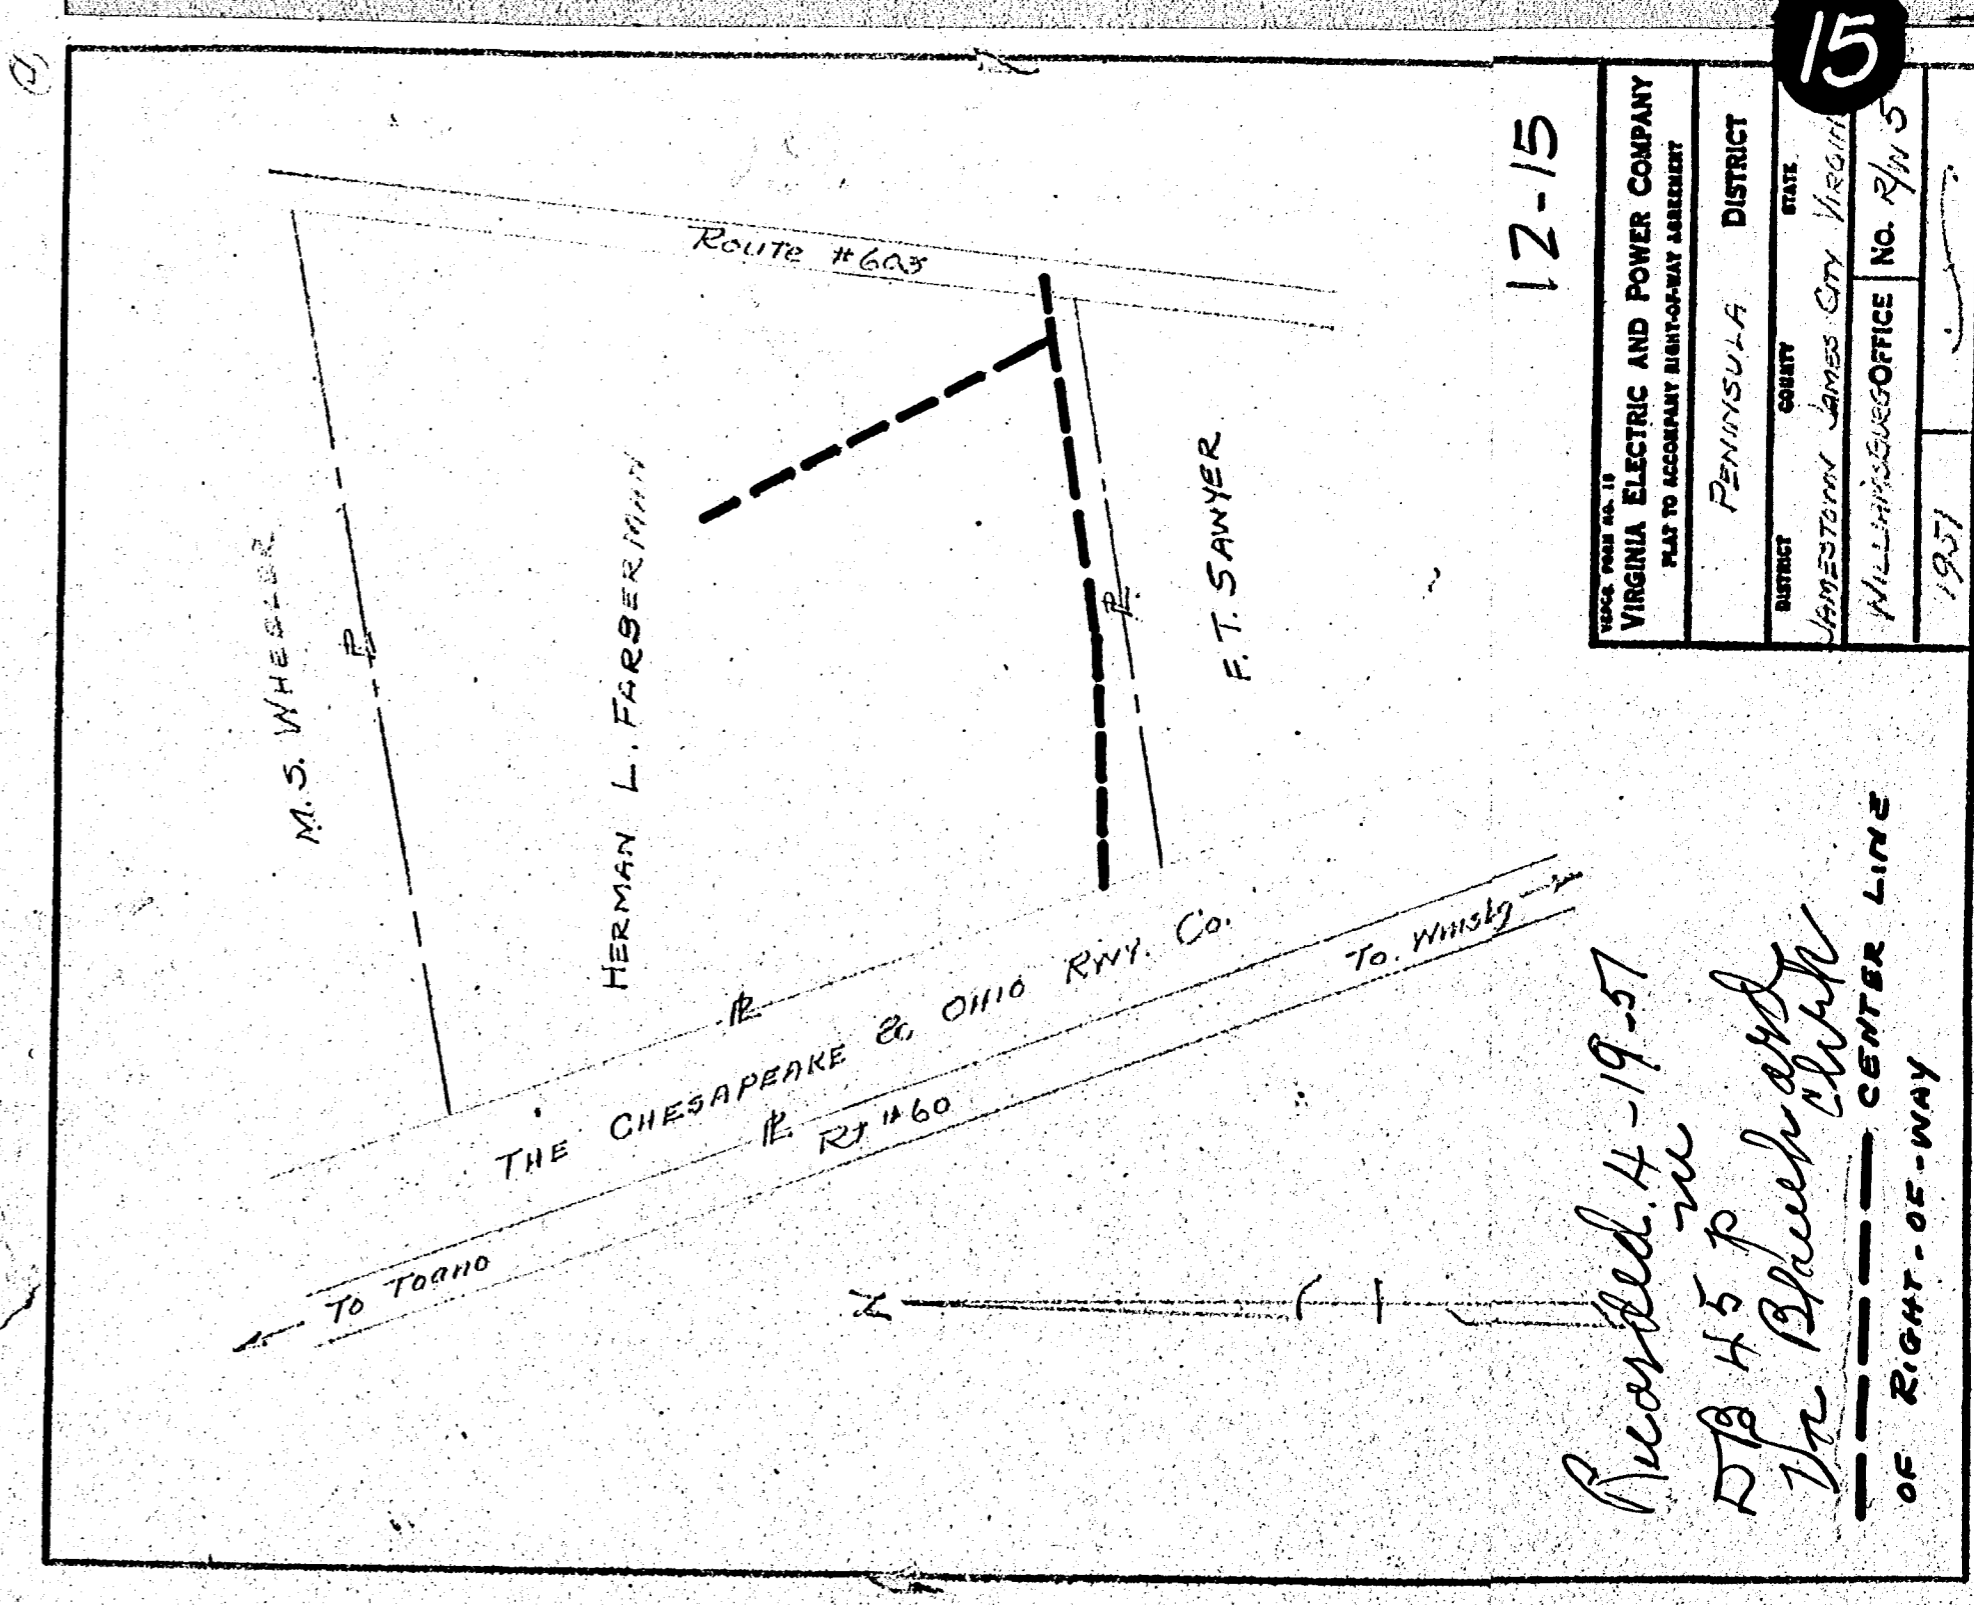

Recorded 4-19-51
 D.B. 45 P
 Va. Bluebird
 Va. Clerk

VEPCO FORM NO. 13 VIRGINIA ELECTRIC AND POWER COMPANY PLAT TO ACCOMPANY RIGHT-OF-WAY AGREEMENT
PENINSULA DISTRICT
COUNTY SHOWN STATE
WILLIAMSBURG OFFICE NO. R/W 5
J.R.B. 1951

--- CENTER LINE
 --- VEP
 --- RIGHT-OF-WAY