



Recorded May 28, 1951
in
D. B. 45 page 122
The Blanchard Clerk

PLAT SHOWING PARTIAL SUBDIVISION
OF PARCEL OF LAND BELONGING TO
JUNIUS DANDRIDGE LOCATED IN
STONEHOUSE DISTRICT, JAMES
CITY COUNTY, VA.
SURVEYED APRIL 1951 SCALE 1"=100'
NOTE: LINE AB IS PROPOSED DIVISION LINE

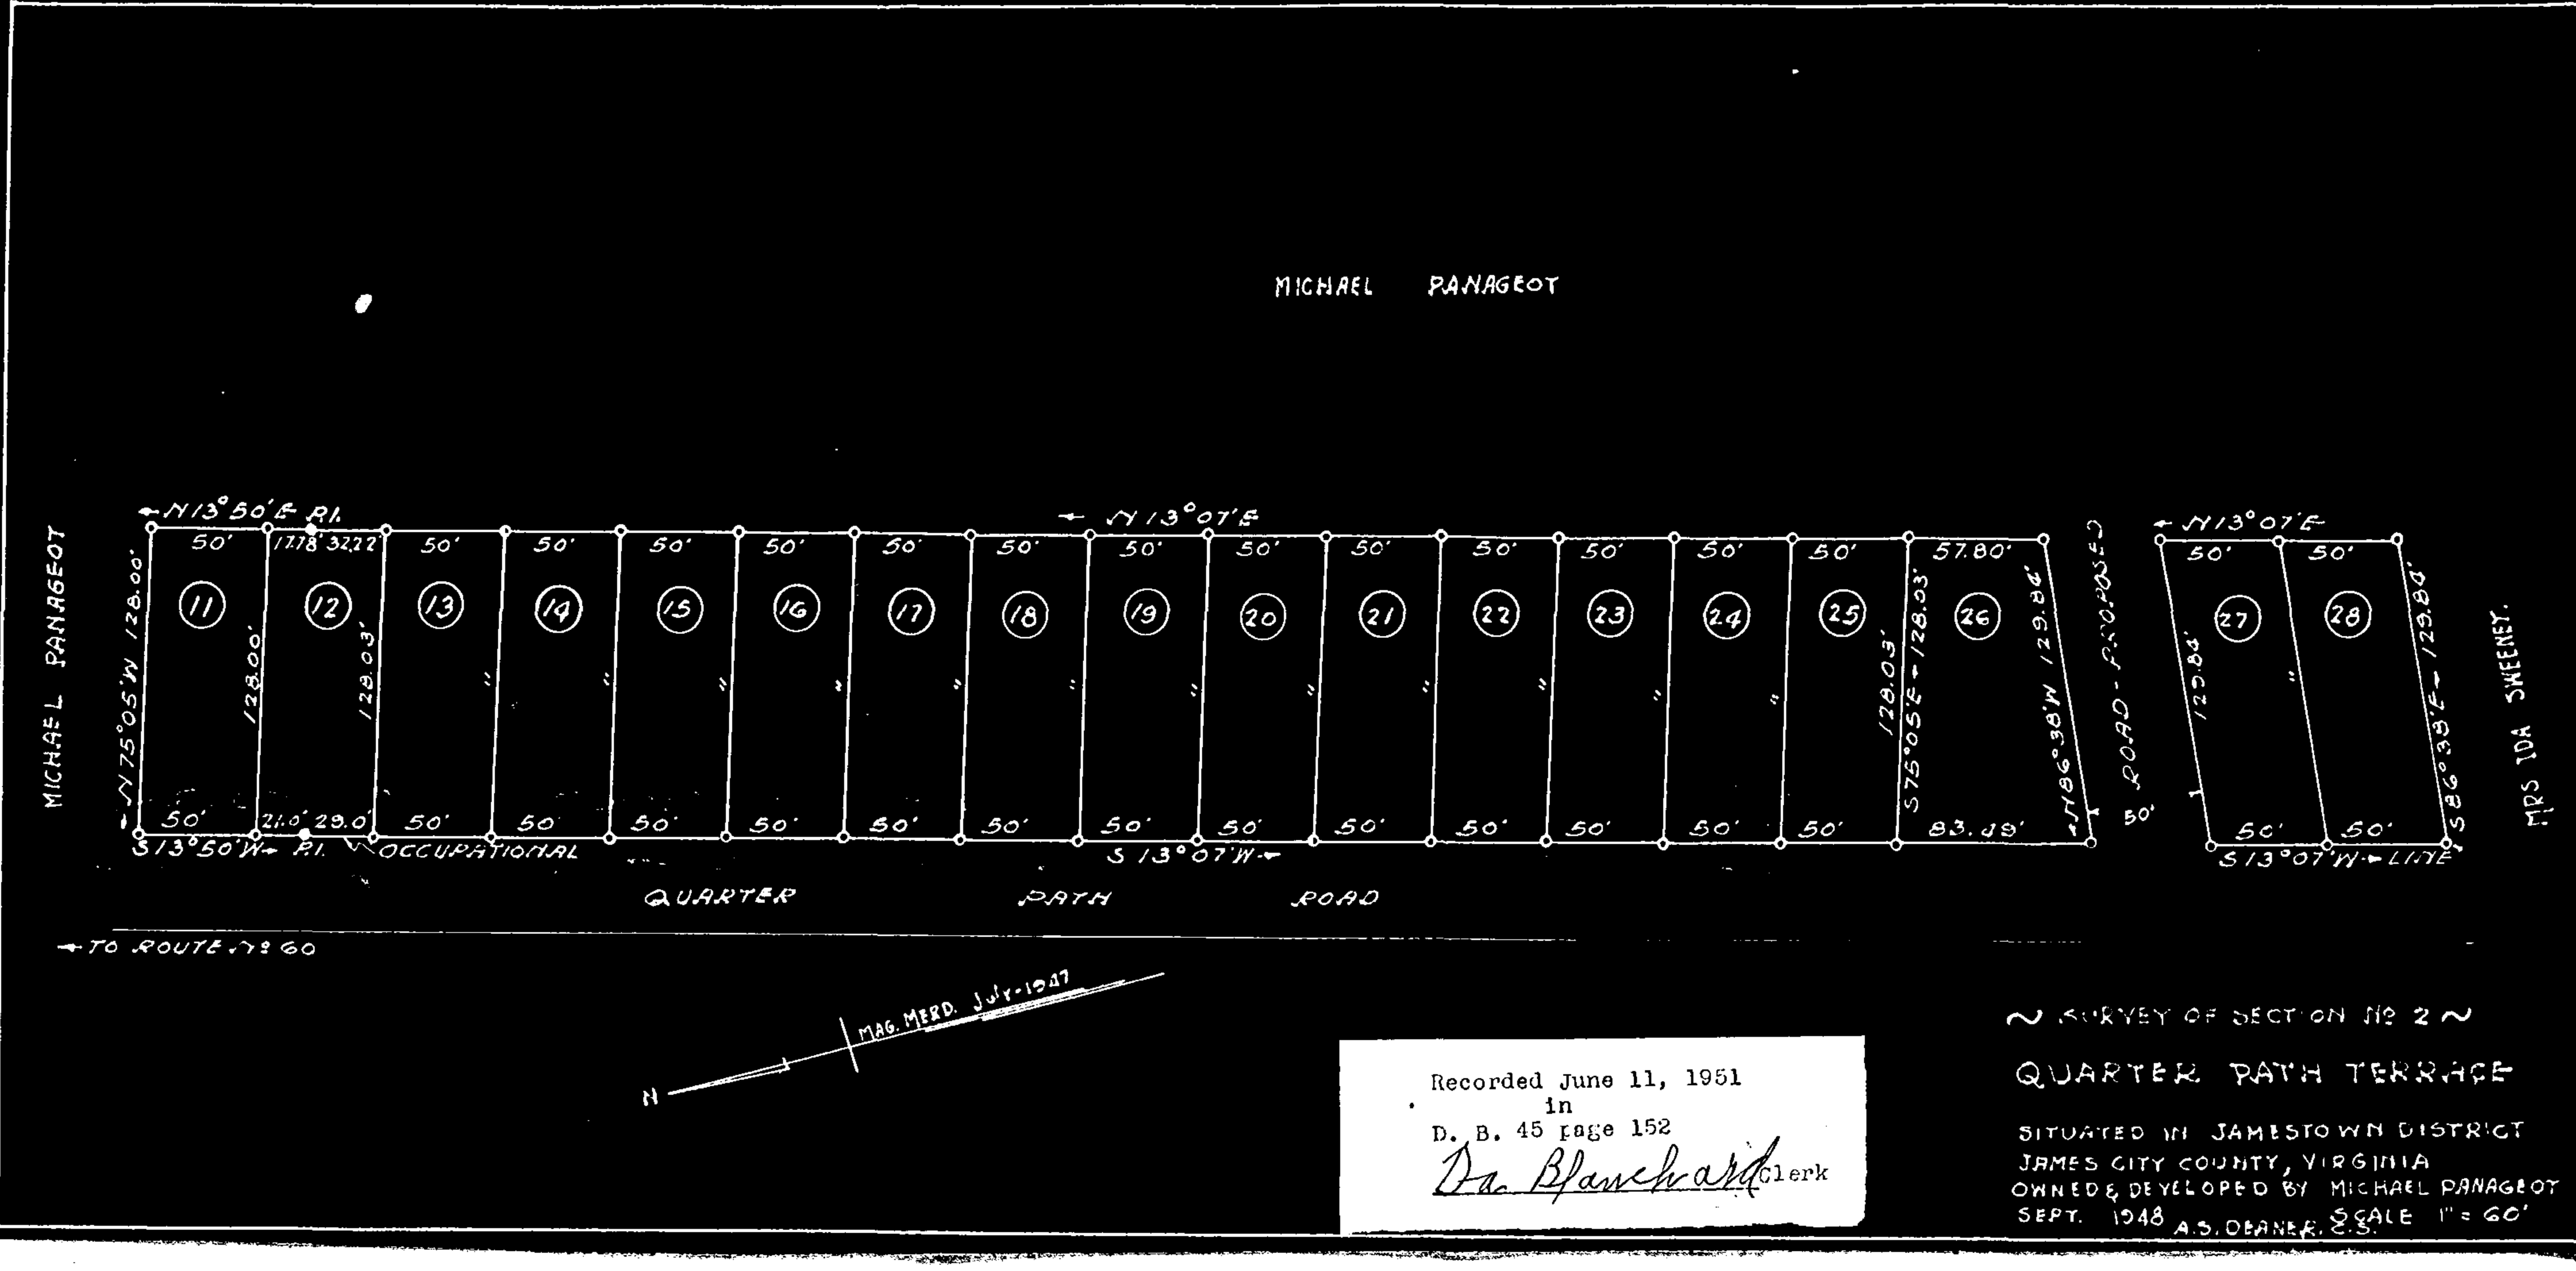


Recorded June 11, 1951
in
D. B. 45 page 152
The Blanchard Clerk

QUARTER PATH TERRACE
SITUATED IN JAMESTOWN DISTRICT
JAMES CITY COUNTY, VIRGINIA
OWNED & DEVELOPED BY MICHAEL PANAGIOT
SEPT. 1948 A.S. OBERNER SCALE 1"=60'

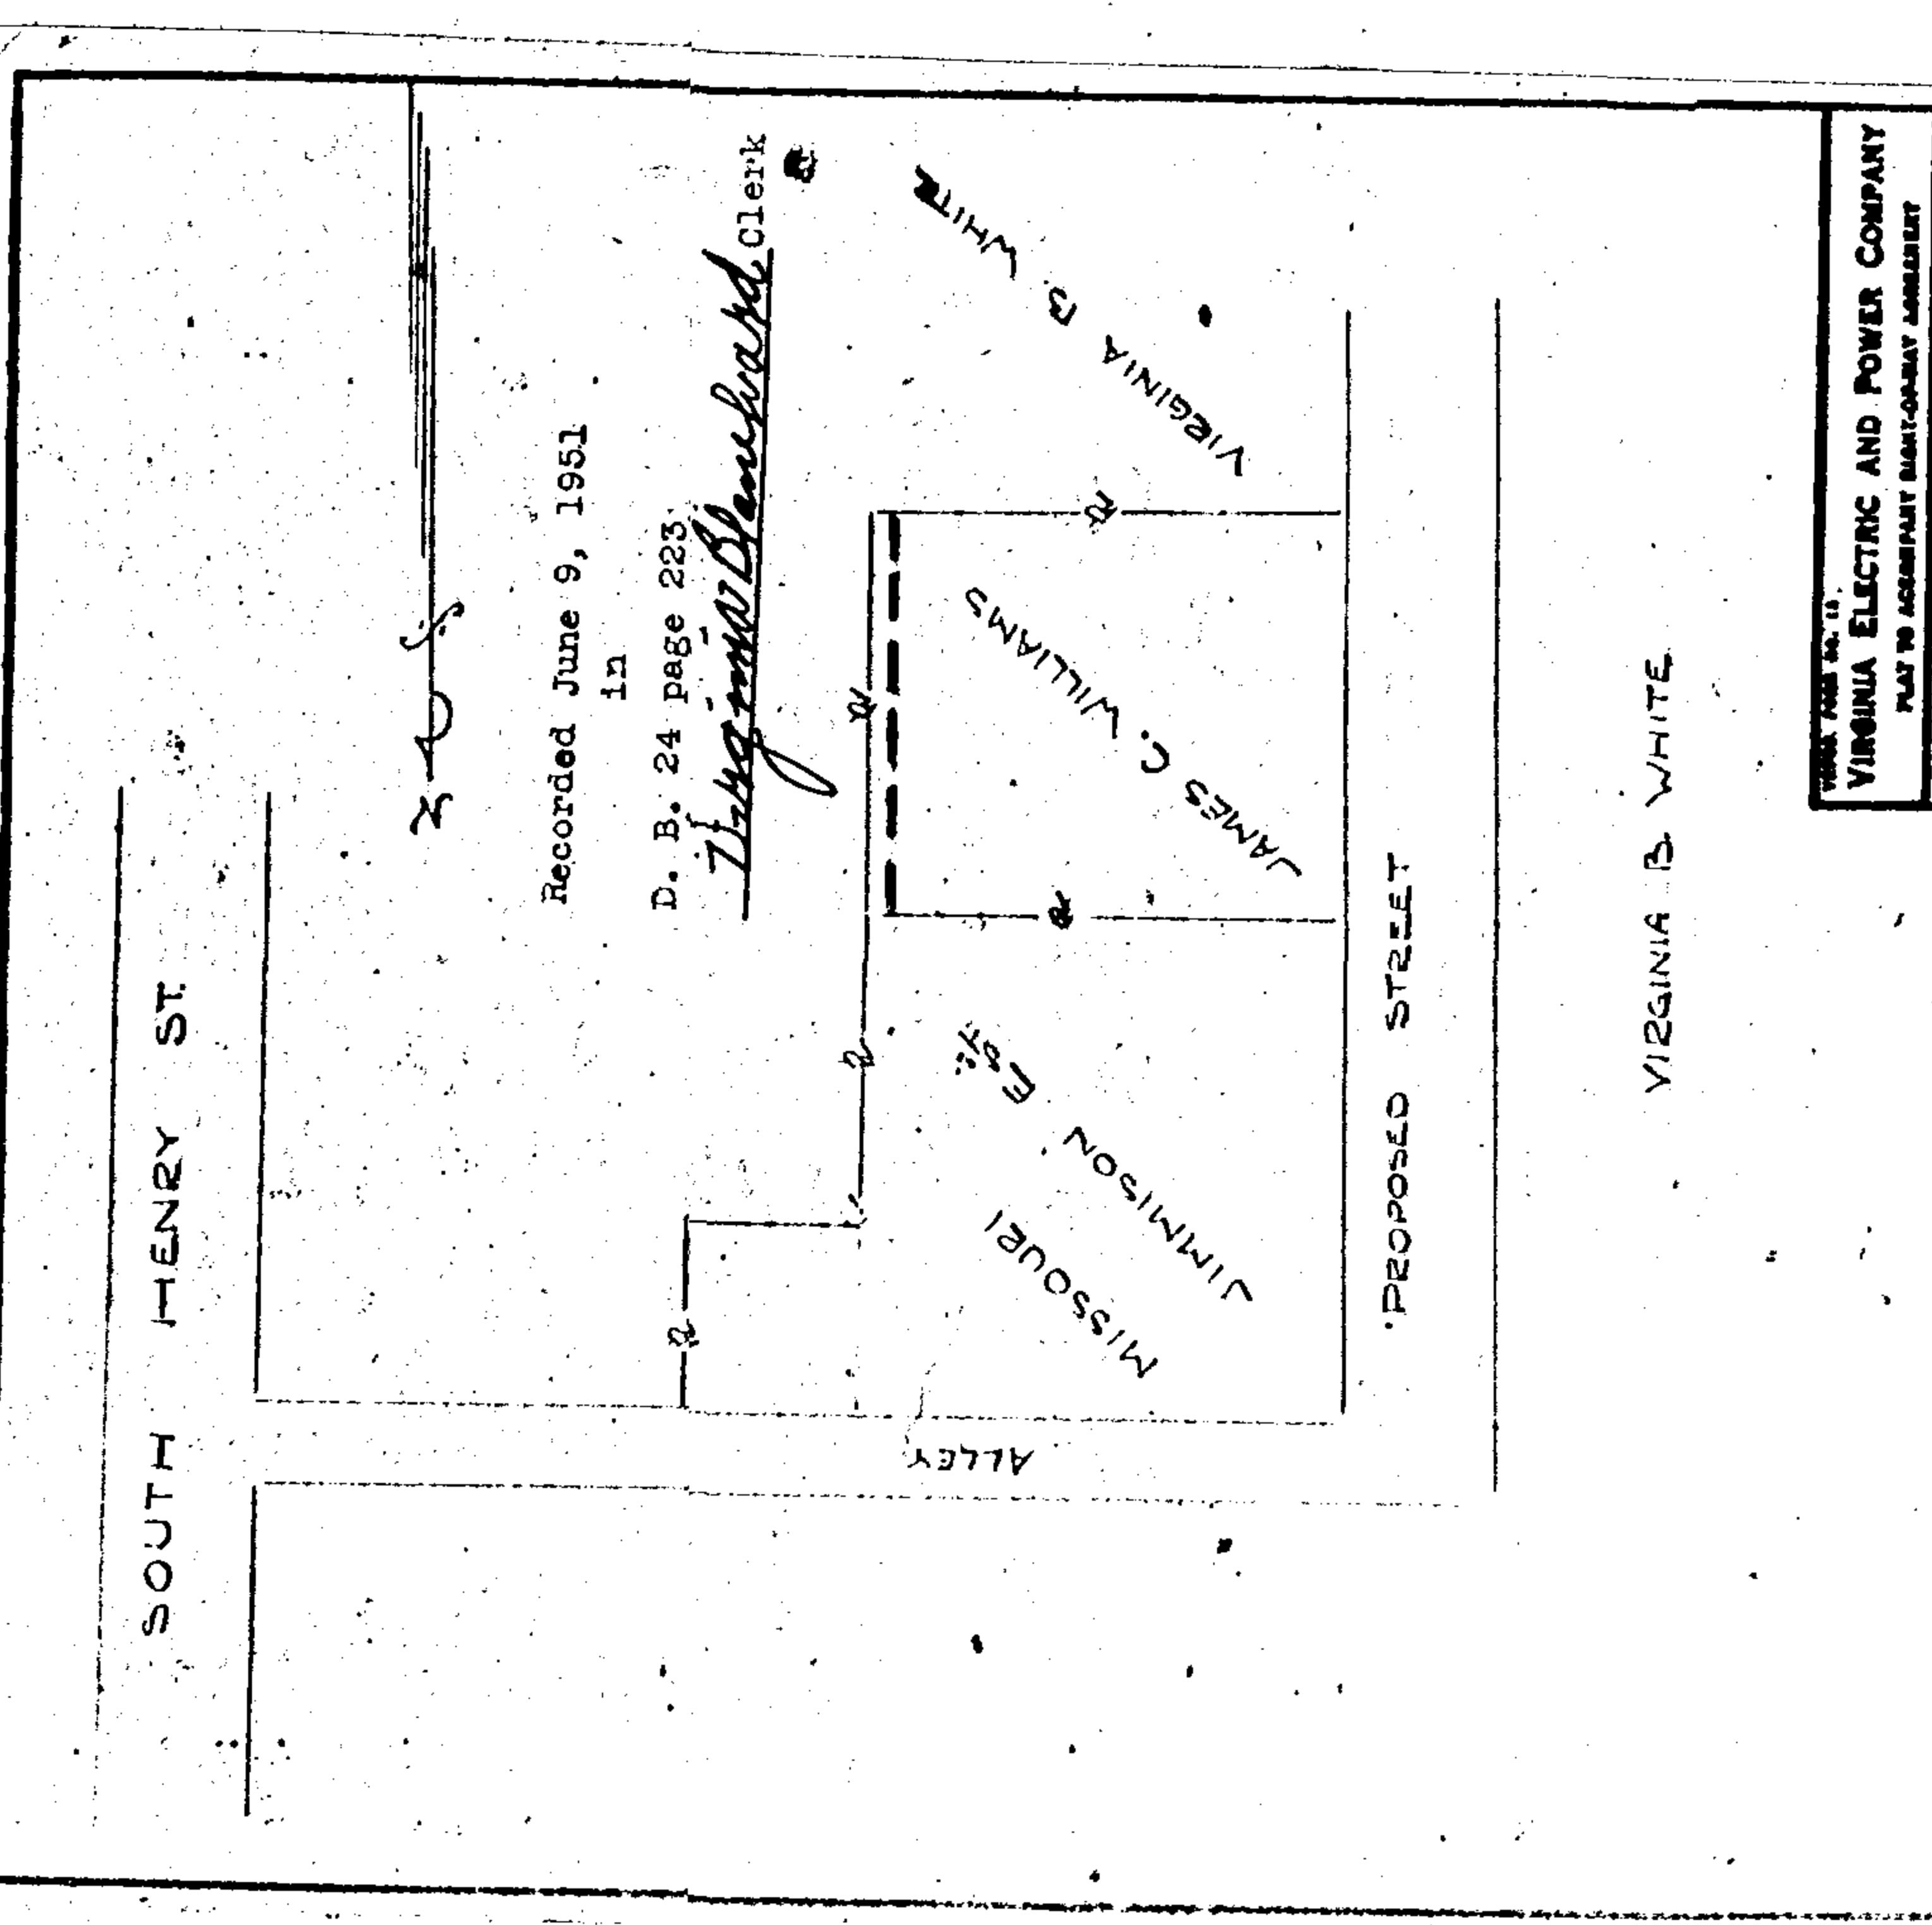


Recorded June 9, 1951
in
D. B. 24 page 283
The Blanchard Clerk

VIRGINIA ELECTRIC AND POWER COMPANY
PLAT TO ACCOMPANY EIGHTH WIRE AGREEMENT
PENINSULA DISTRICT
CITY OF WILLIAMSBURG
WILLIAMSBURG OFFICE NO. 2/126
J.B.S. 6/1/51

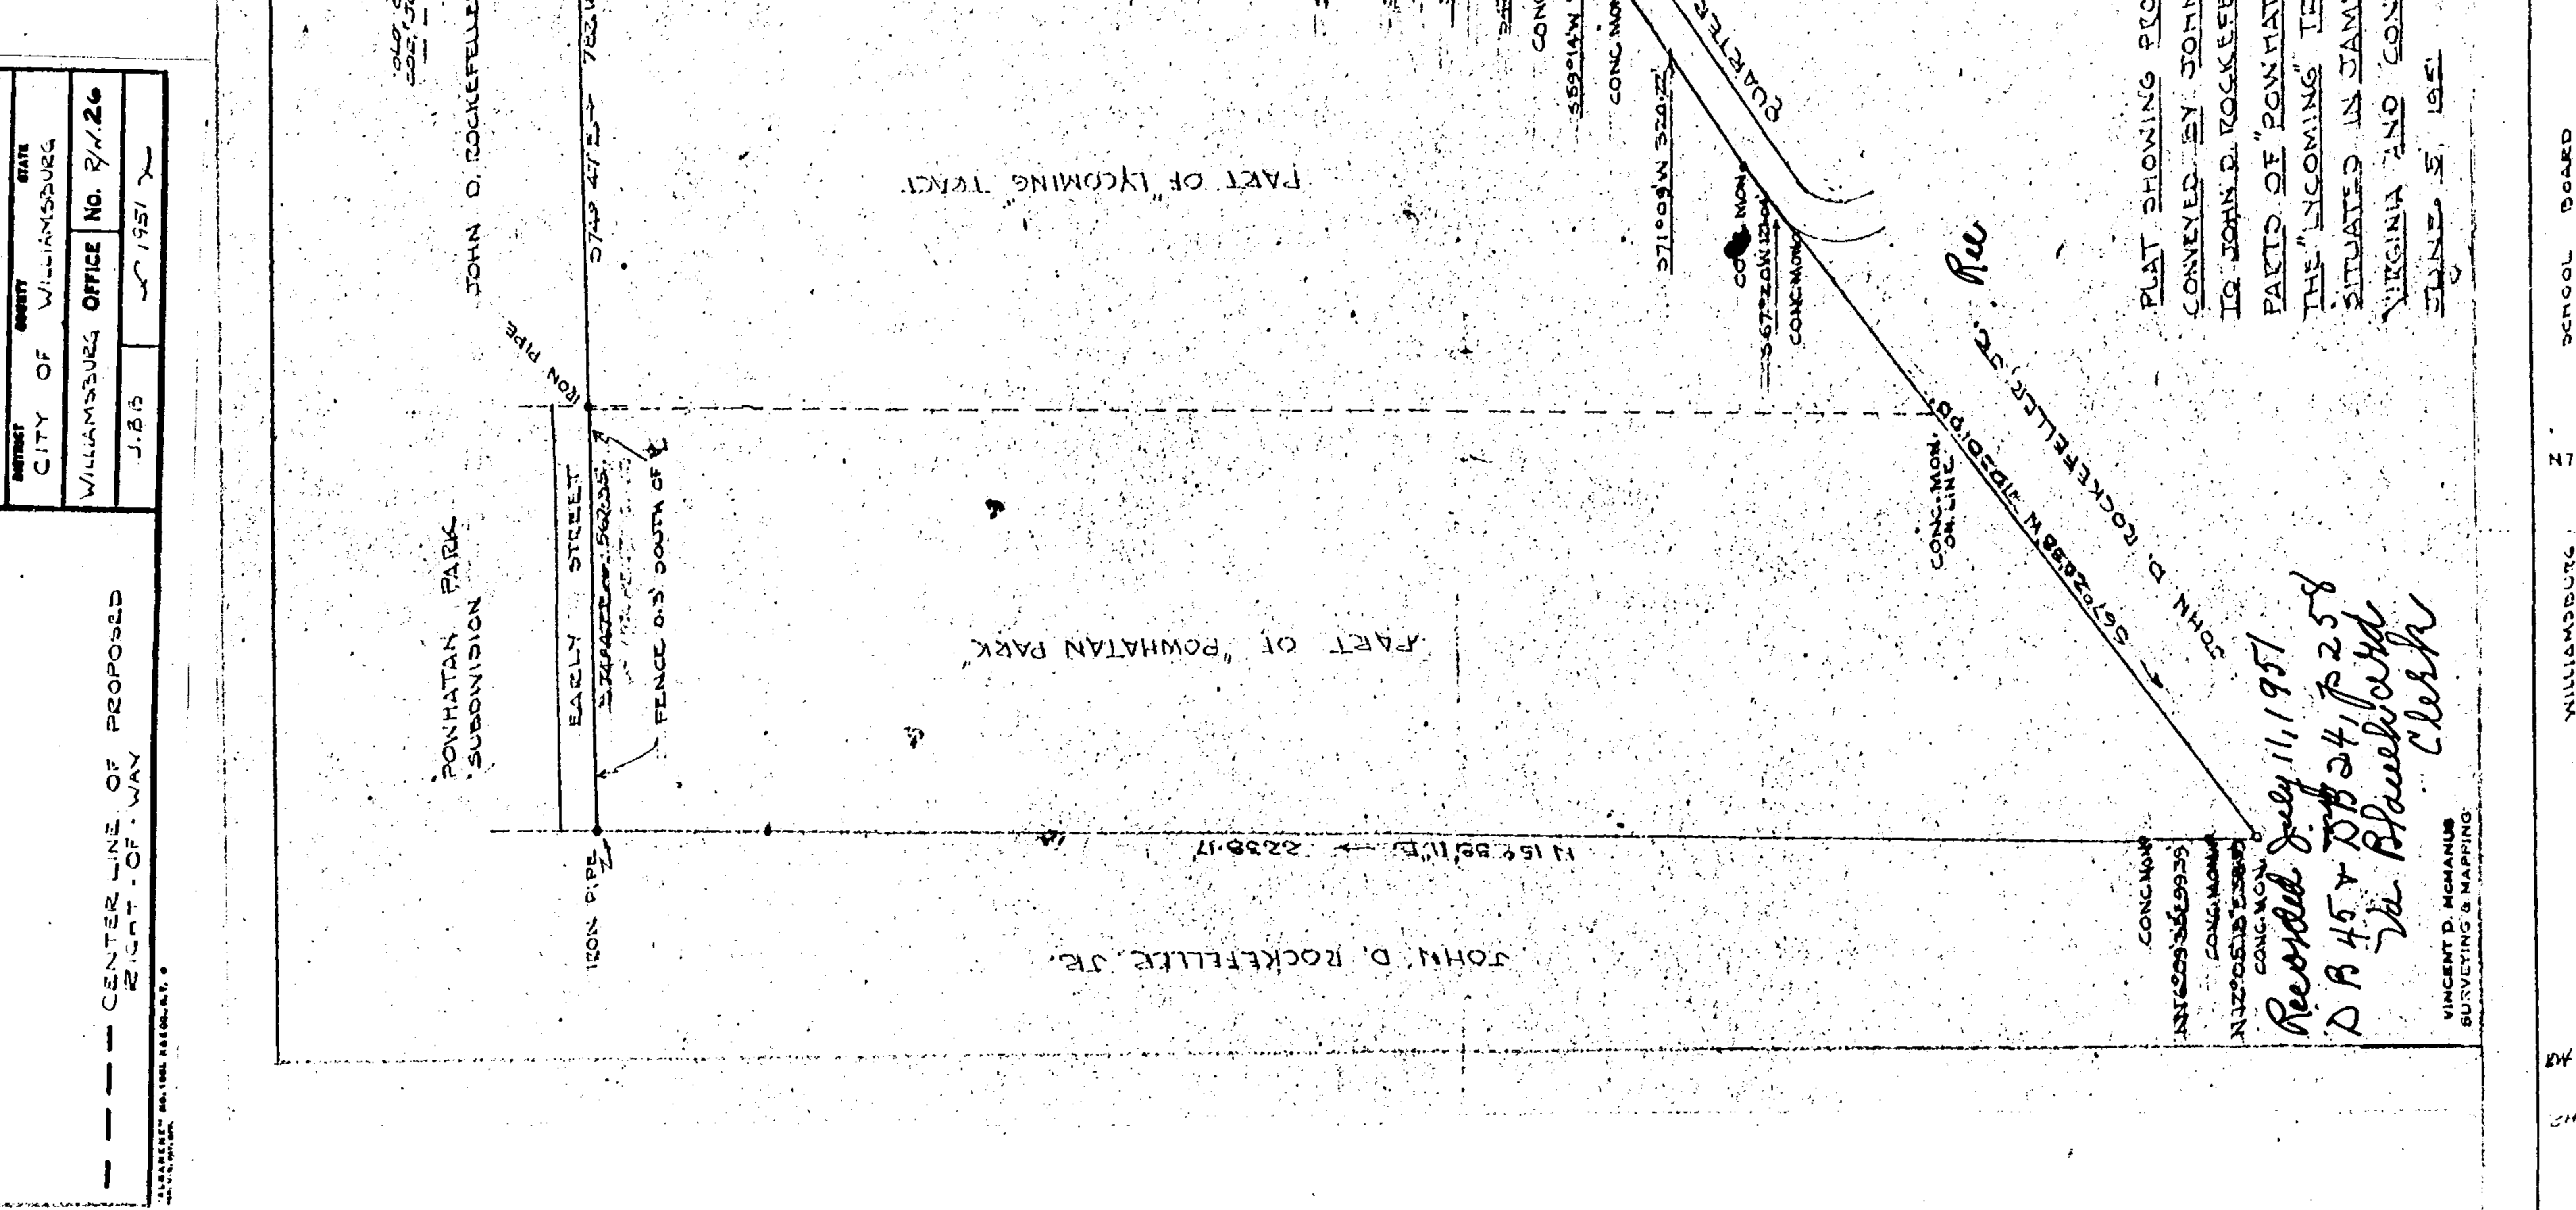

Recorded July 11, 1951
D. B. 45 page 258
The Blanchard Clerk

VIRGINIA ELECTRIC AND POWER COMPANY
PLAT TO ACCOMPANY EIGHTH WIRE AGREEMENT
PENINSULA DISTRICT
CITY OF WILLIAMSBURG
WILLIAMSBURG OFFICE NO. 2/126
J.B.S. 6/1/51

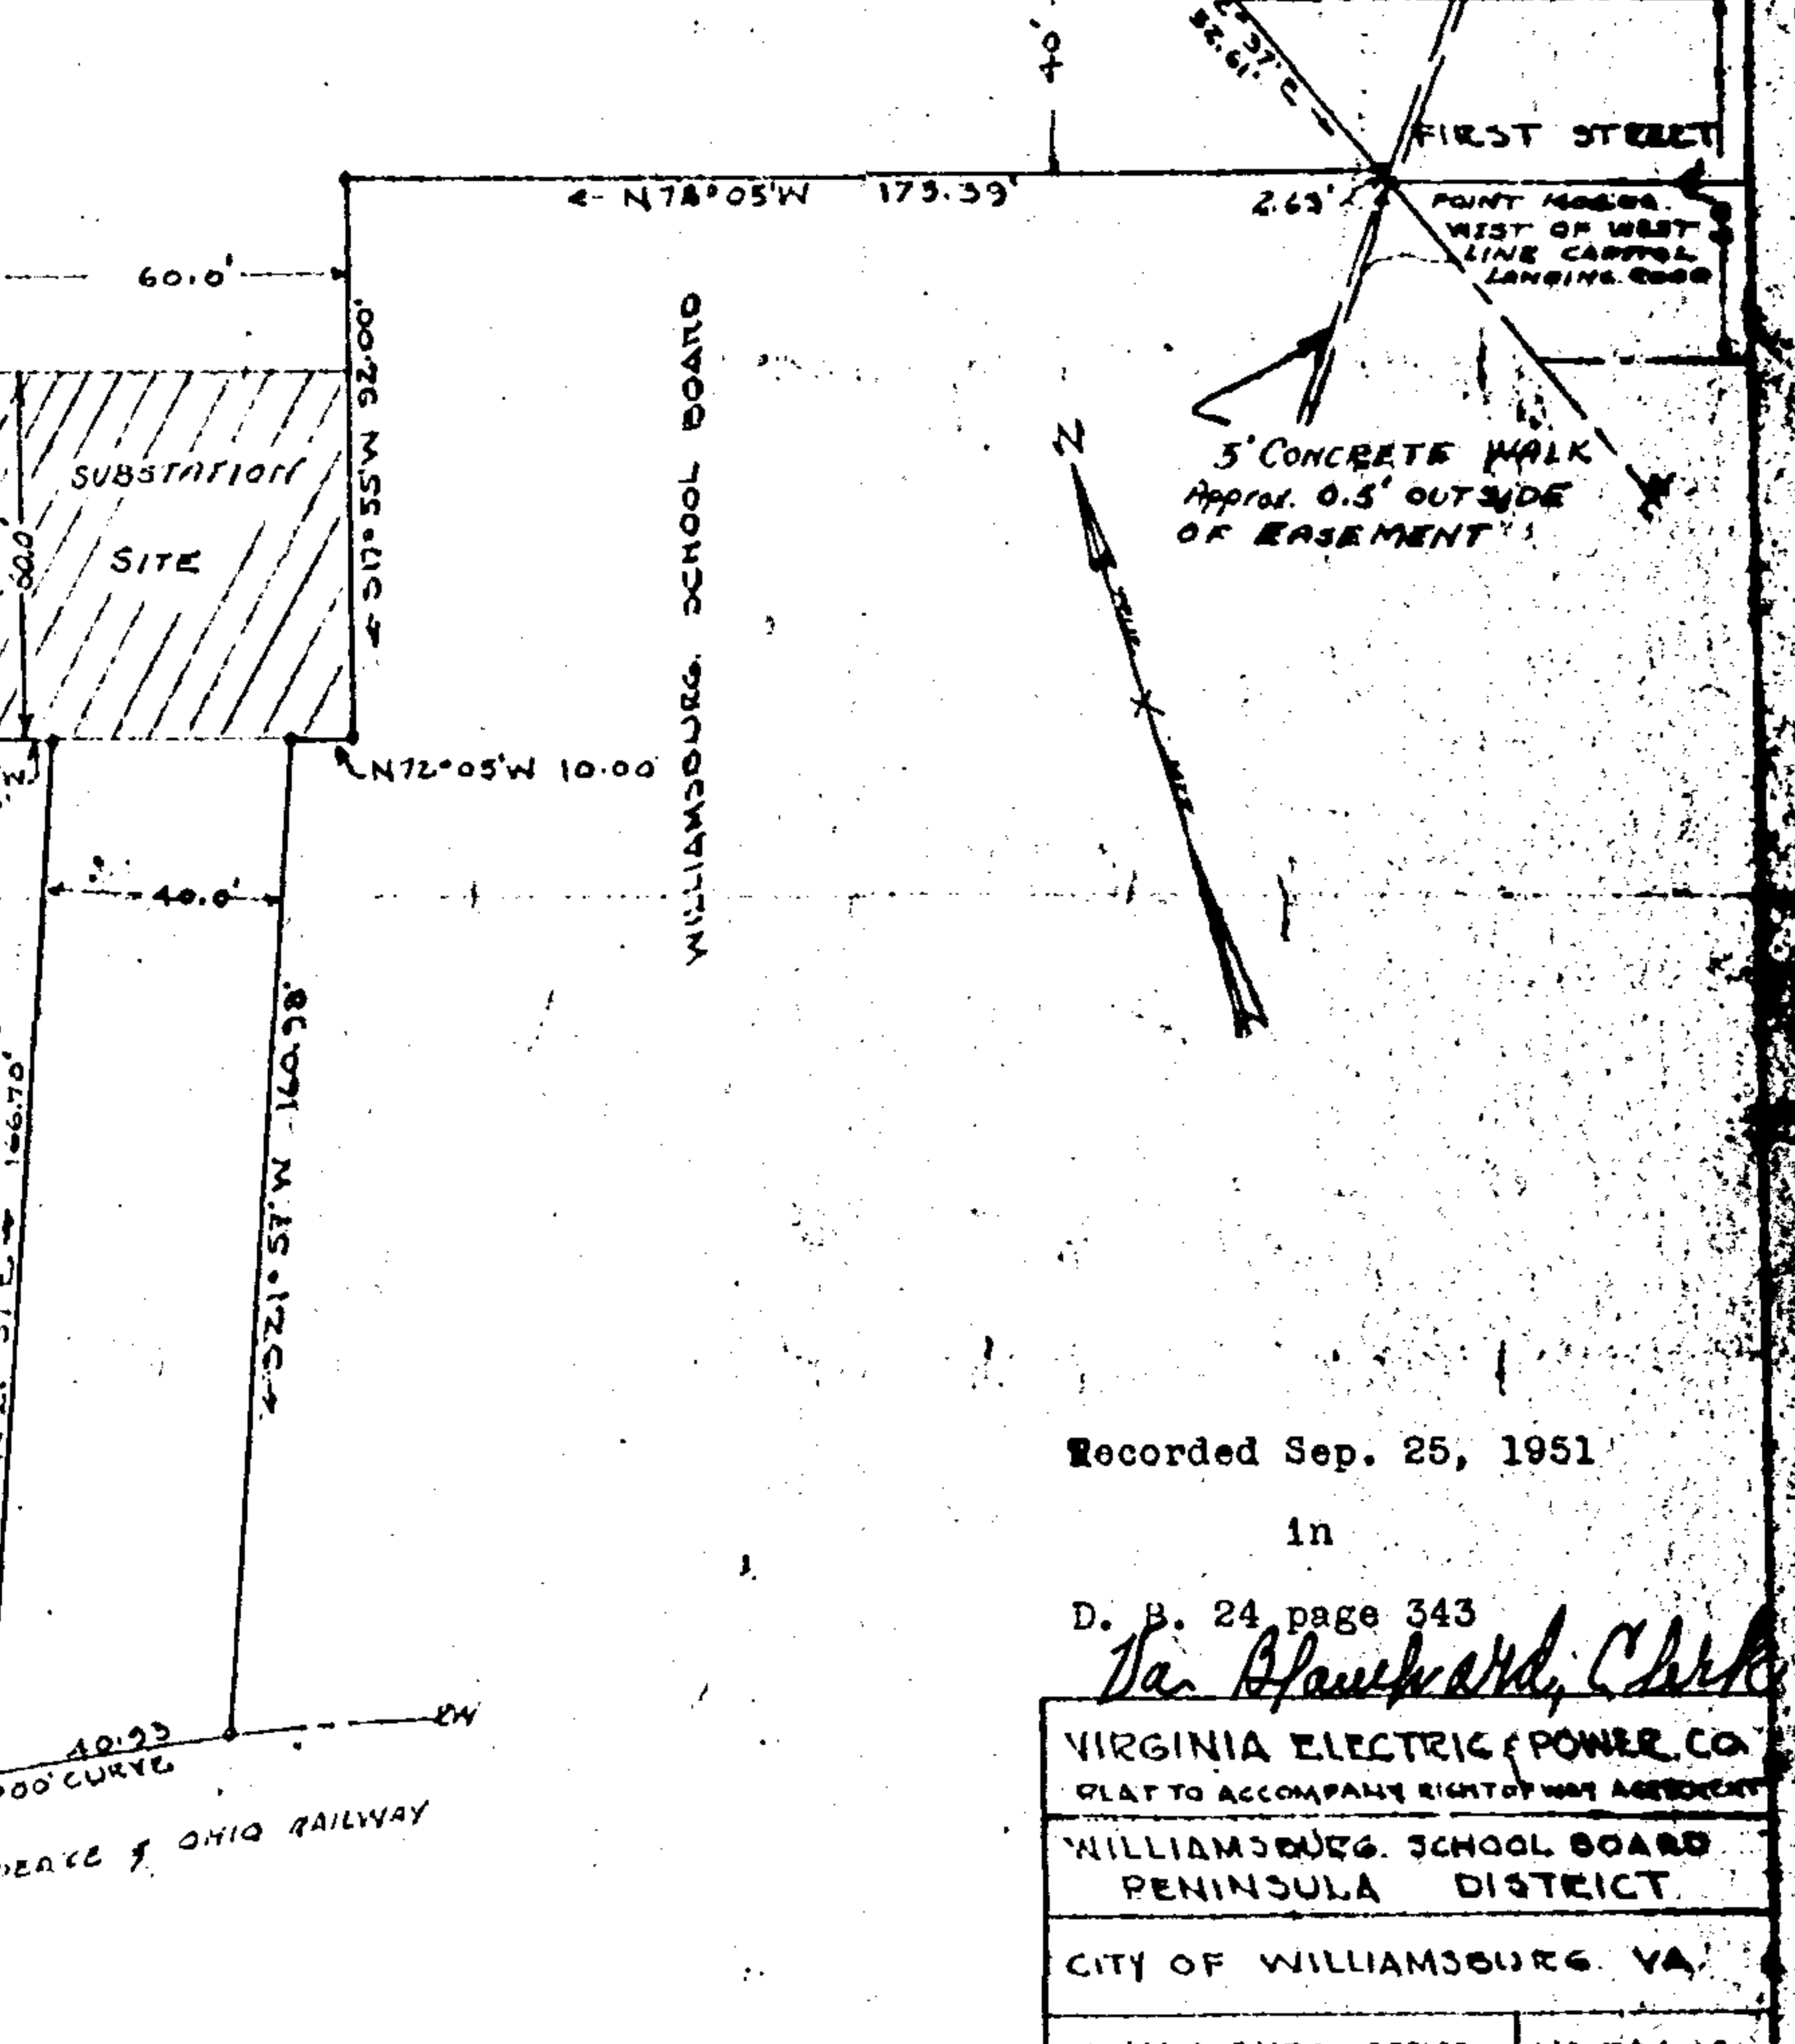

Recorded Sep. 25, 1951
in
D. B. 24 page 343
The Blanchard Clerk

VIRGINIA ELECTRIC AND POWER CO.
PLAT TO ACCOMPANY EIGHTH WIRE AGREEMENT
PENINSULA DISTRICT
CITY OF WILLIAMSBURG, VA.
WILLIAMSBURG OFFICE NO. 2/126
J.B.S. 9/25/51