







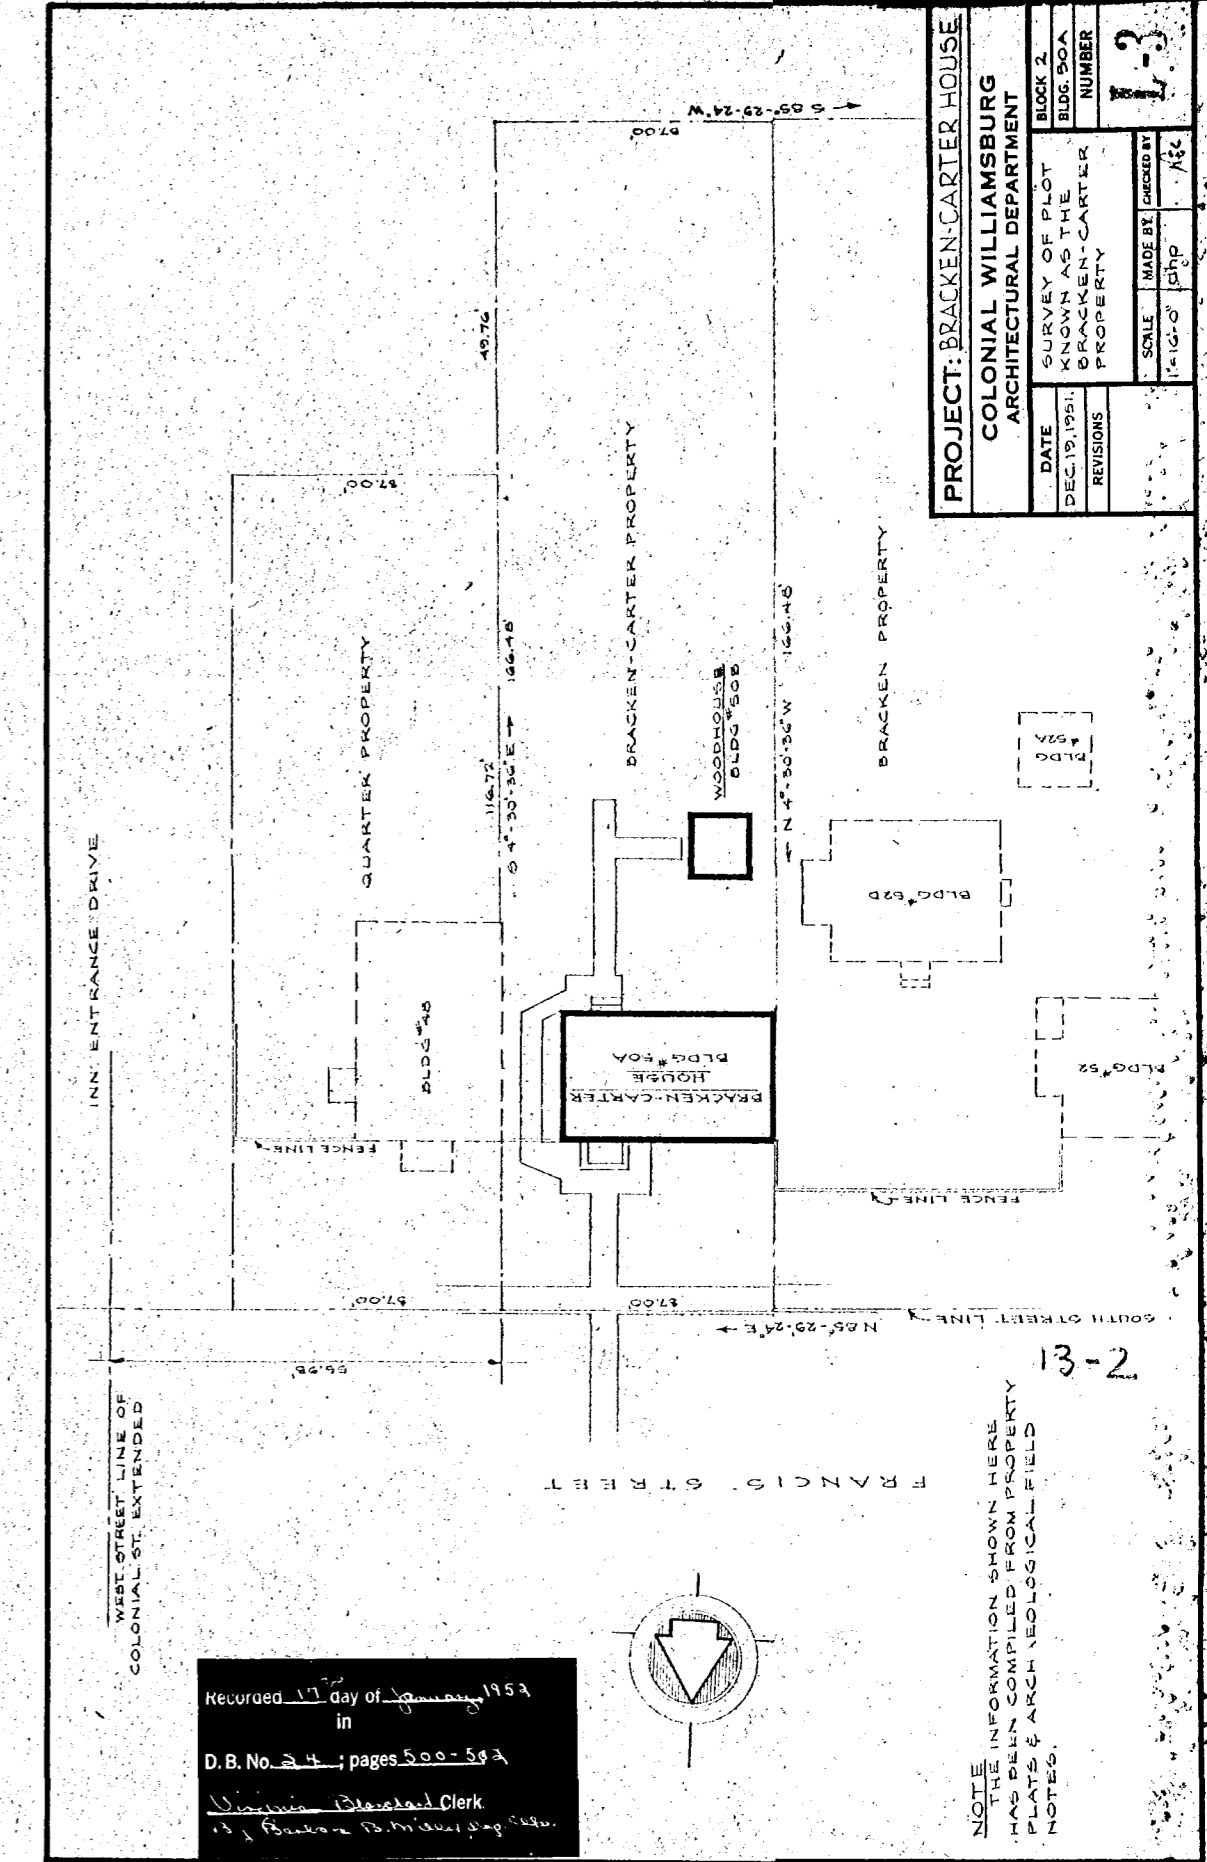

Recorded 17 day of January 1953
 in
 D. B. No. 24 ; pages 500-503
 Virginia Pleasland Clerk
 R. B. Bowers R. M. Myers D. B. G. G. G.

NOTE
 THE INFORMATION SHOWN HERE
 HAS BEEN COMPILED FROM PROPERTY
 PLATS & ARCH. GEOLOGICAL FIELD
 NOTES.

PROJECT: BRACKEN-CARTER HOUSE	
COLONIAL WILLIAMSBURG ARCHITECTURAL DEPARTMENT	
DATE	DECEMBER 19, 1951
REVISIONS	
SURVEY OF PLOT KNOWN AS THE BRACKEN-CARTER PROPERTY	BLOCK 2 BLDG. 50A NUMBER
SCALE	1" = 10'-0"
MADE BY	sbp
CHECKED BY	AGC
1-3	

